


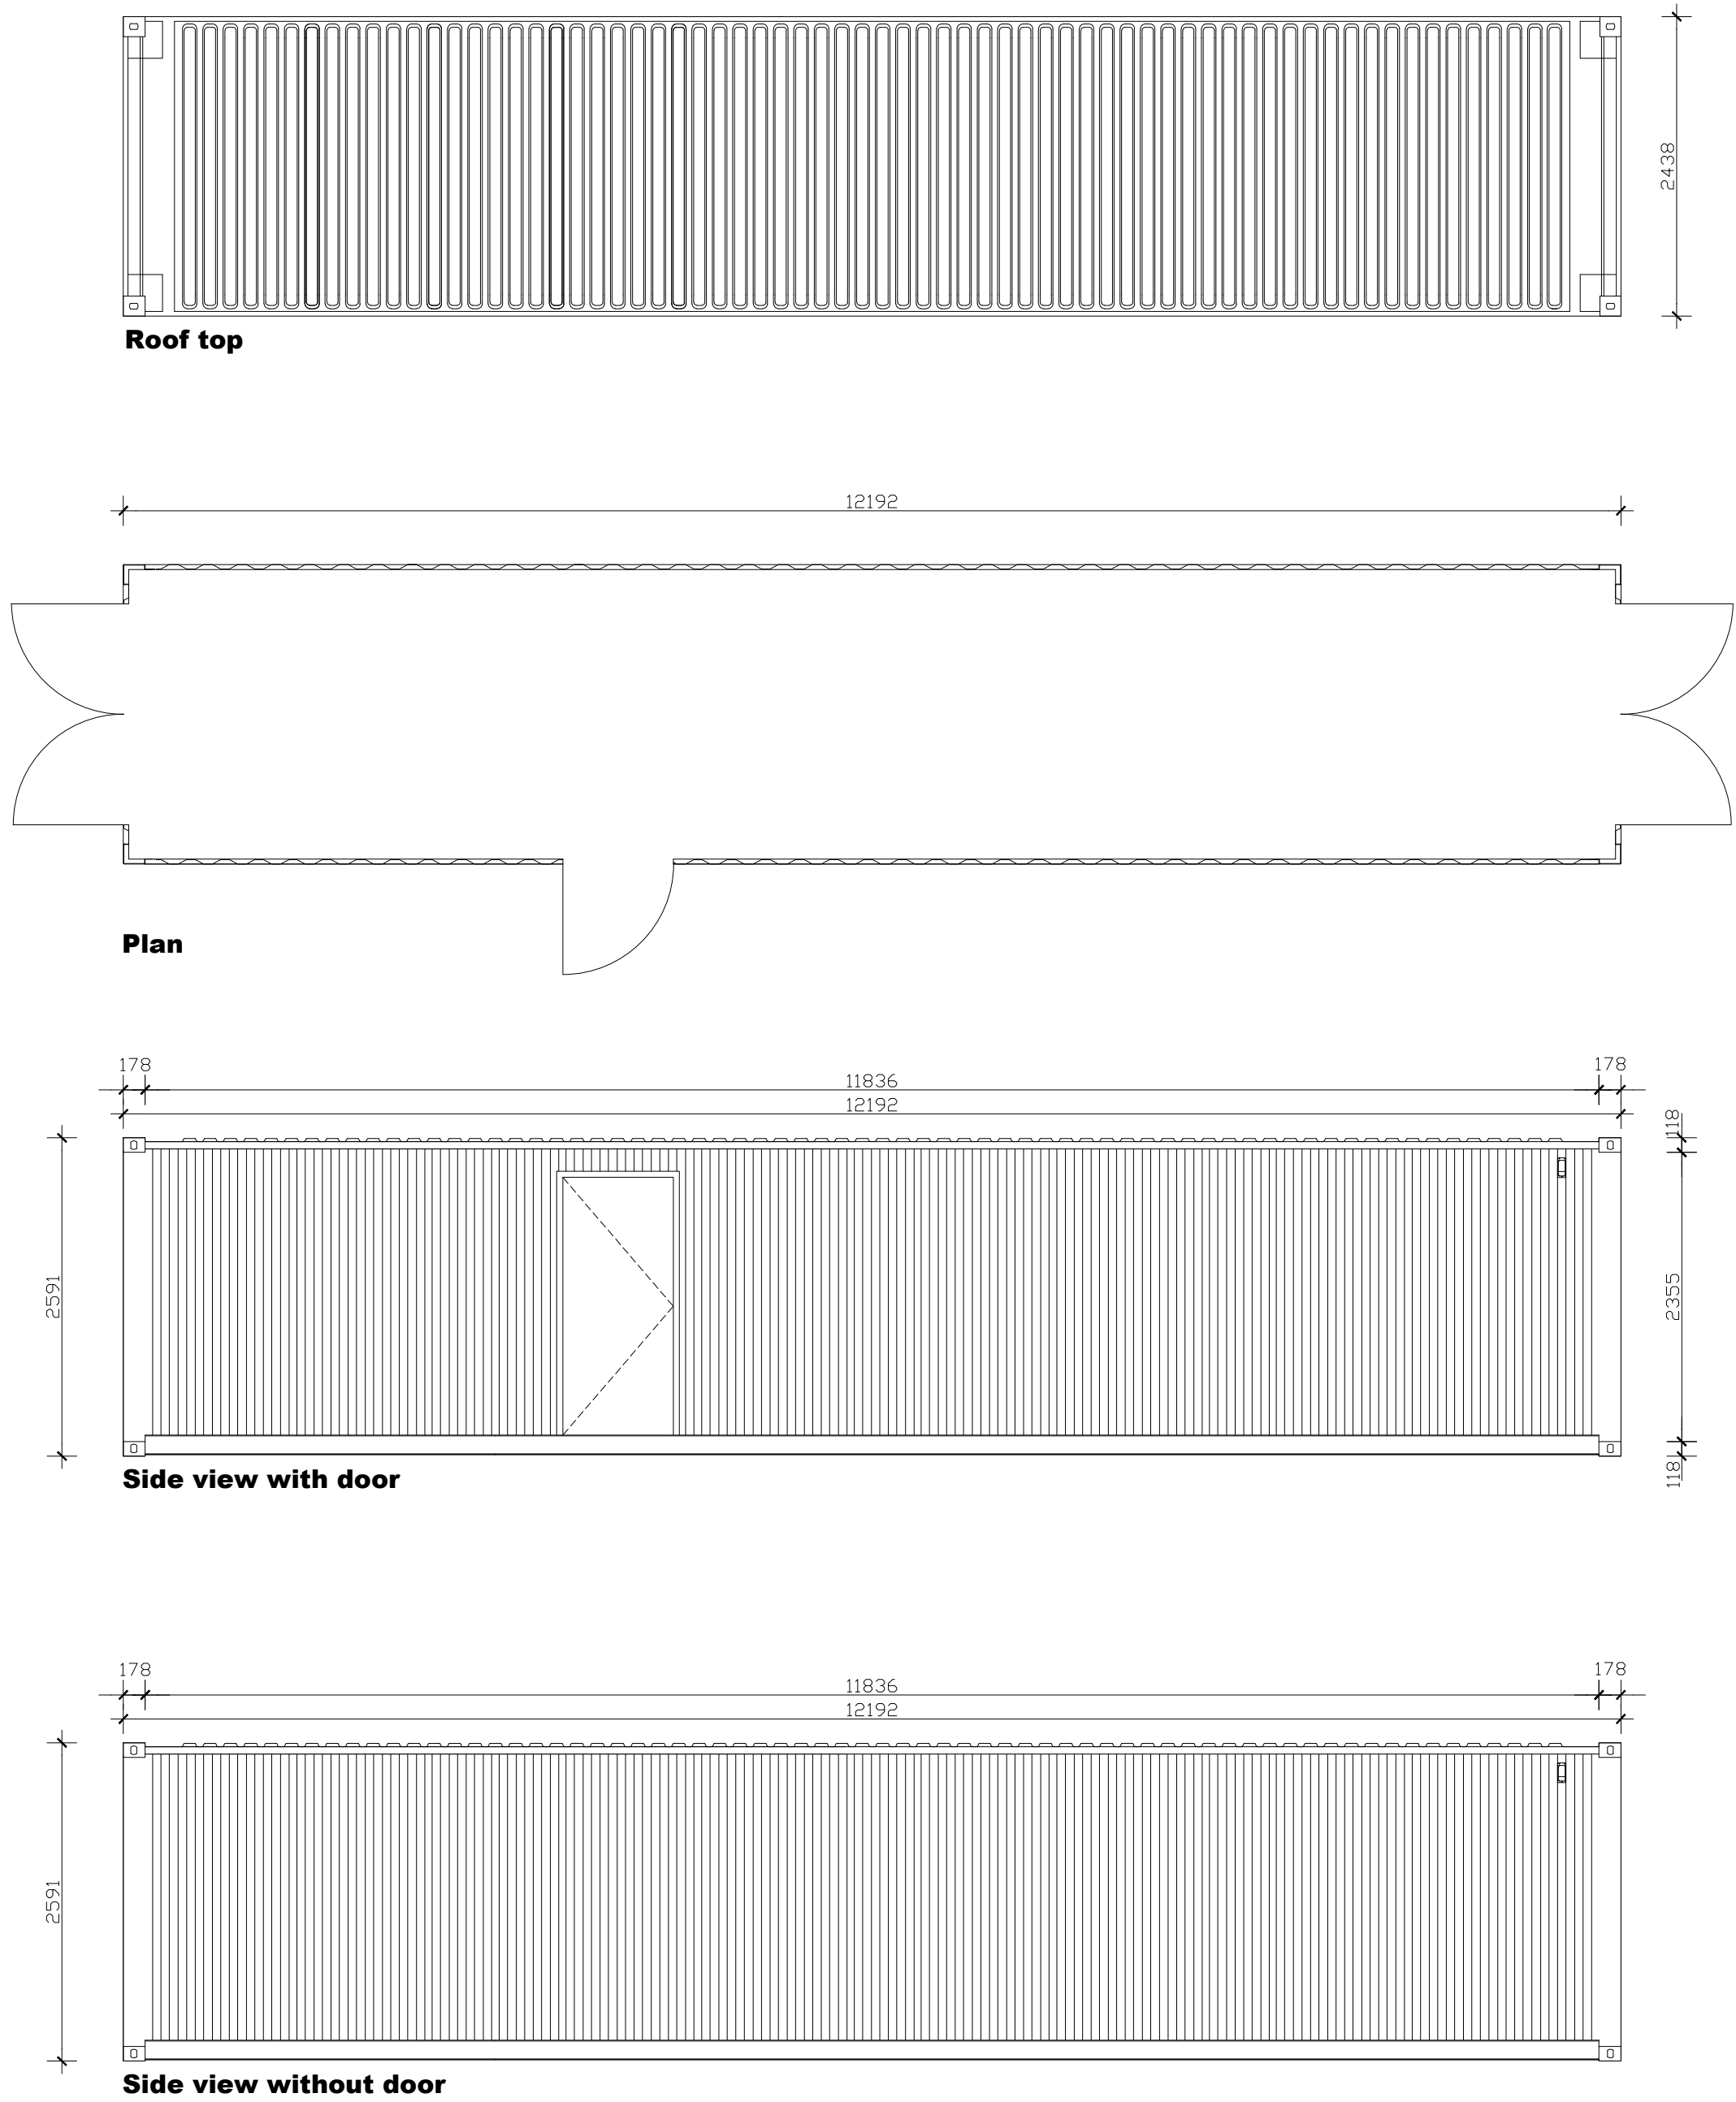

- NOTES:-
1. All dimensions must be checked on site and not scaled from this drawing.
 2. The Contractor shall make a survey of the site and shall be responsible for confirming all dimensions and levels necessary for the proper construction of the structure as indicated.

P1	28/04/23	Issued For Planning	mg	JHC
Rev	Date	Description	DR	CH

© copyright

UVDB
Registered

Link-up
Qualified
via Audit

**GGP
CONSULT**

CONSULTING ENGINEERS
PROJECT MANAGEMENT

2 Hallam Road
Priory Park East
HULL HU4 7DY
United Kingdom

Telephone(+44) 01482 627963
Fax (+44) 01482 641736
Email info@ggpconsult.co.uk

Client

Job Title

AD Plant Developments.

Drawing Title

Heat Exchanger –
Plan & Elevations.

Status

Planning

Scale

1:50 @ A1

Date

April '23

Drawn By

mg

Checked

JHC

Approved

JHC

Drw. No.	Rev
29428/E/112	P1