

Building & Project Consultancy
The Lawns, 33 Thorpe Road,
Peterborough, PE3 6AB
01733 233445
rory.addisonsmith@eddisons.com
COPYRIGHT OF EDDISONS COMMERCIAL LTD ALL RIGHTS RESERVED. DRAWING NOT TO BE REPRODUCED WITHOUT EXPRESS PERMISSION.



NOTES:

Do not scale from drawing except for the purpose of planning and all dimensions to be checked on site.

Drawings are indicative only and subject to CA approval following the Structural Engineer's and Contractor's design and drawings.

PROJECT TITLE:
39-HIGH-STREET
HAVERHILL
CB9-8AE
-



CLIENT: ADAMS-HARRISON

DRAWING TITLE:
003B-PROPOSED-BASEMENTS

DRAWN: HS	CHECKED: TM	APPROVED: TM
DATE: NOV-24	SCALE: 1:75	PAPER SIZE A3

DRAWING STATUS:
PLANNING

DRAWING No: 1219806-003	REVISION: -
-----------------------------------	-----------------------

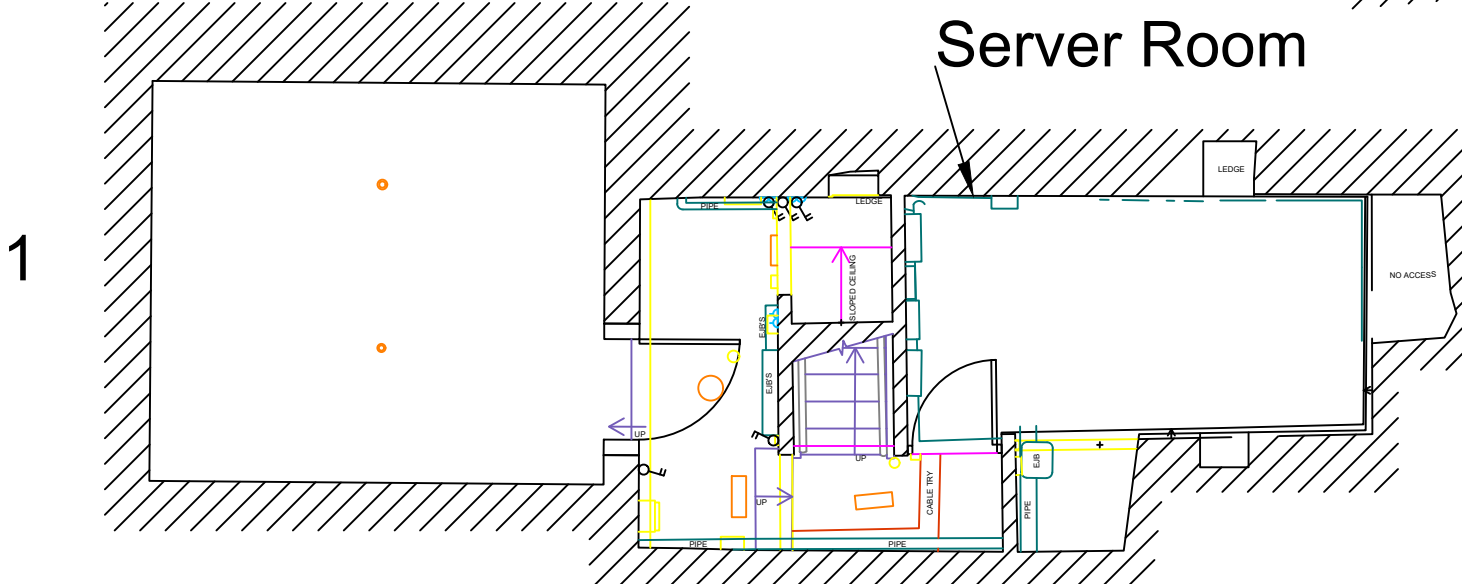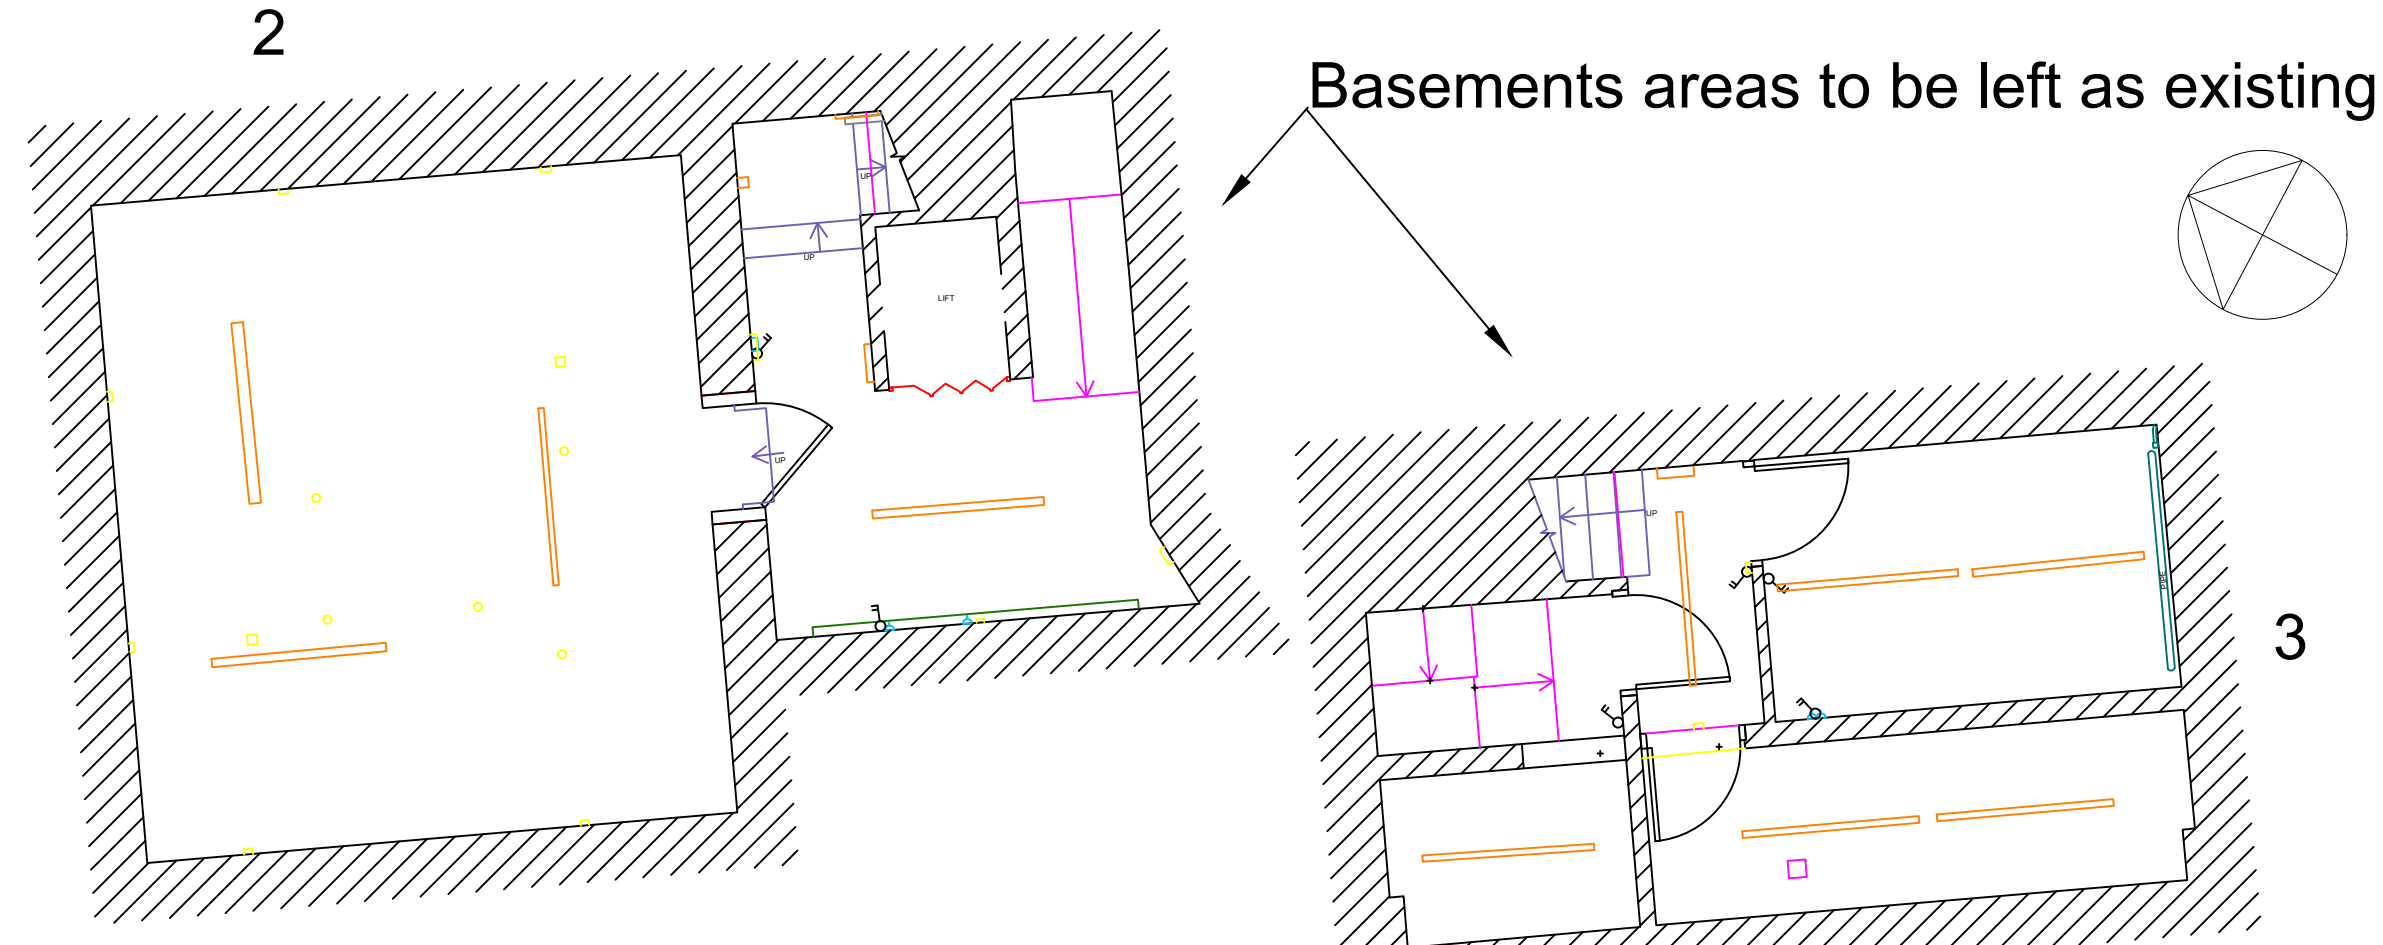

- Boiler and pipe work services to be removed.
- Remove all other redundant services.
- Server room to be located here.
- Leave all power cabling in place.

BASEMENT PLAN

