

Eddisons

Incorporating Barker Storey Matthews

Building & Project Consultancy
The Lawns, 33 Thorpe Road,
Peterborough, PE3 6AB

01733 233445

rory.addisonsmith@eddisons.com


COPYRIGHT OF EDDISONS COMMERCIAL LTD ALL
RIGHTS RESERVED. DRAWING NOT TO BE
REPRODUCED WITHOUT EXPRESS PERMISSION.



NOTES:

Do not scale from drawing except for the
purpose of planning and all dimensions to be
checked on site.

Drawings are indicative only and subject to CA
approval following the Structural Engineer's
and Contractor's design and drawings.

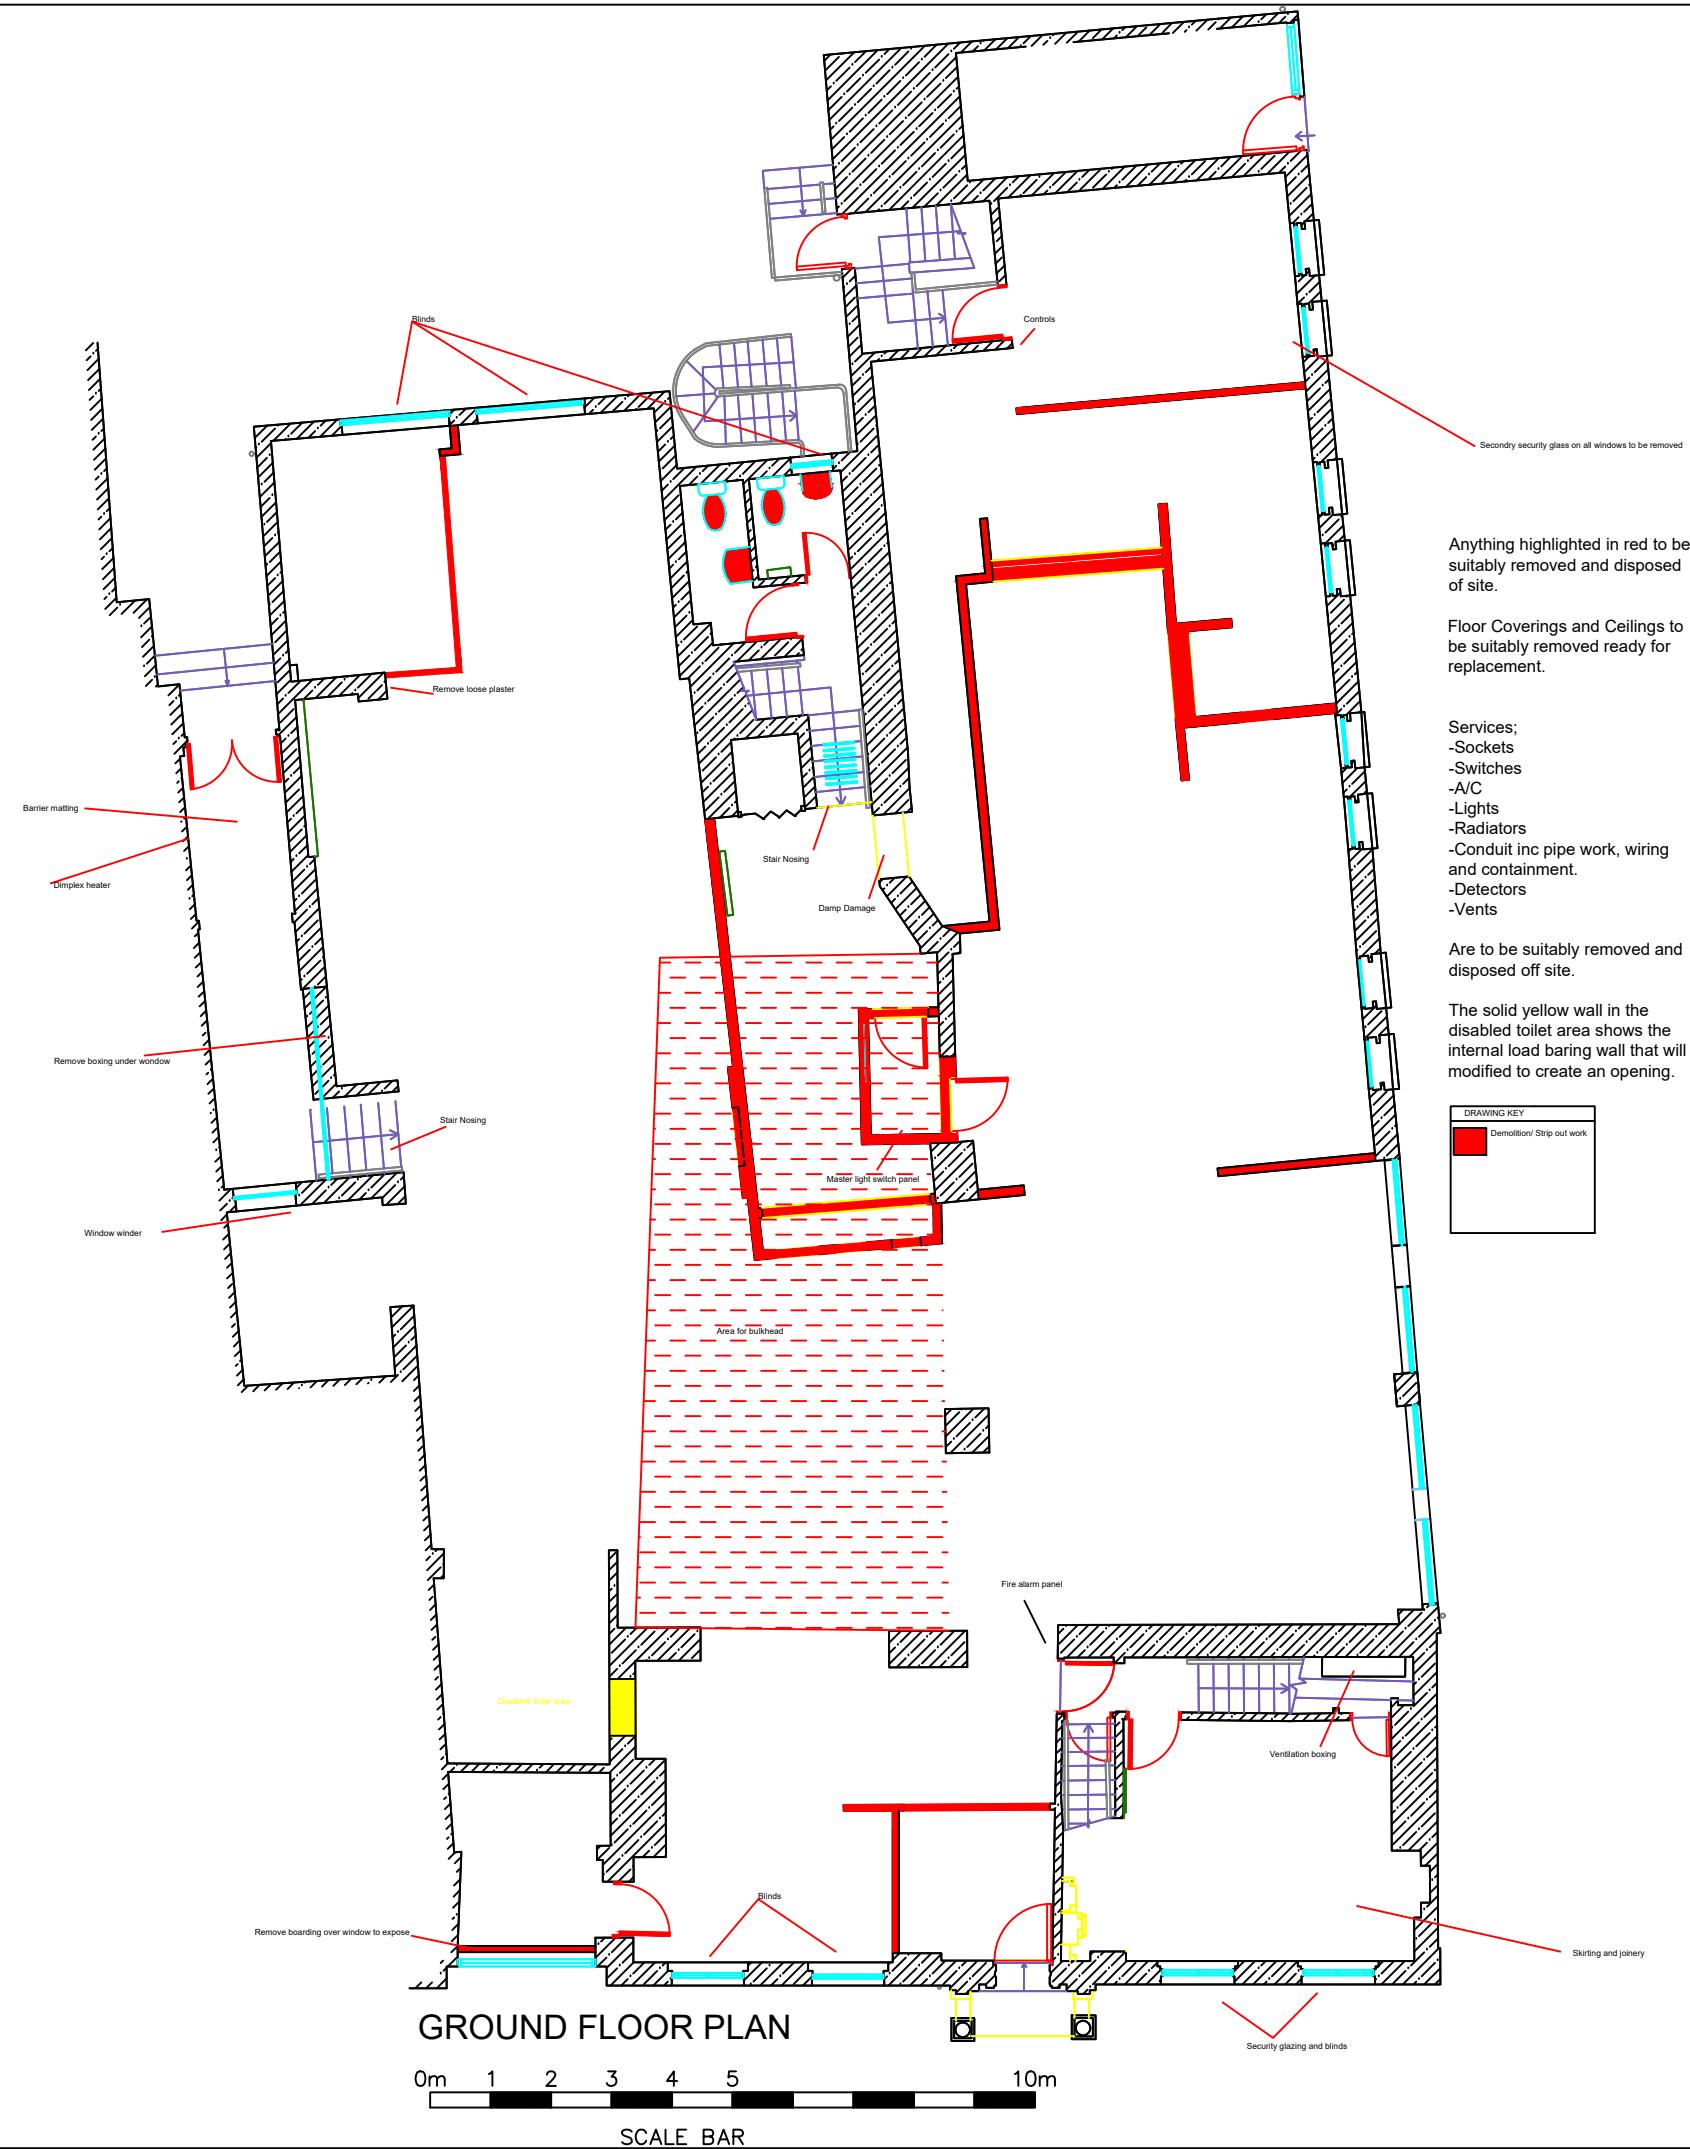

PROJECT TITLE:
39-HIGH-STREET
HAVERHILL
CB9-8AE
-

CLIENT: ADAMS-HARRISON

DRAWING TITLE:
006-DEMOLITION-GROUND-FLOOR

| | | |
|--------|----------|-----------|
| DRAWN: | CHECKED: | APPROVED: |
| HS | TM | TM |

| | | |
|--------|--------|------------|
| DATE: | SCALE: | PAPER SIZE |
| NOV-24 | 1:125 | A3 |

DRAWING STATUS:
PLANNING

| | |
|-------------|-----------|
| DRAWING No: | REVISION: |
| 1219806-006 | - |