

Building & Project Consultancy

The Lawns, 33 Thorpe Road,  
Peterborough, PE3 6AB

01733 233445

rory.addisonsmith@eddisons.com


COPYRIGHT OF EDDISONS COMMERCIAL LTD ALL  
RIGHTS RESERVED. DRAWING NOT TO BE  
REPRODUCED WITHOUT EXPRESS PERMISSION.



**NOTES:**

Do not scale from drawing except for the  
purpose of planning and all dimensions to be  
checked on site.

Drawings are indicative only and subject to CA  
approval following the Structural Engineer's  
and Contractor's design and drawings.

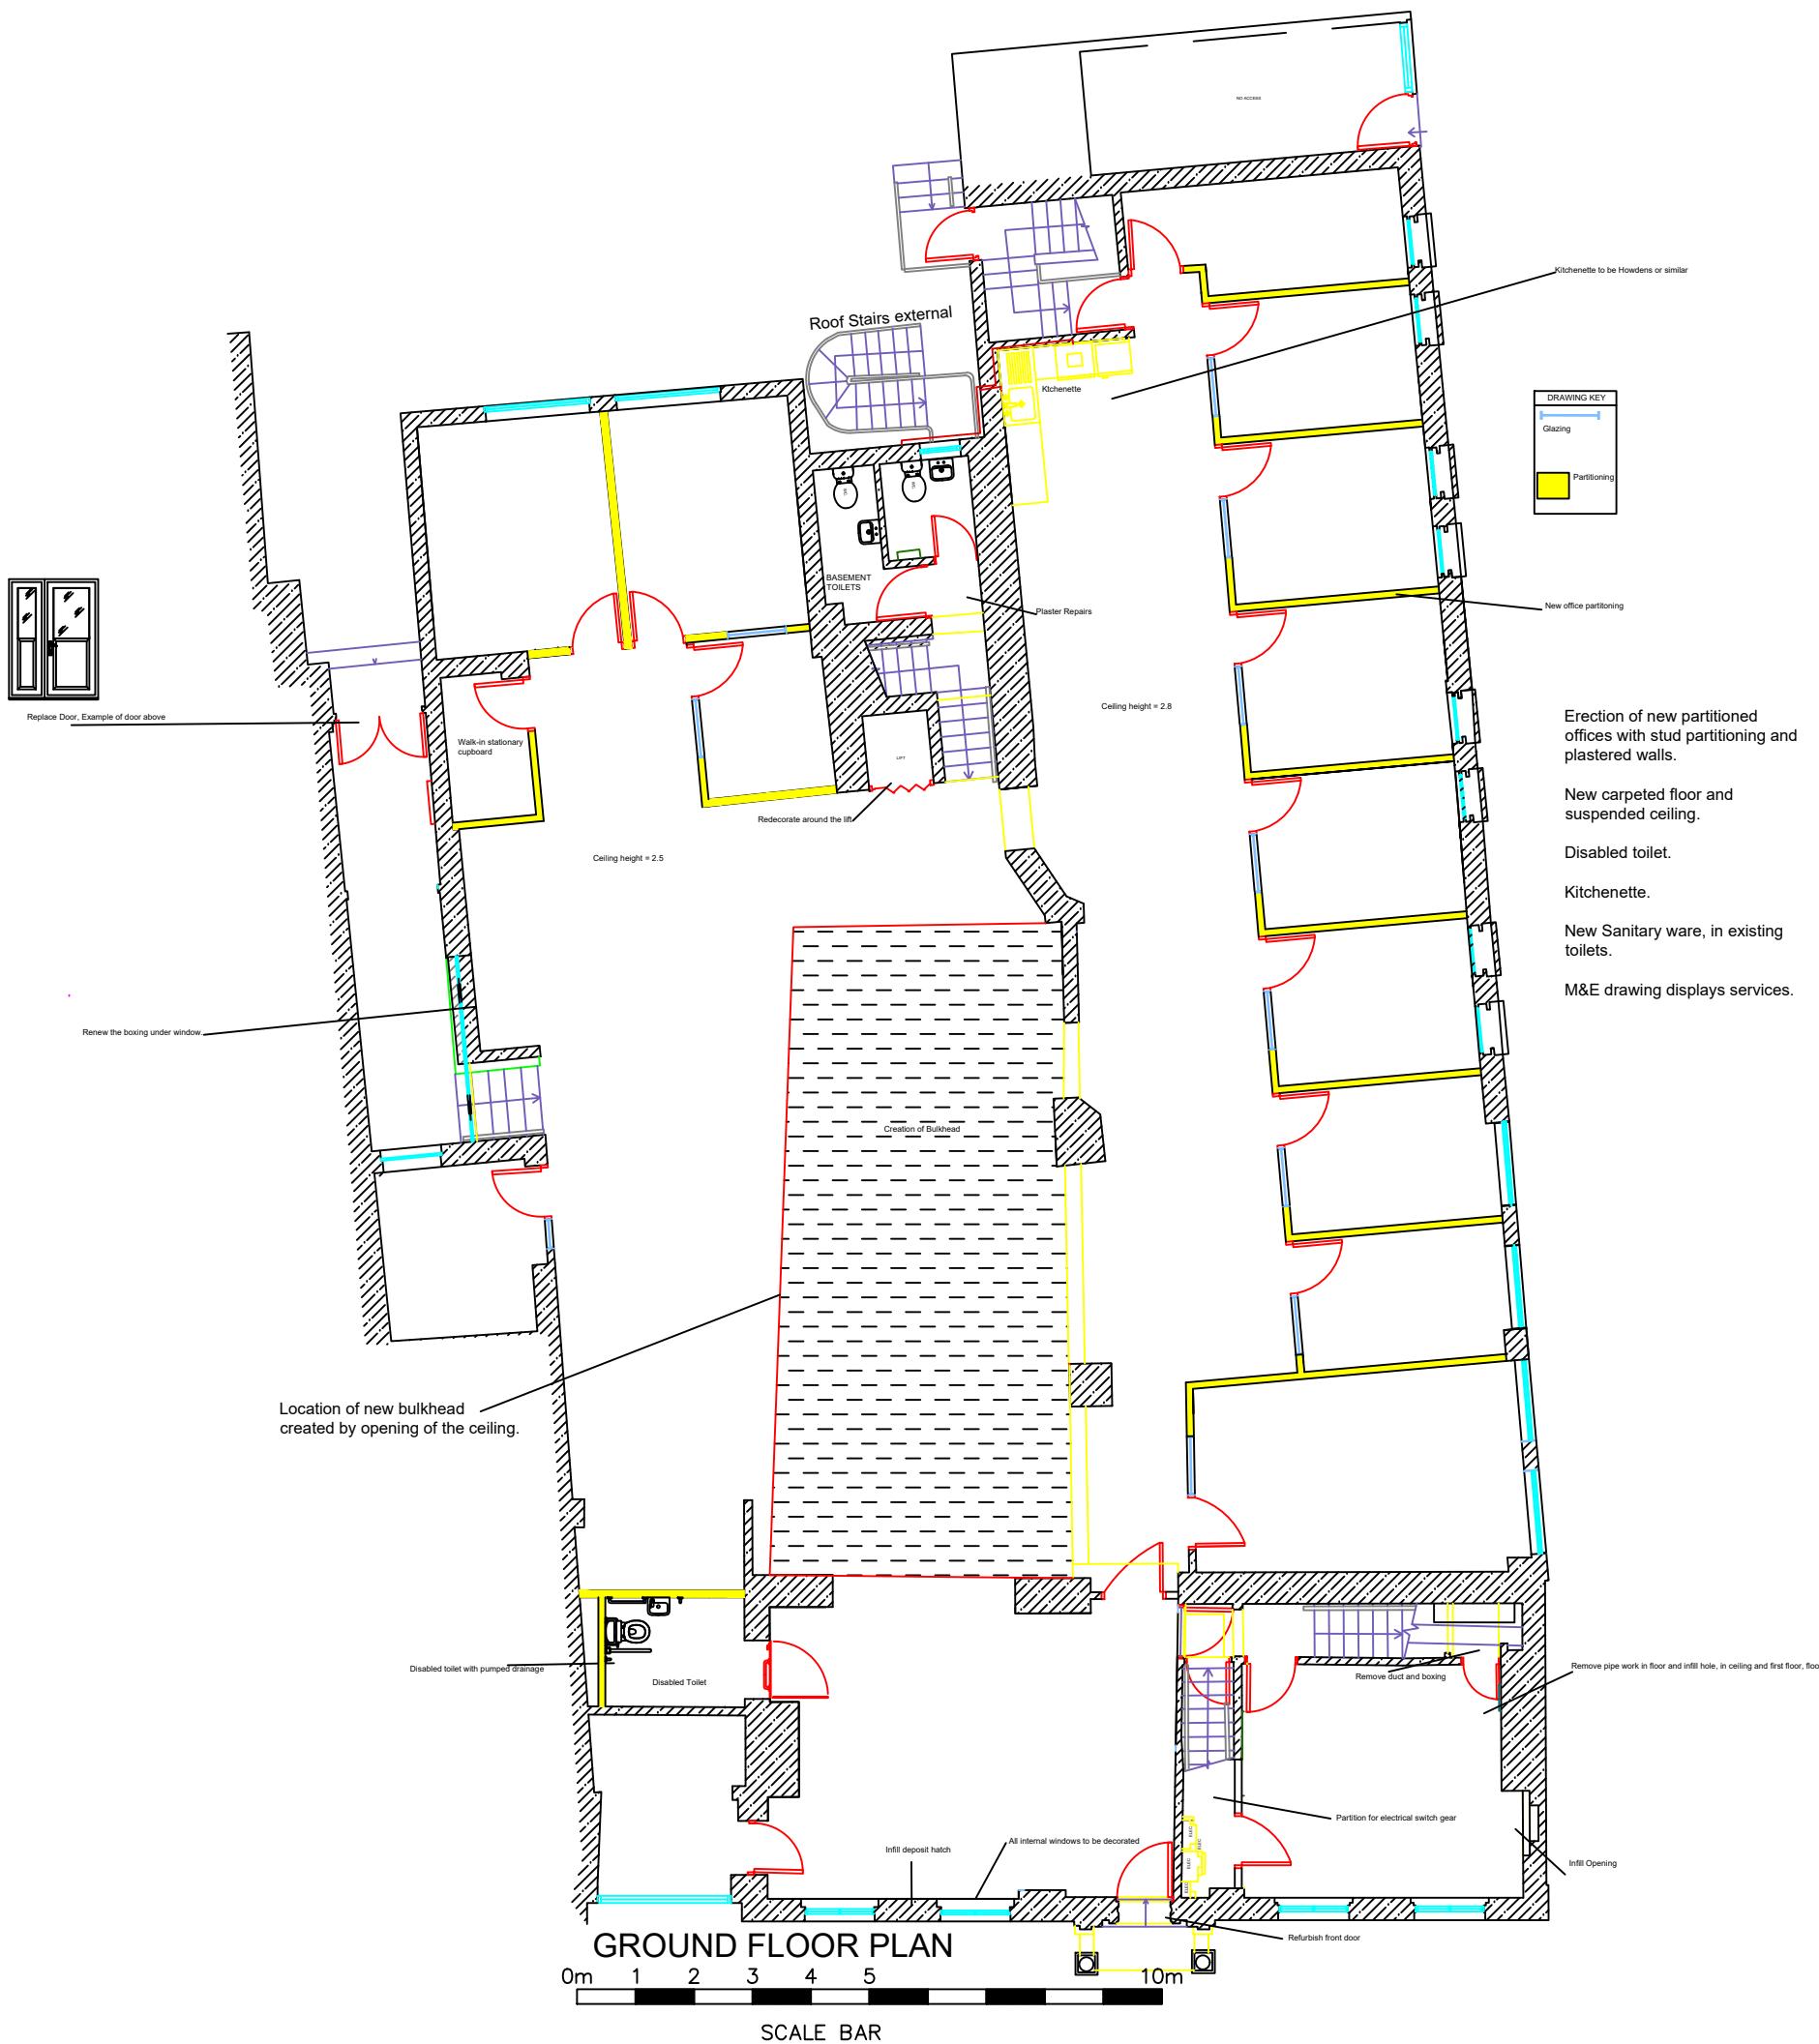

**PROJECT TITLE:**  
39-HIGH-STREET  
HAVERHILL  
CB9-8AE  
-

**CLIENT:** ADAMS-HARRISON

**DRAWING TITLE:**  
009-PROPOSED-GROUND-FLOOR

DRAWN:	CHECKED:	APPROVED:
HS	TM	TM

DATE:	SCALE:	PAPER SIZE
NOV-24	1:125	A3

**DRAWING STATUS:**  
PLANNING

DRAWING No:	REVISION:
1219806-009	-