


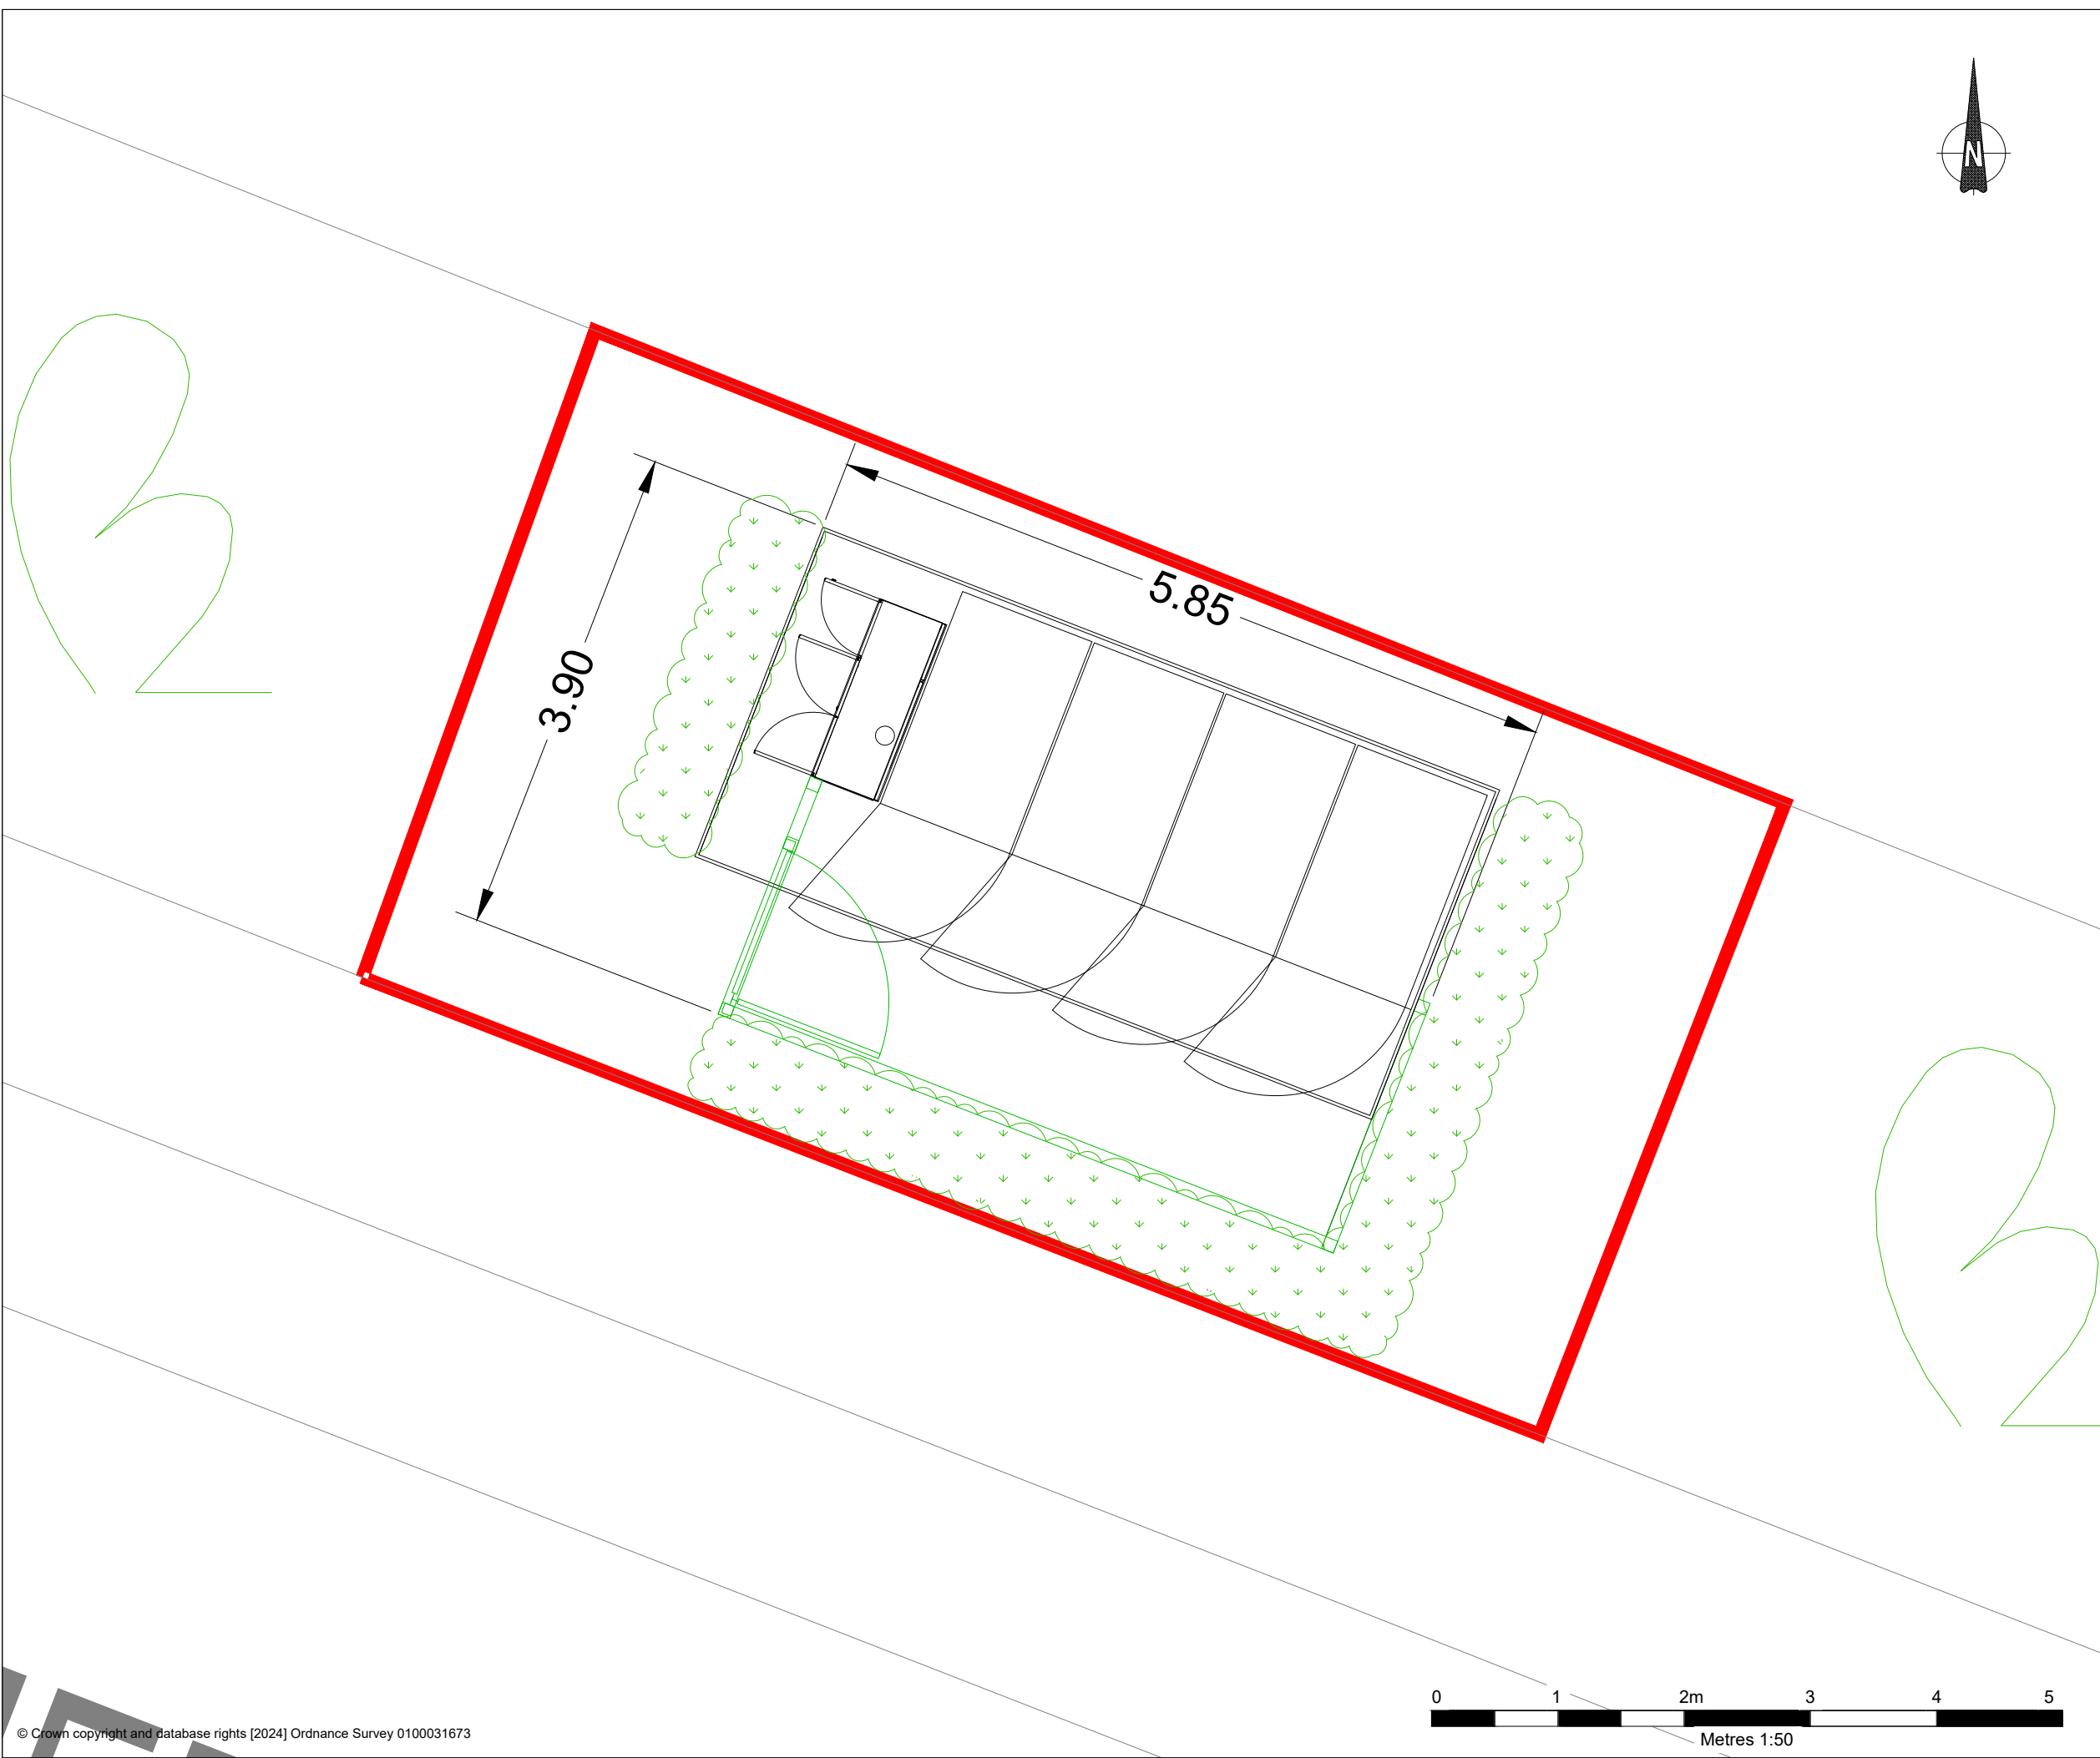

LEGEND

SITE BOUNDARY

FENCELINE

A	17/10/24	SWAPPED BYD UNIT FOR HUAWEI UNIT
REV.	DATE	DESCRIPTION

BATTERY BOX



AMP CLEAN ENERGY
1 DOVER STREET
LONDON
W1S 4LD

UNIT 10 HOMEFIELD ROAD
HAVERHILL, CB9 8QP

HOMEFIELD BOX
BATTERY BOX BB-01836

SITE LAYOUT PLAN

PLAN 2

REV
A

Scale
1:50

Date
17/10/24

© Crown copyright and database rights [2024] Ordnance Survey 0100031673

DRAWN BY: JM