



Proposed Front (SE-facing) Elevation – 41 Chalkstone Way, Haverhill, CB9 0LP

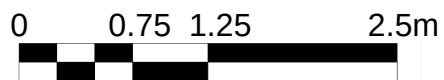

SCALE: 1:50 at A4

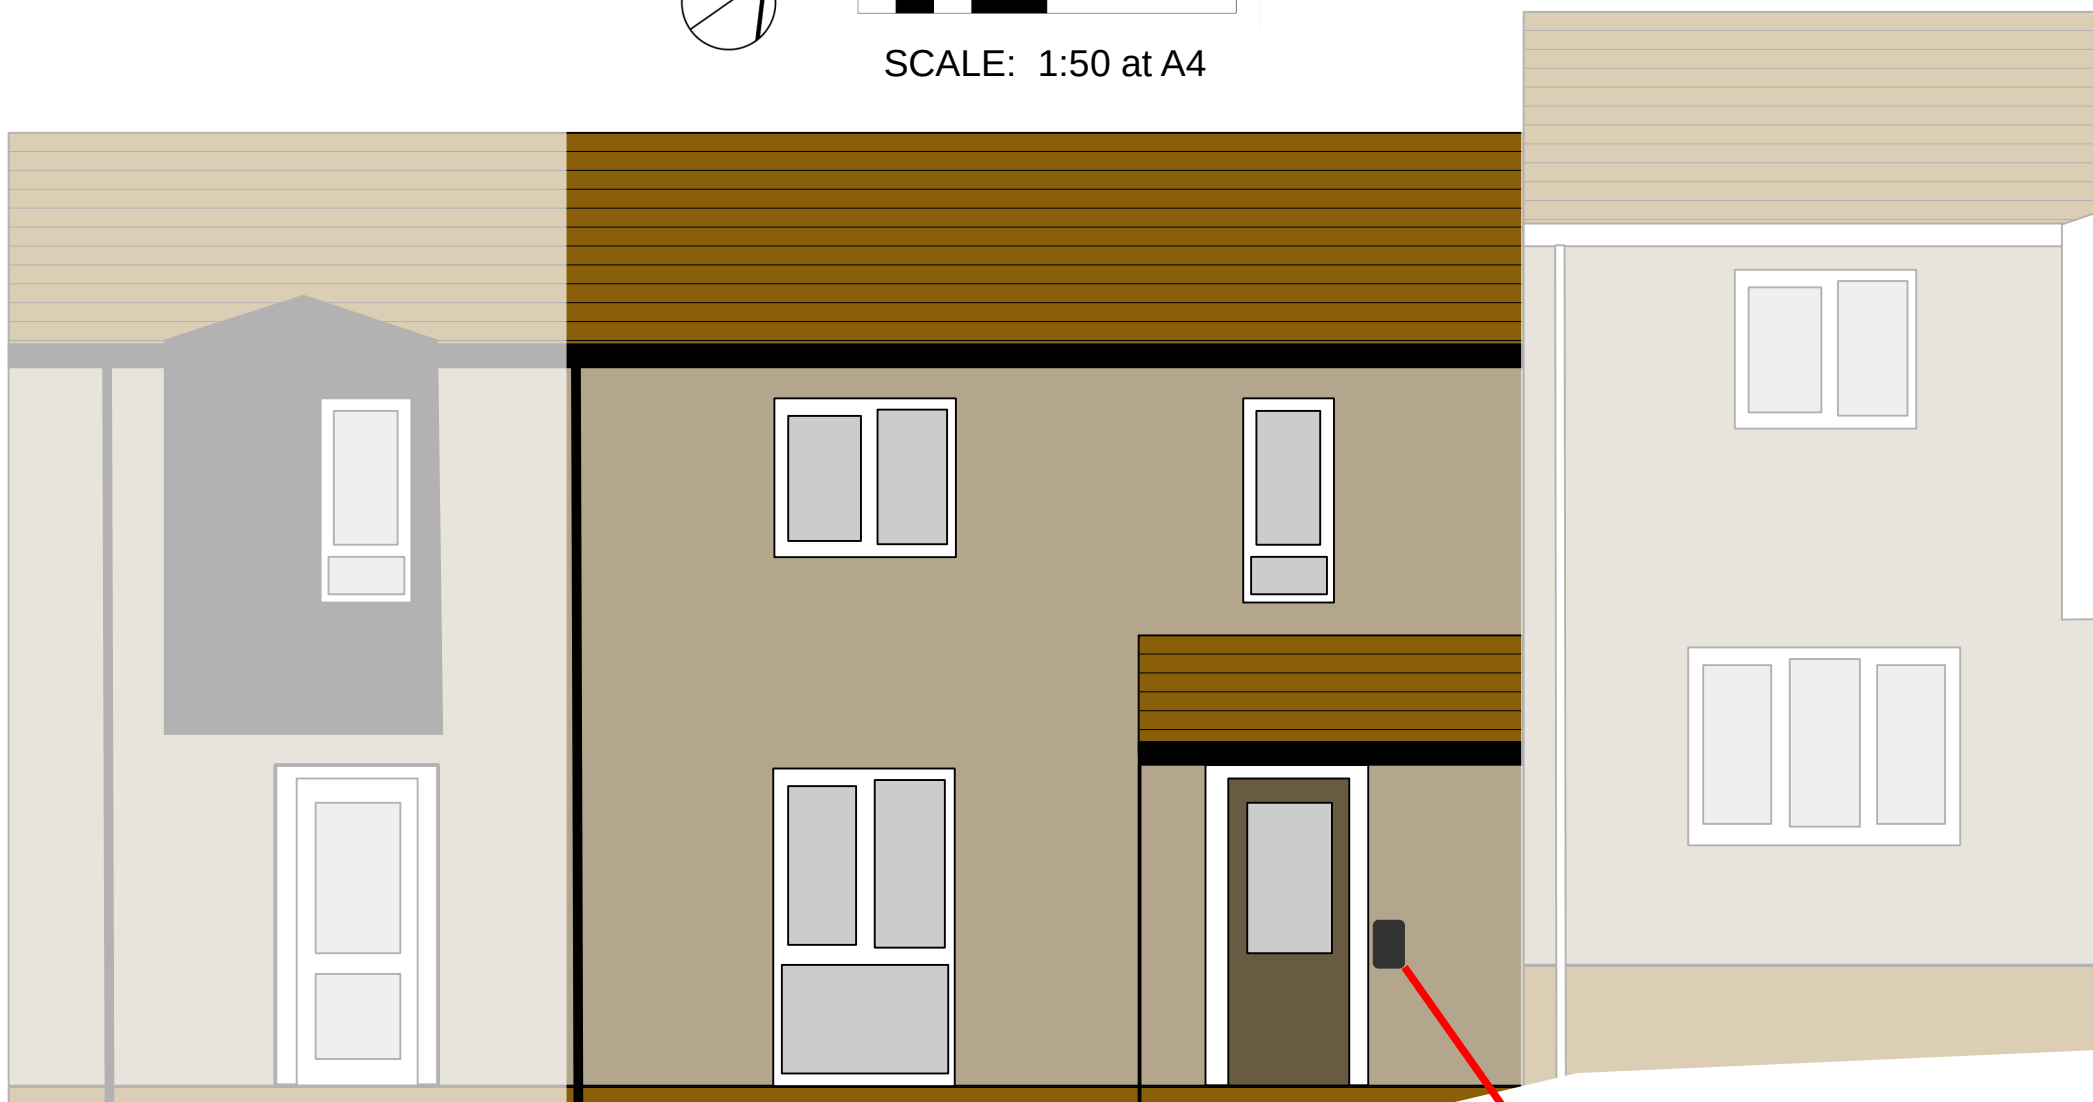

Electric vehicle charger