



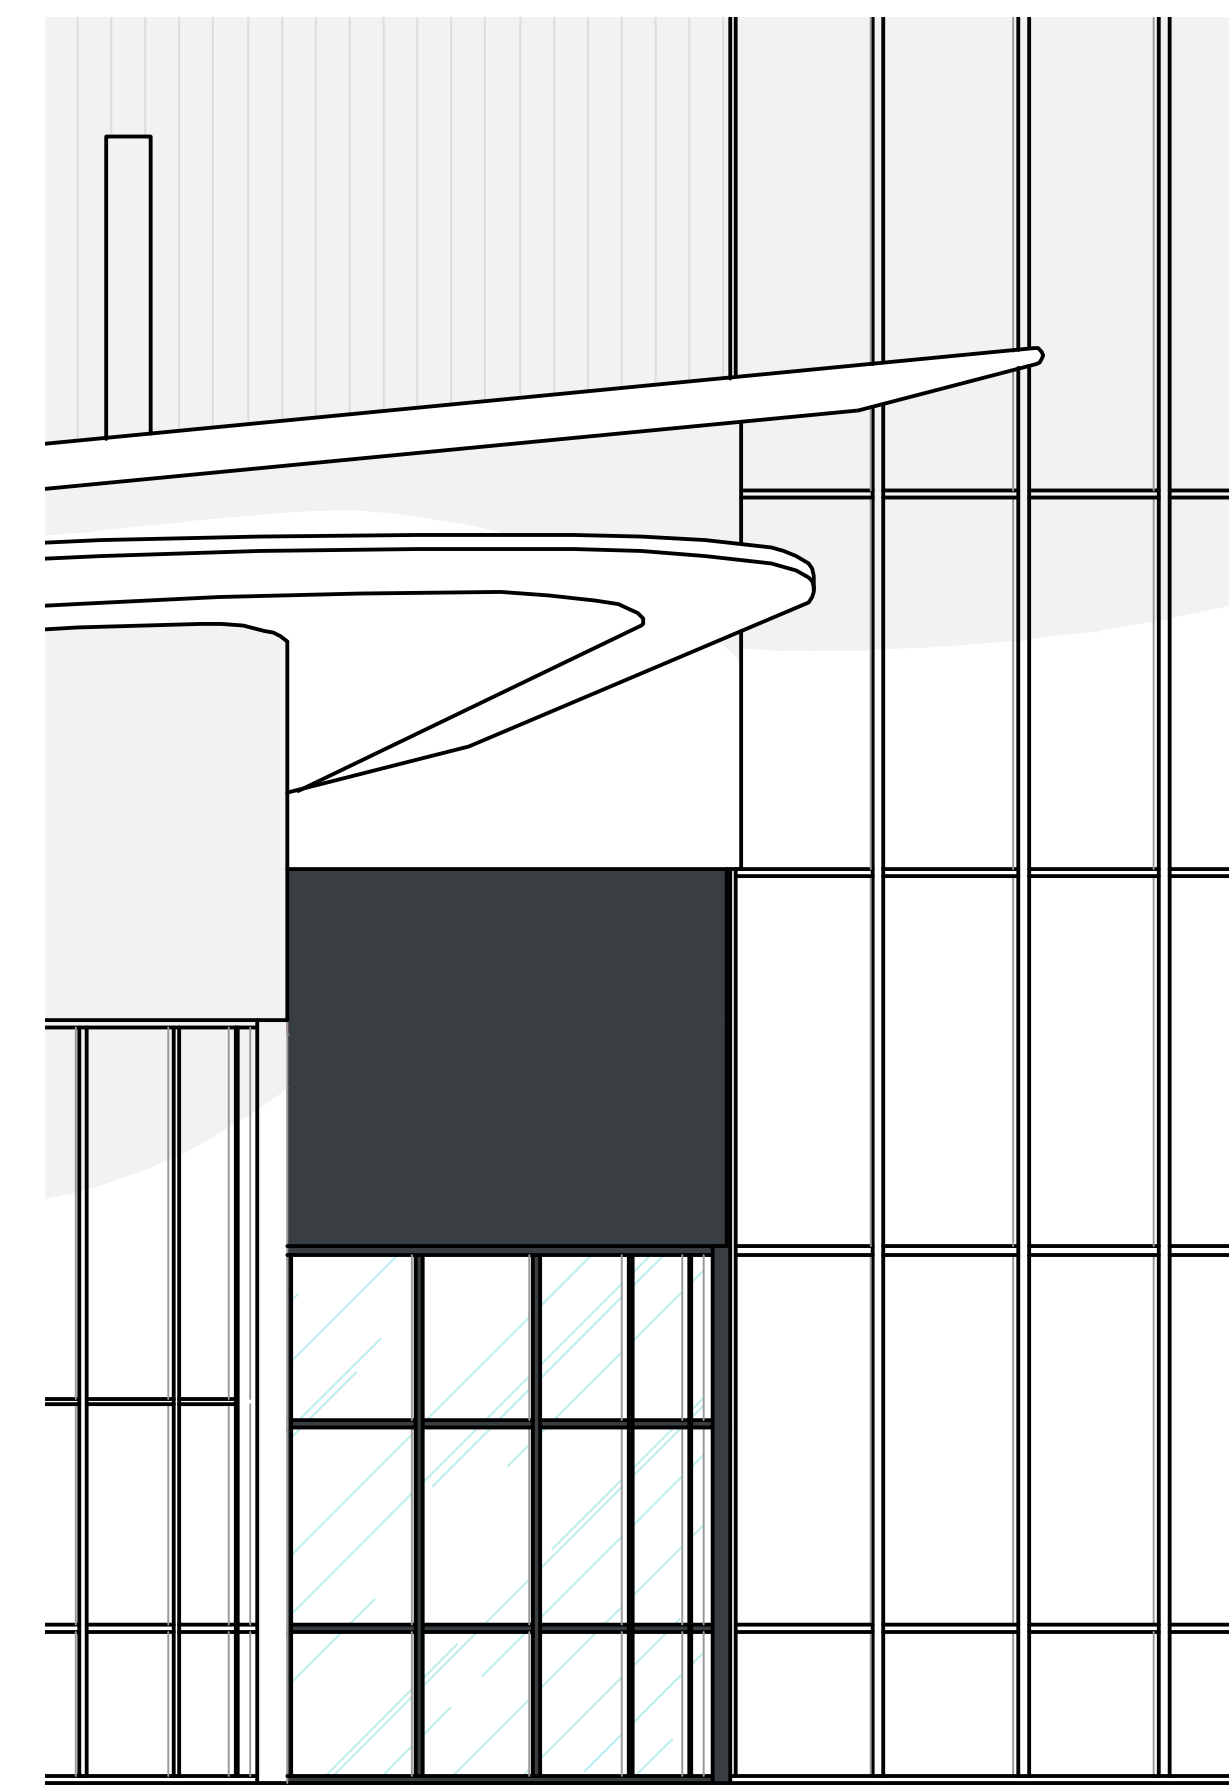

UNIT 3

existing side elevation B
scale - 1:50 @ A1

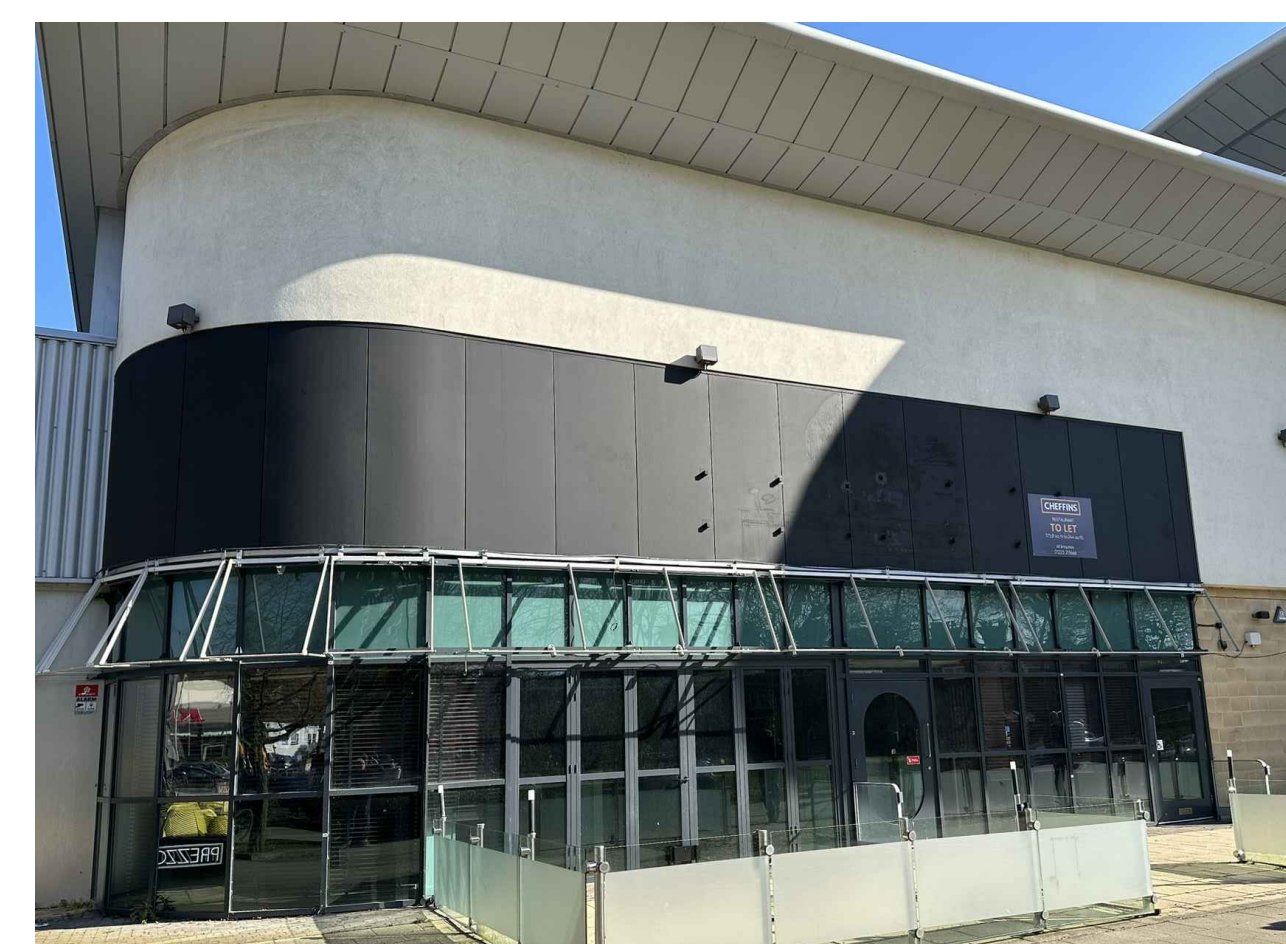

existing shopfront photo
scale - NTS

DO NOT SCALE FROM THIS DRAWING
EXCEPT FOR THE PURPOSES OF LOCAL
AUTHORITY PLANNING

rev	date	description

HONE
EDWARDS
ASSOCIATES

Design Studio
Millars Three
Southmill Road
Bishop's Stortford
Herts. CM23 3DH
email: firstname.lastname@honeedwards.co.uk

Tel: 01279 758545
Fax: 01279 757730

address
TACO BELL
UNIT 3
EHRINGHAUSEN WAY
HAVERHILL
SUFFOLK
CB9 0ER

drawing title

EXISTING EXTERNAL
ELEVATIONS PLANNING

drawing no. 3682/PL110		revision
drawn by RJS	checked JE	
scale 1:50 @ A1	date MARCH 2025	