



APPLICATION SITE
AREA REQUIRED

 

LAND AREA UNDER
OWNERSHIP OF
CLIENT

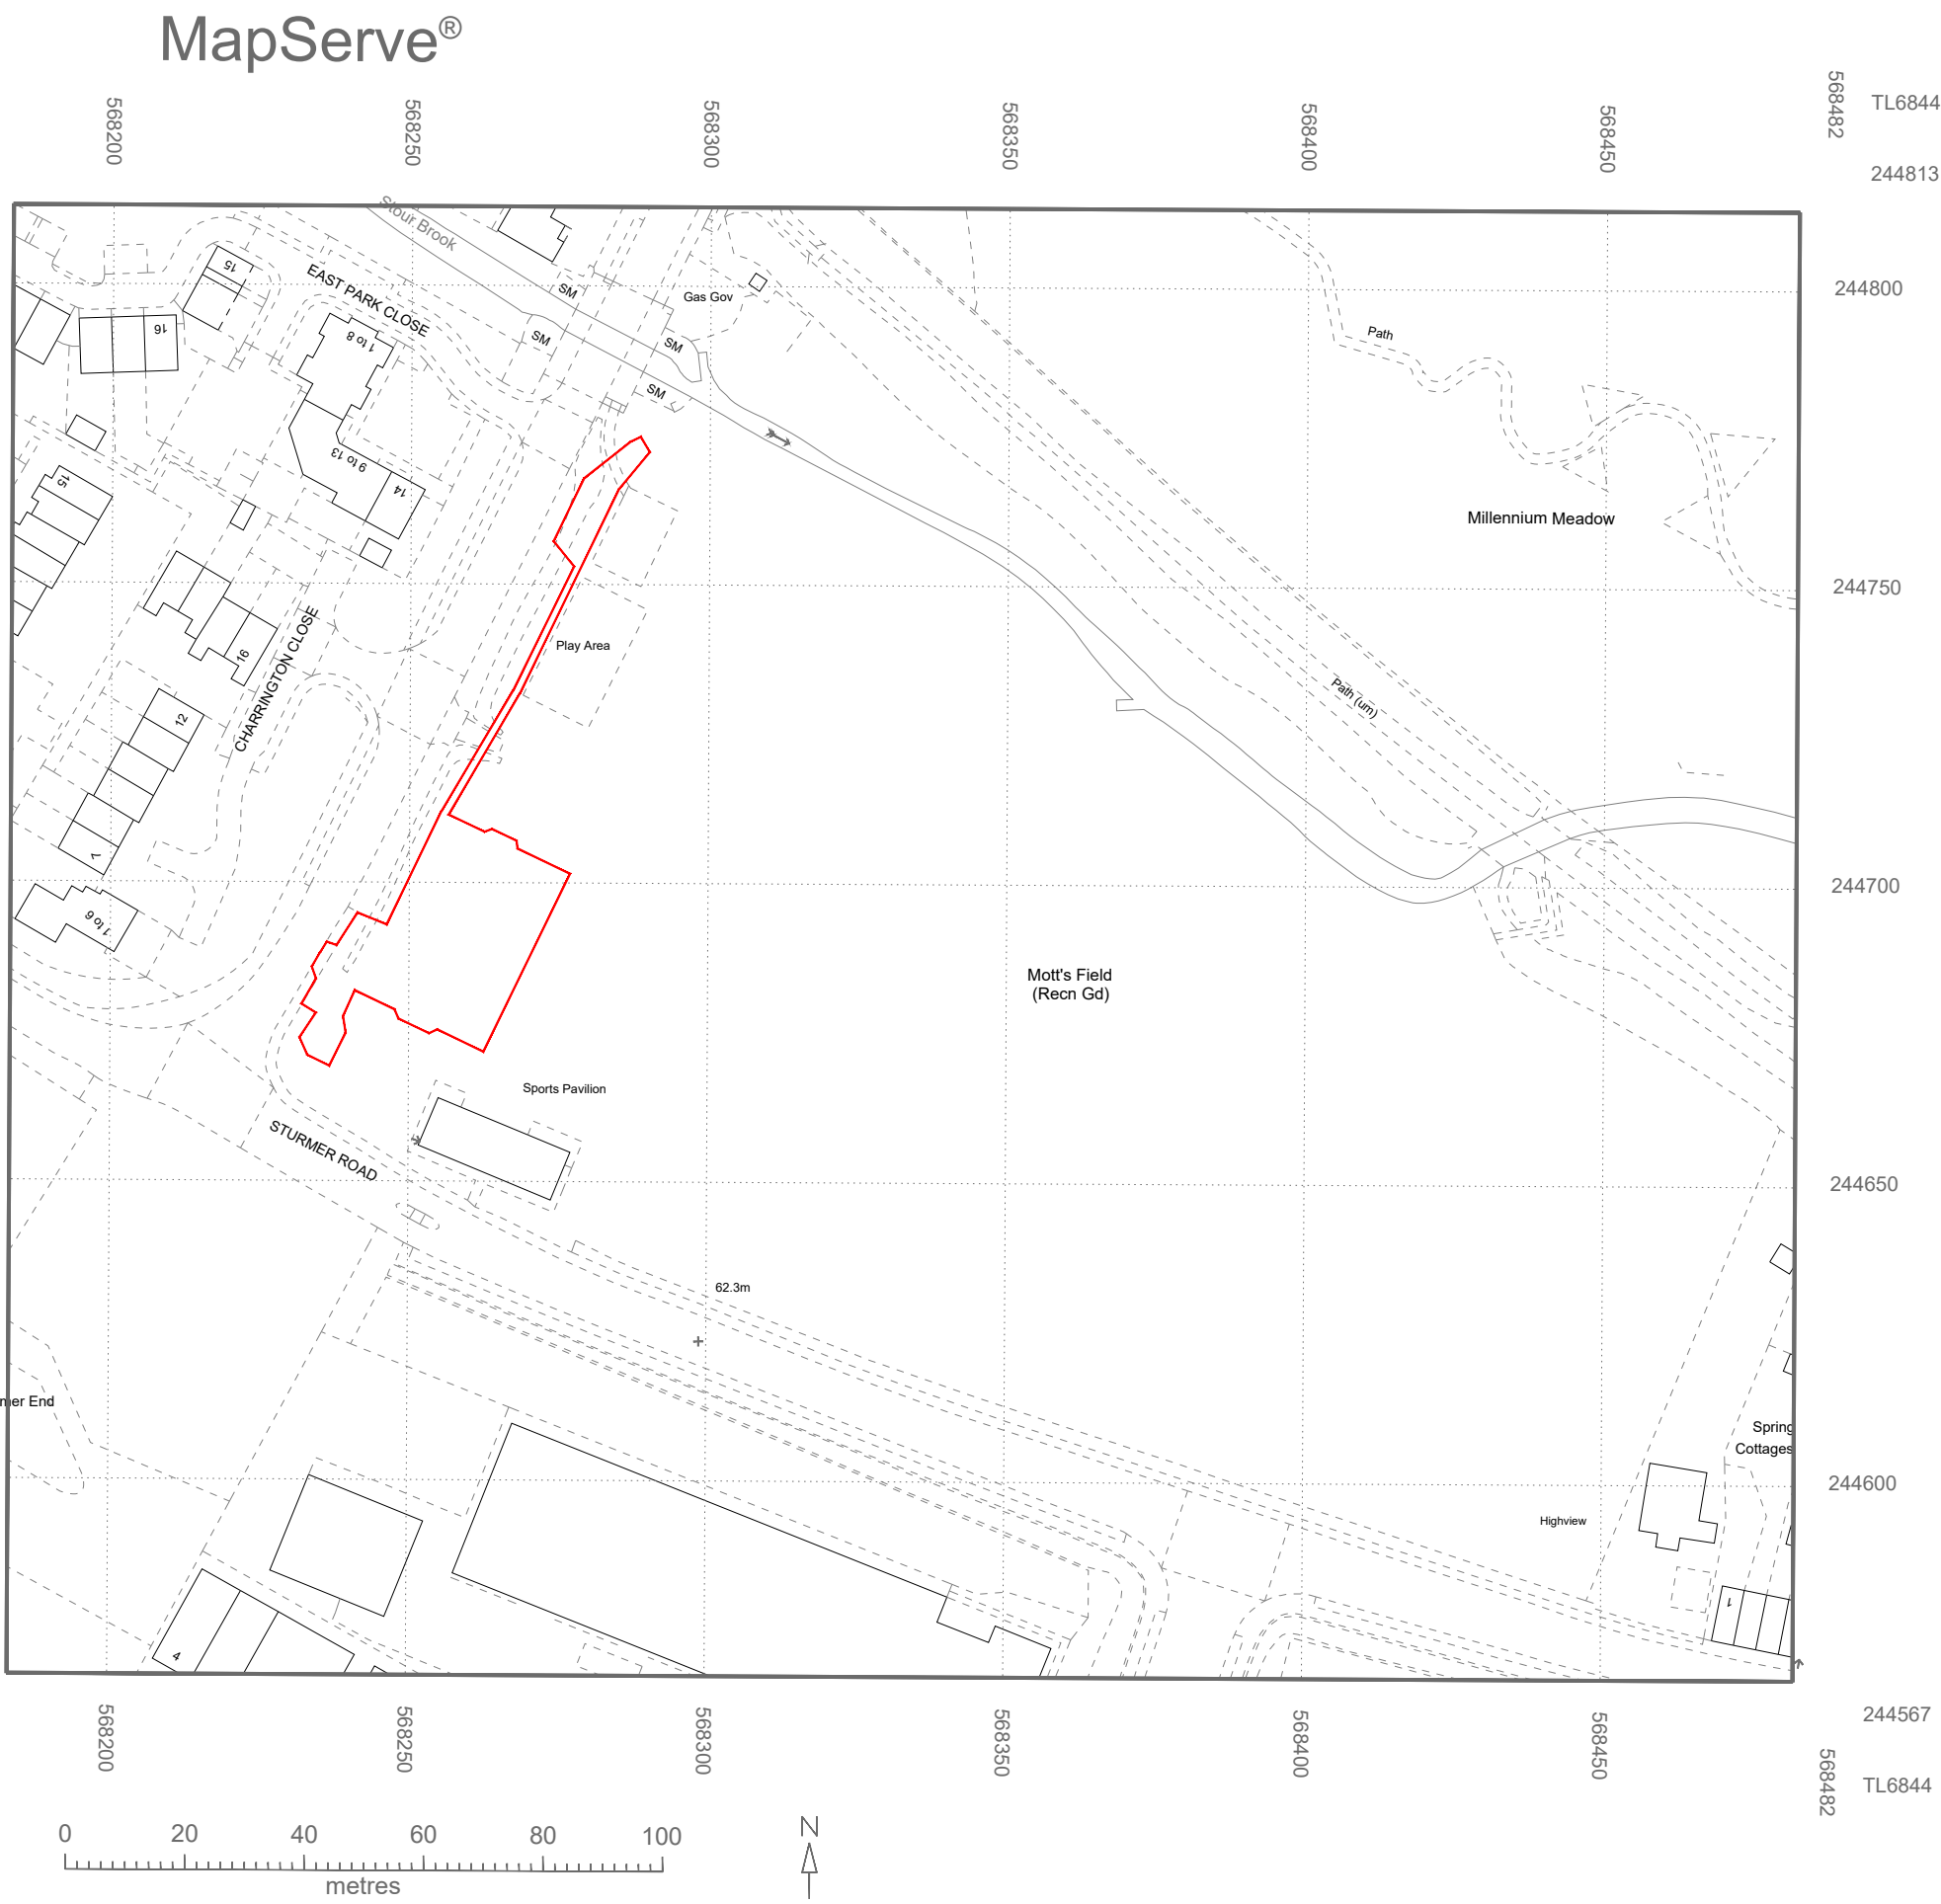

-	Initial Issue										
Rev	A	m	e	n	d	m	e	n	t	Date	By

Client

MOTTS FIELD

Project

PLAYZONE

Drawing

LOCATION PLAN



Drawn	NJM	Date	17-02-25	Scales			1:1250
Checked		Plot No	01	Prelim	Check	Finkl	

Job No	Drawing No	Rev
	MCA-MUK3386-03	A