


Existing Planting (to be supplemented)

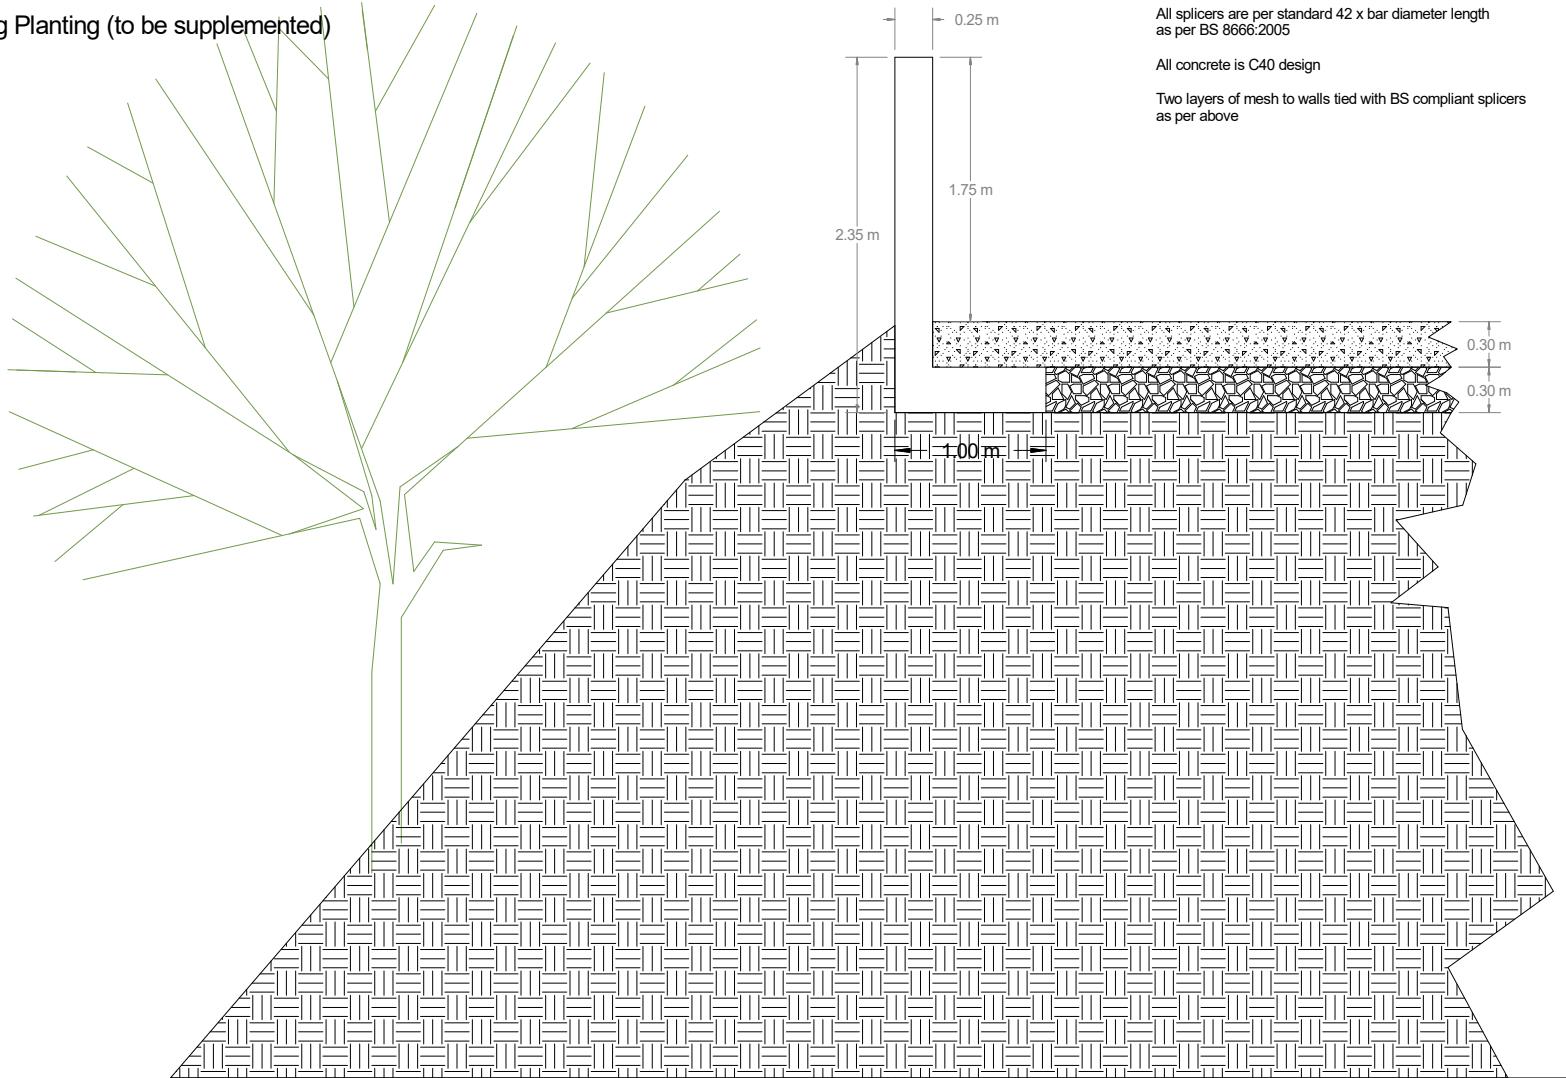

Concrete Boundary Wall Cast insitu

Walls are centralised onto a mass pour foundation

Starter bars are tied in using A393 steel mesh to bottom of foundations

Starter bars are 16mm steel cut to length and bent

All splicers are per standard 42 x bar diameter length as per BS 8666:2005

All concrete is C40 design

Two layers of mesh to walls tied with BS compliant splicers as per above

## Key

Concrete Wear Course



Hardcore Sub-base



Revision	Date	Change
Rev 1	xx/xx/xx	XXXX

Client  
**Widdington Recycling Ltd**

Plan Title  
**Boundary Wall Detail**

Plan No.  
**WID/HAV/MRF/14**

Drawn  
M Leivers

Date  
Jul 2024