


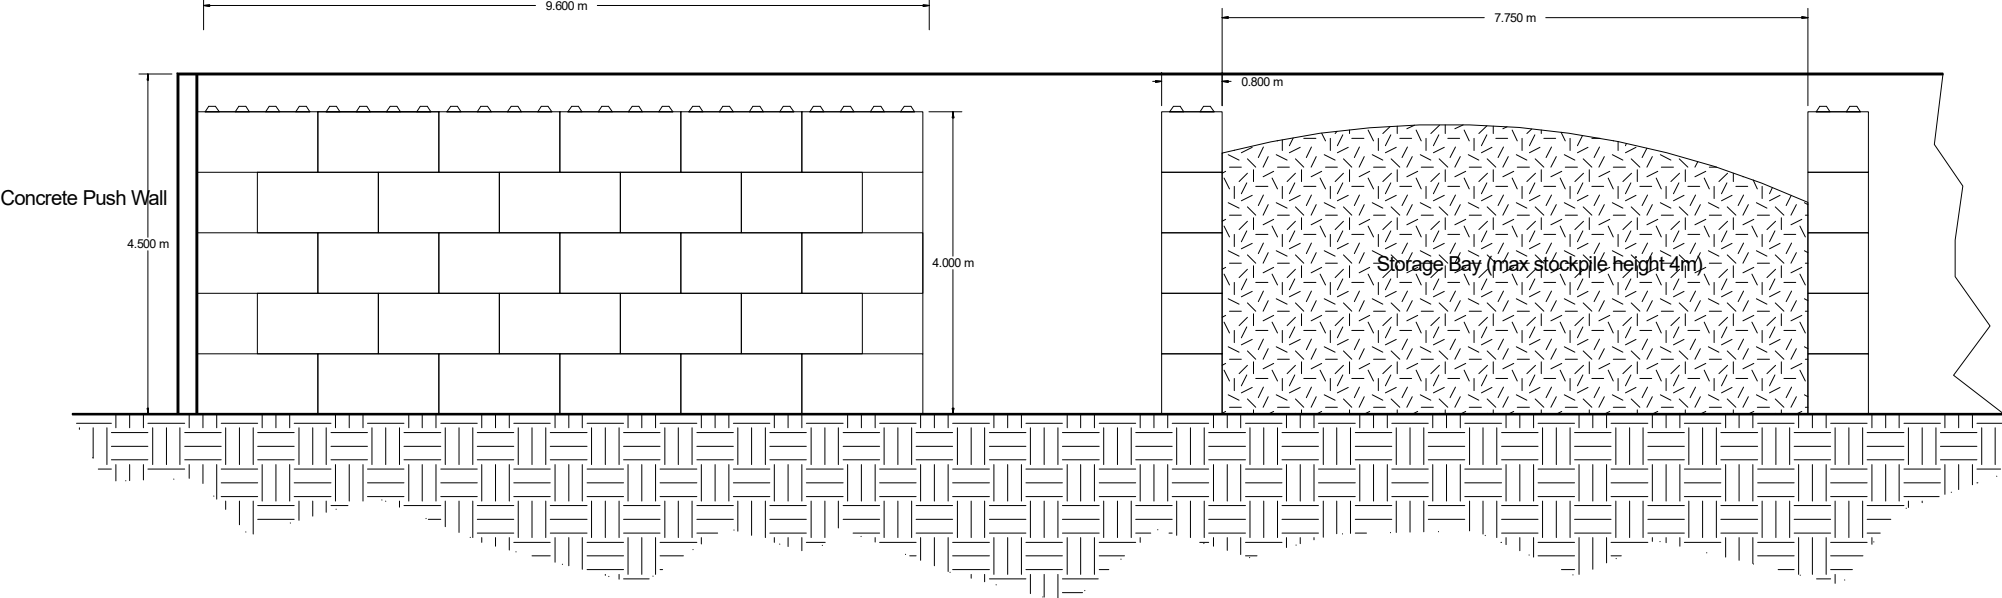

0 10 20 30 40 50m
Scale 1:1250 @ A4

	Client Widdington Recycling Ltd	Plan Title Lego Block Wall Detail	Drawn M Leivers
			Date Jul 2024
			Plan No.
			WID/HAV/MRF/15