


Weighbridge  
Office

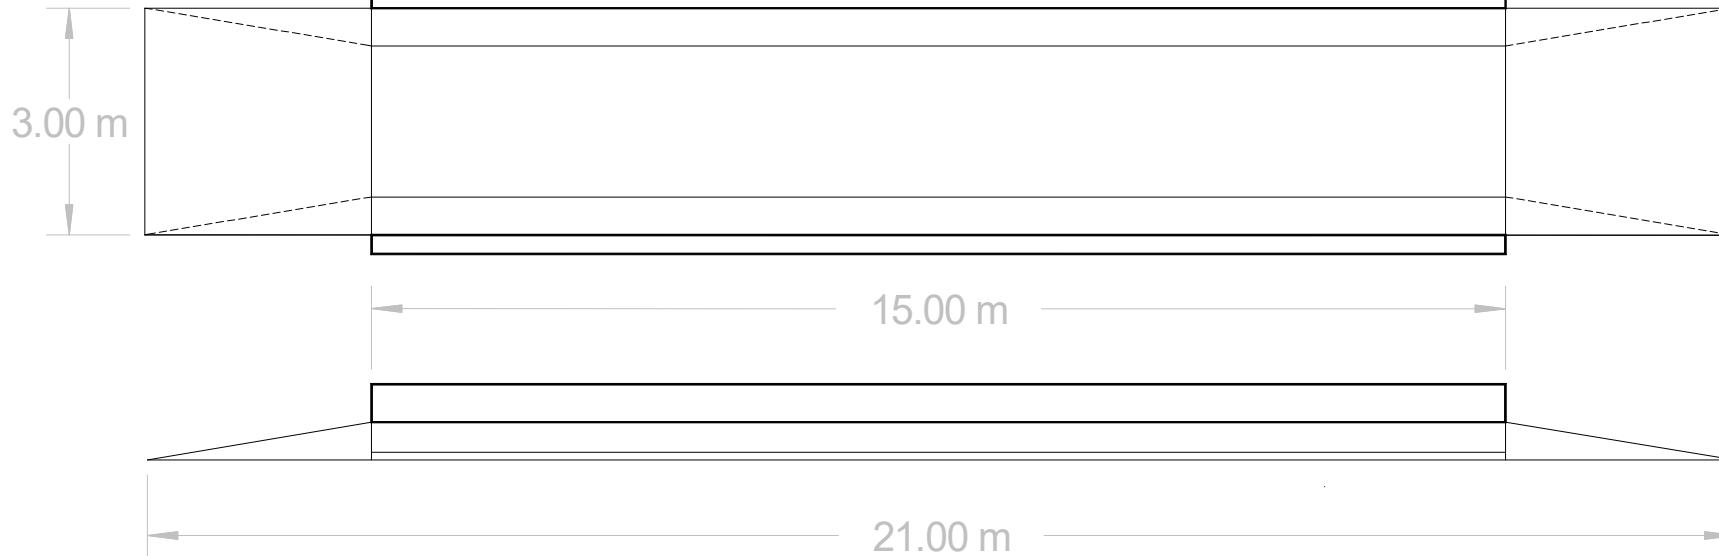

Scale 1:100 @ A4

|   |   |  |                            |                                  |  |
|---|---|--|----------------------------|----------------------------------|--|
|  | Client<br><b>Widdington<br/>Recycling Ltd</b> | Plan Title<br><b>Haverhill MRF<br/>Weighbridge</b> | Drawn<br>M Leivers         | Land Under<br>Applicants Control |  |
|   |   |  | Date<br>Jul 2024           | Application<br>Boundary          |  |
|   |   |  | Plan No.<br>WID/HAV/MRF/11 |                                  |  |