




Section A - A
Datum 13.0m
Scale 1 : 50 @ A1 / 1 : 100 @ A3

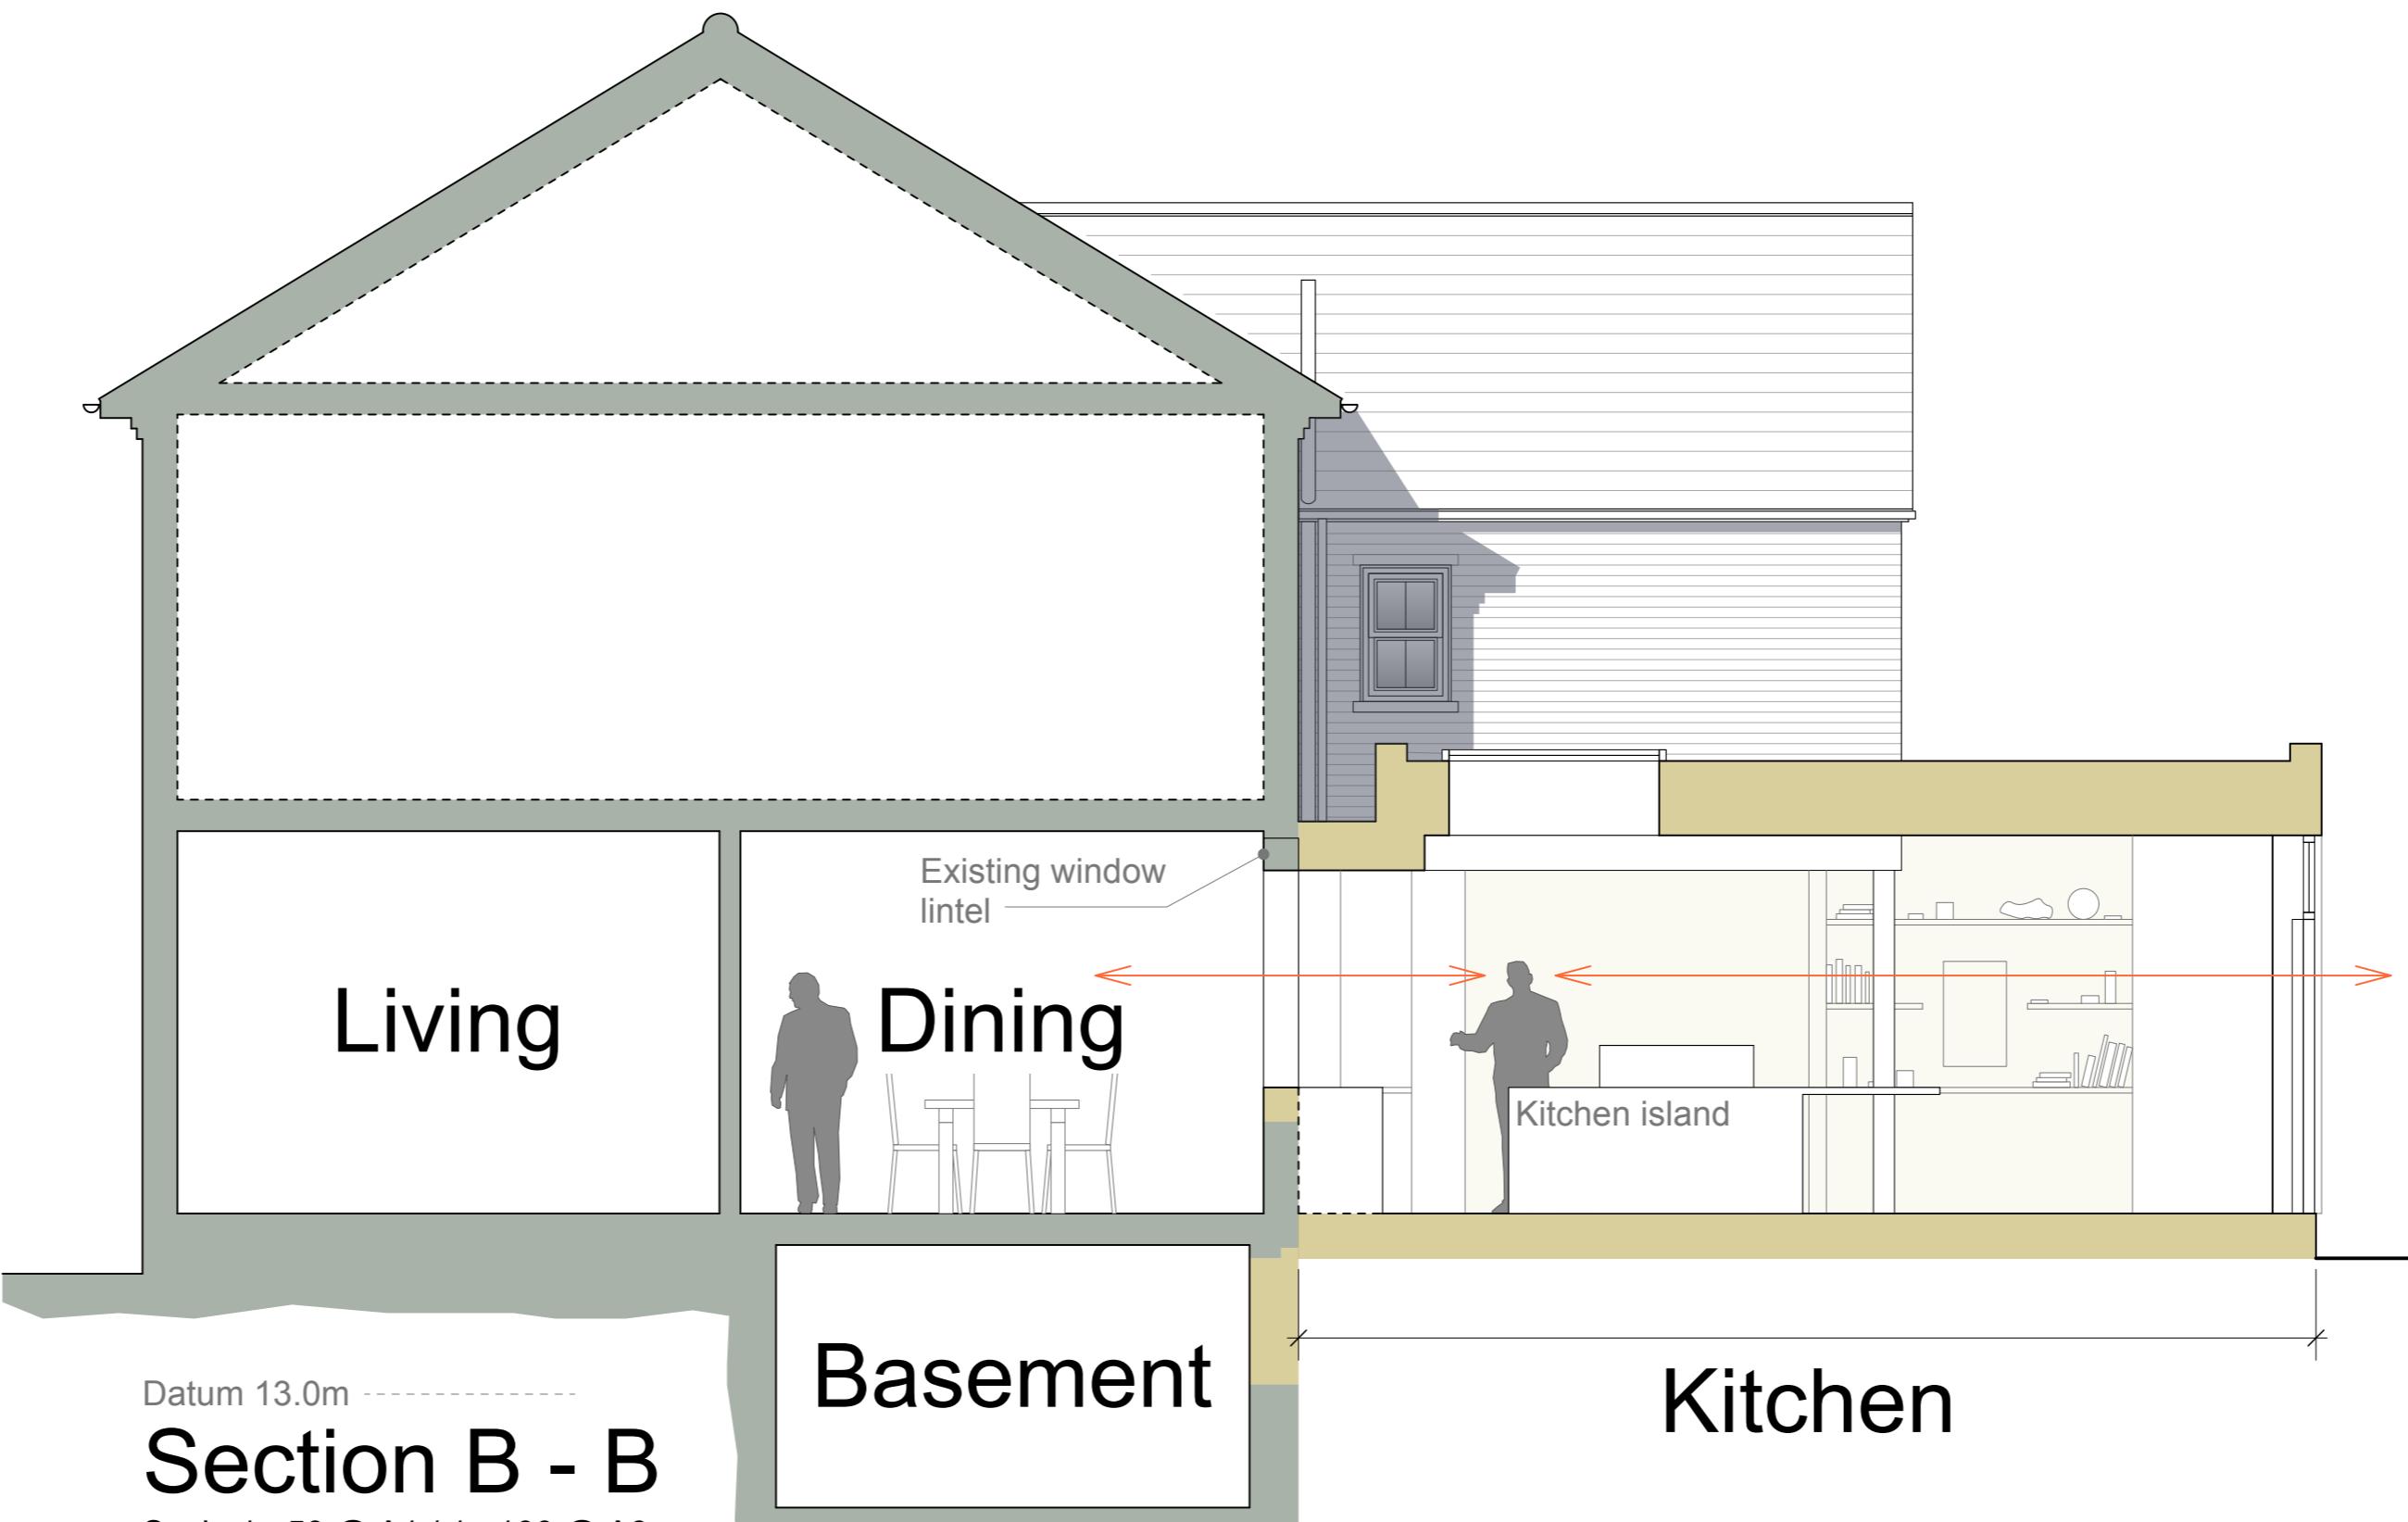


Section B - B
Datum 13.0m
Scale 1 : 50 @ A1 / 1 : 100 @ A3

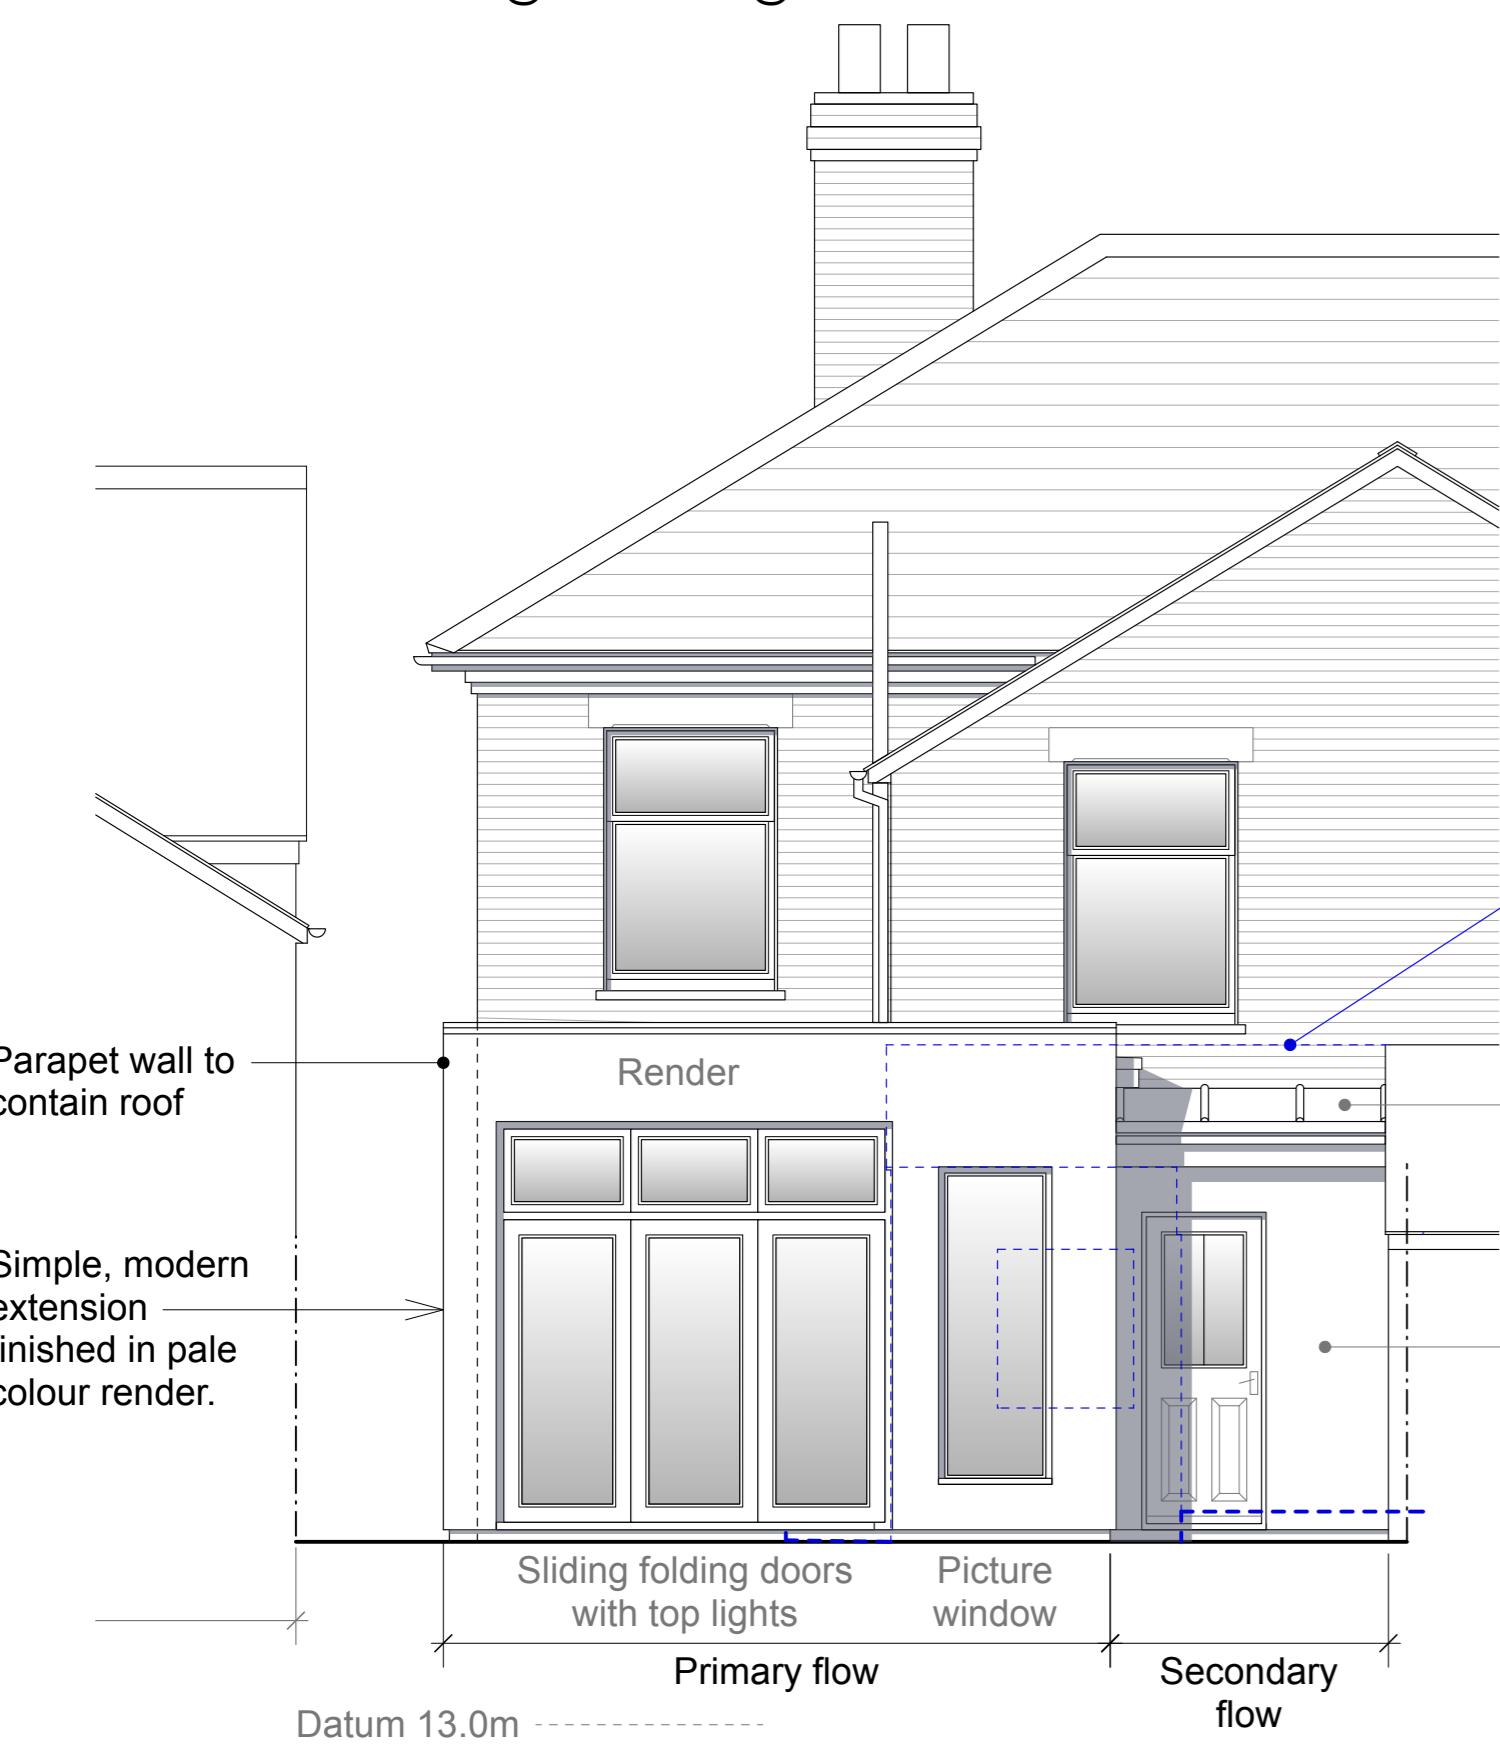

**Proposed Rear
(South East) Elevation**
Datum 13.0m
Scale 1 : 50 @ A1 / 1 : 100 @ A3

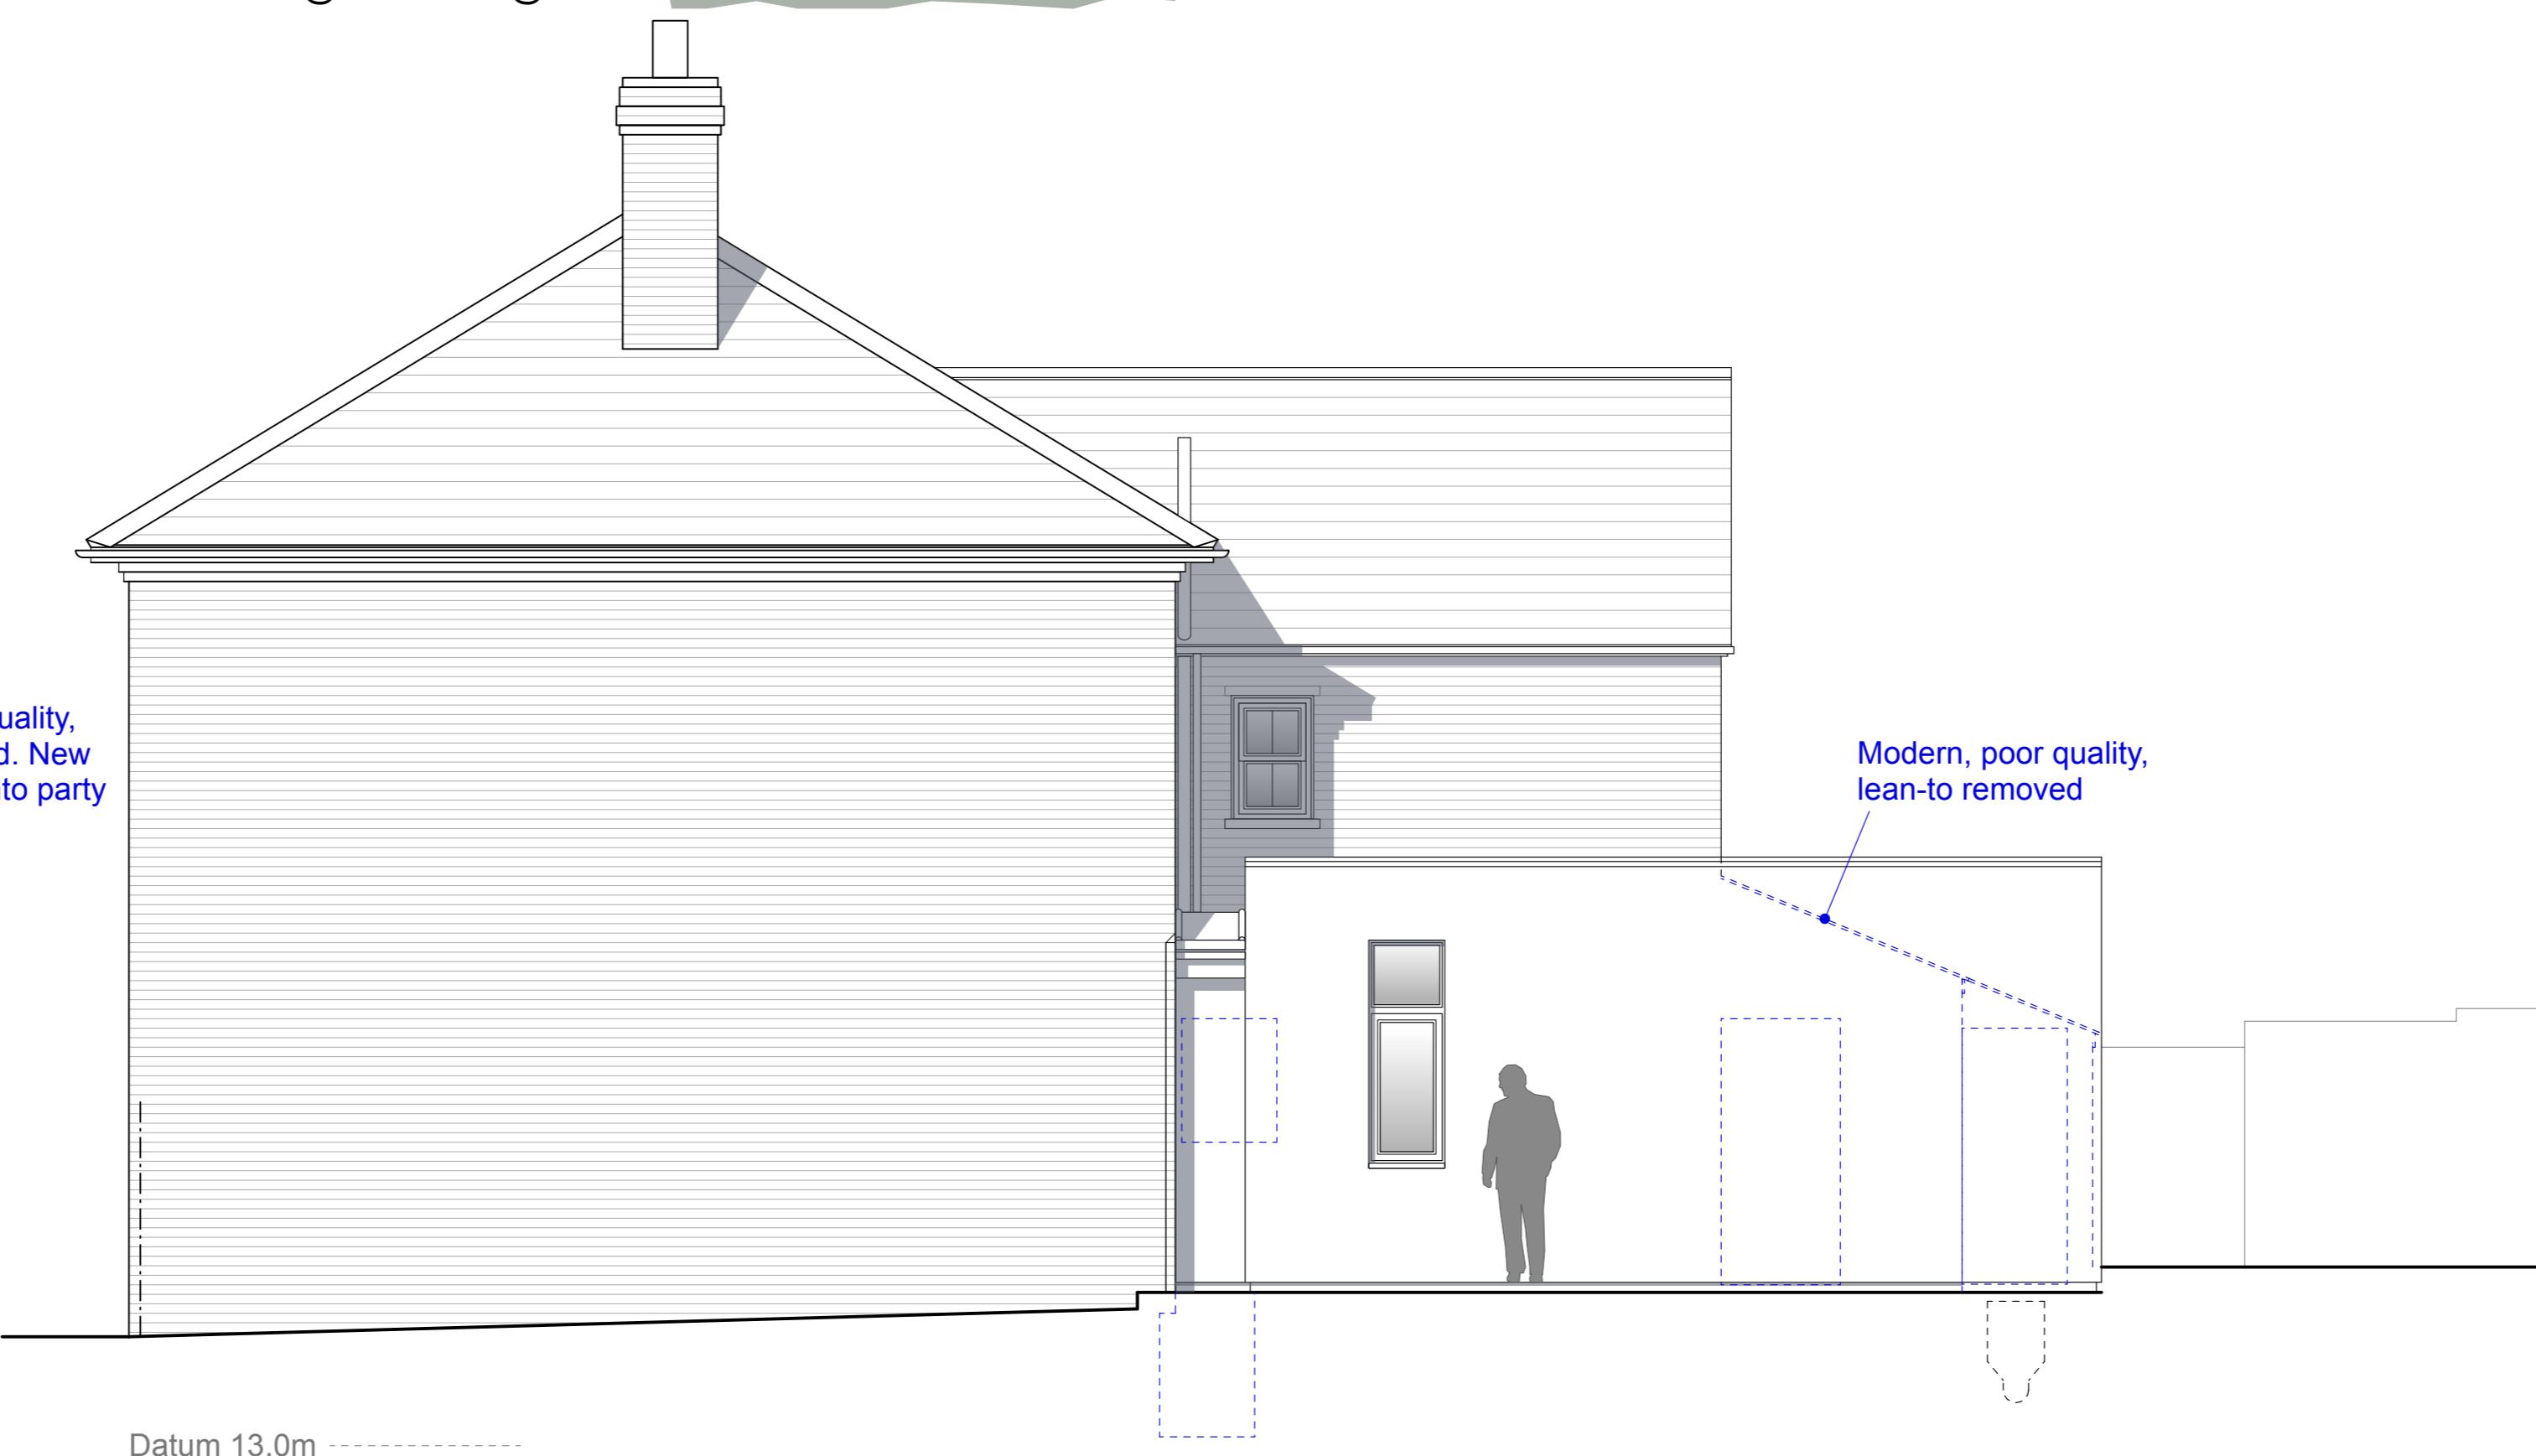


**Proposed Side
(South West) Elevation**
Datum 13.0m
Scale 1 : 50 @ A1 / 1 : 100 @ A3

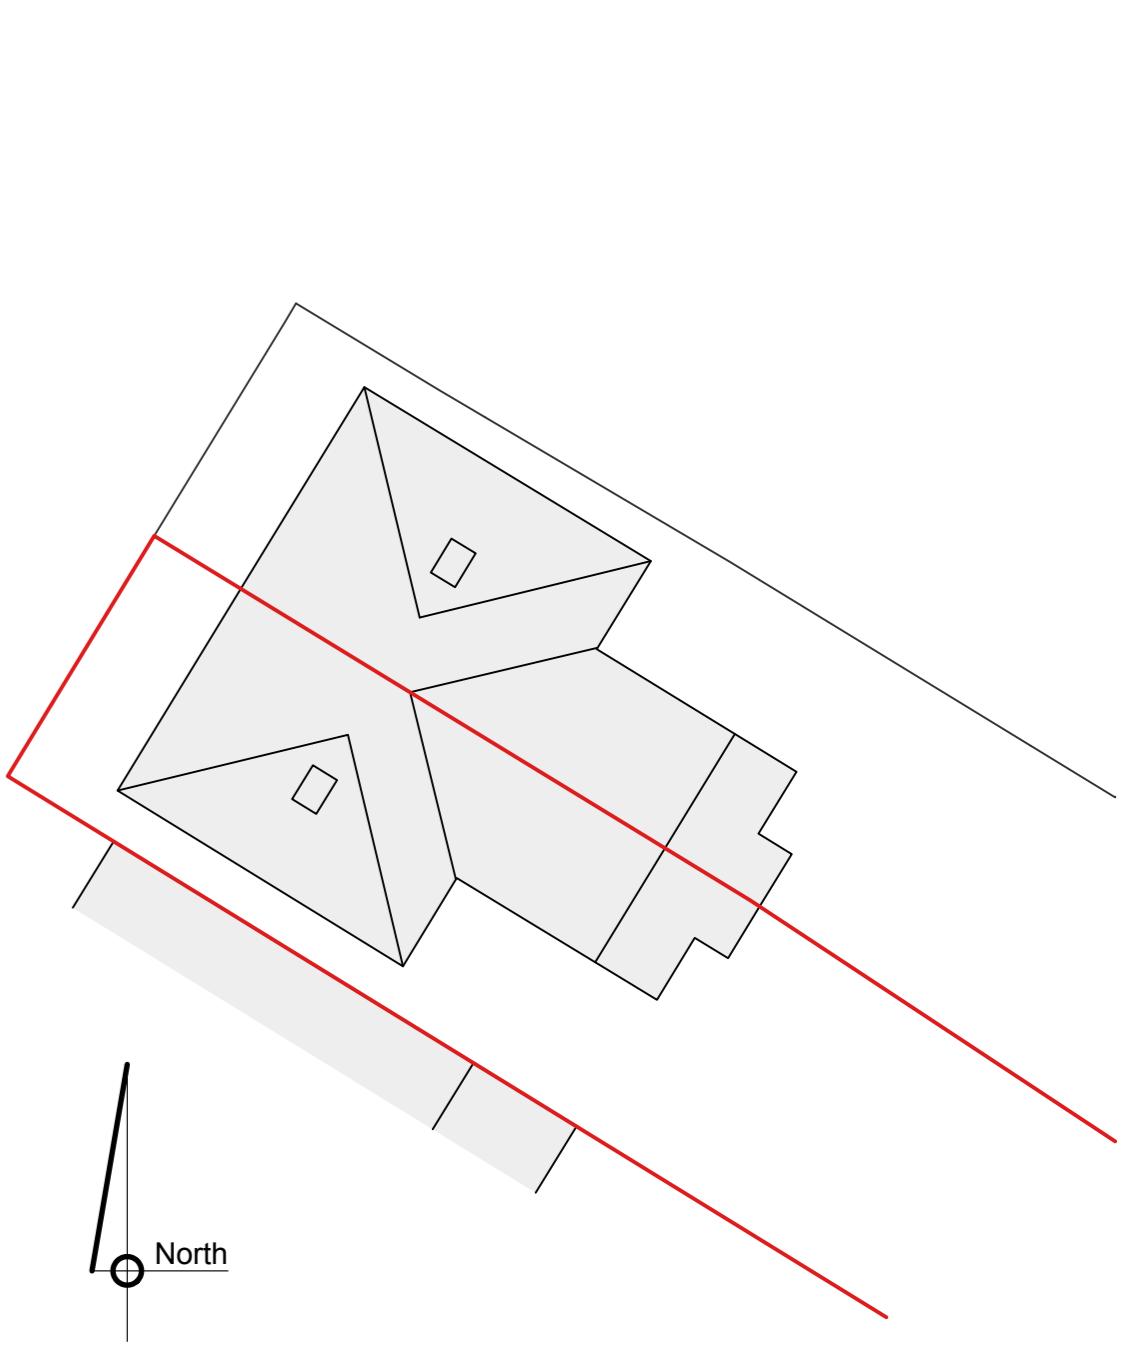

Existing Block Plan

Scale 1:200 @ A1 / 1:400 @ A3
1:200 @ A1 (metres)
0 1 2 3 4 5 10 20

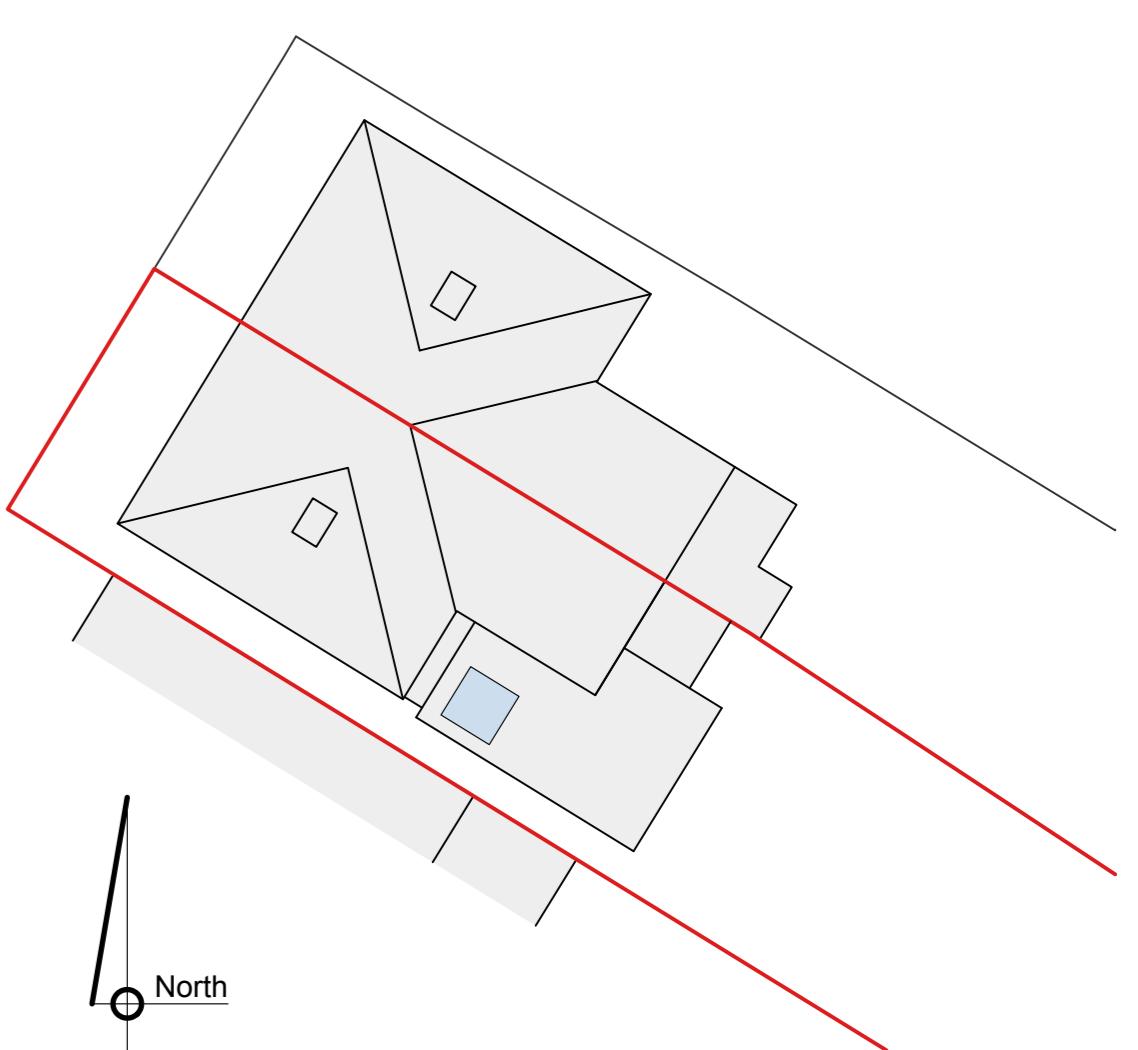

Proposed Block Plan

Scale 1:200 @ A1 / 1:400 @ A3
1:200 @ A1 (metres)
0 1 2 3 4 5 10 20

Contractor is responsible for all setting out and must check dimensions on site before work is put in hand. Written dimensions only to be taken, this drawing must not be scaled. JAP Architects to be immediately notified of suspected omissions or discrepancies. (C)

Revisions			Revisions	
A	Amended to Client's Comments.	10.04.25		
B	Block plans added & sheet number updated.	16.04.25		

1:50 @ A1 (metres)

0 1 2 3 4 5

J.A.P. Architects

Market Hill, Clare, Suffolk CO10 8NN

T: 01787 279490
E: enquiries@japarchitects.co.uk
W: www.japarchitects.co.uk

J.A.P. Architects
RIBA

Project	Works at 32 Broad Street		
Title	Proposed Sections, Elevations & Block Plans		
Scale	1 : 25/ 200 @ A1	Date	February 2025
Drawing No.	25001 - 04	Revision	B