


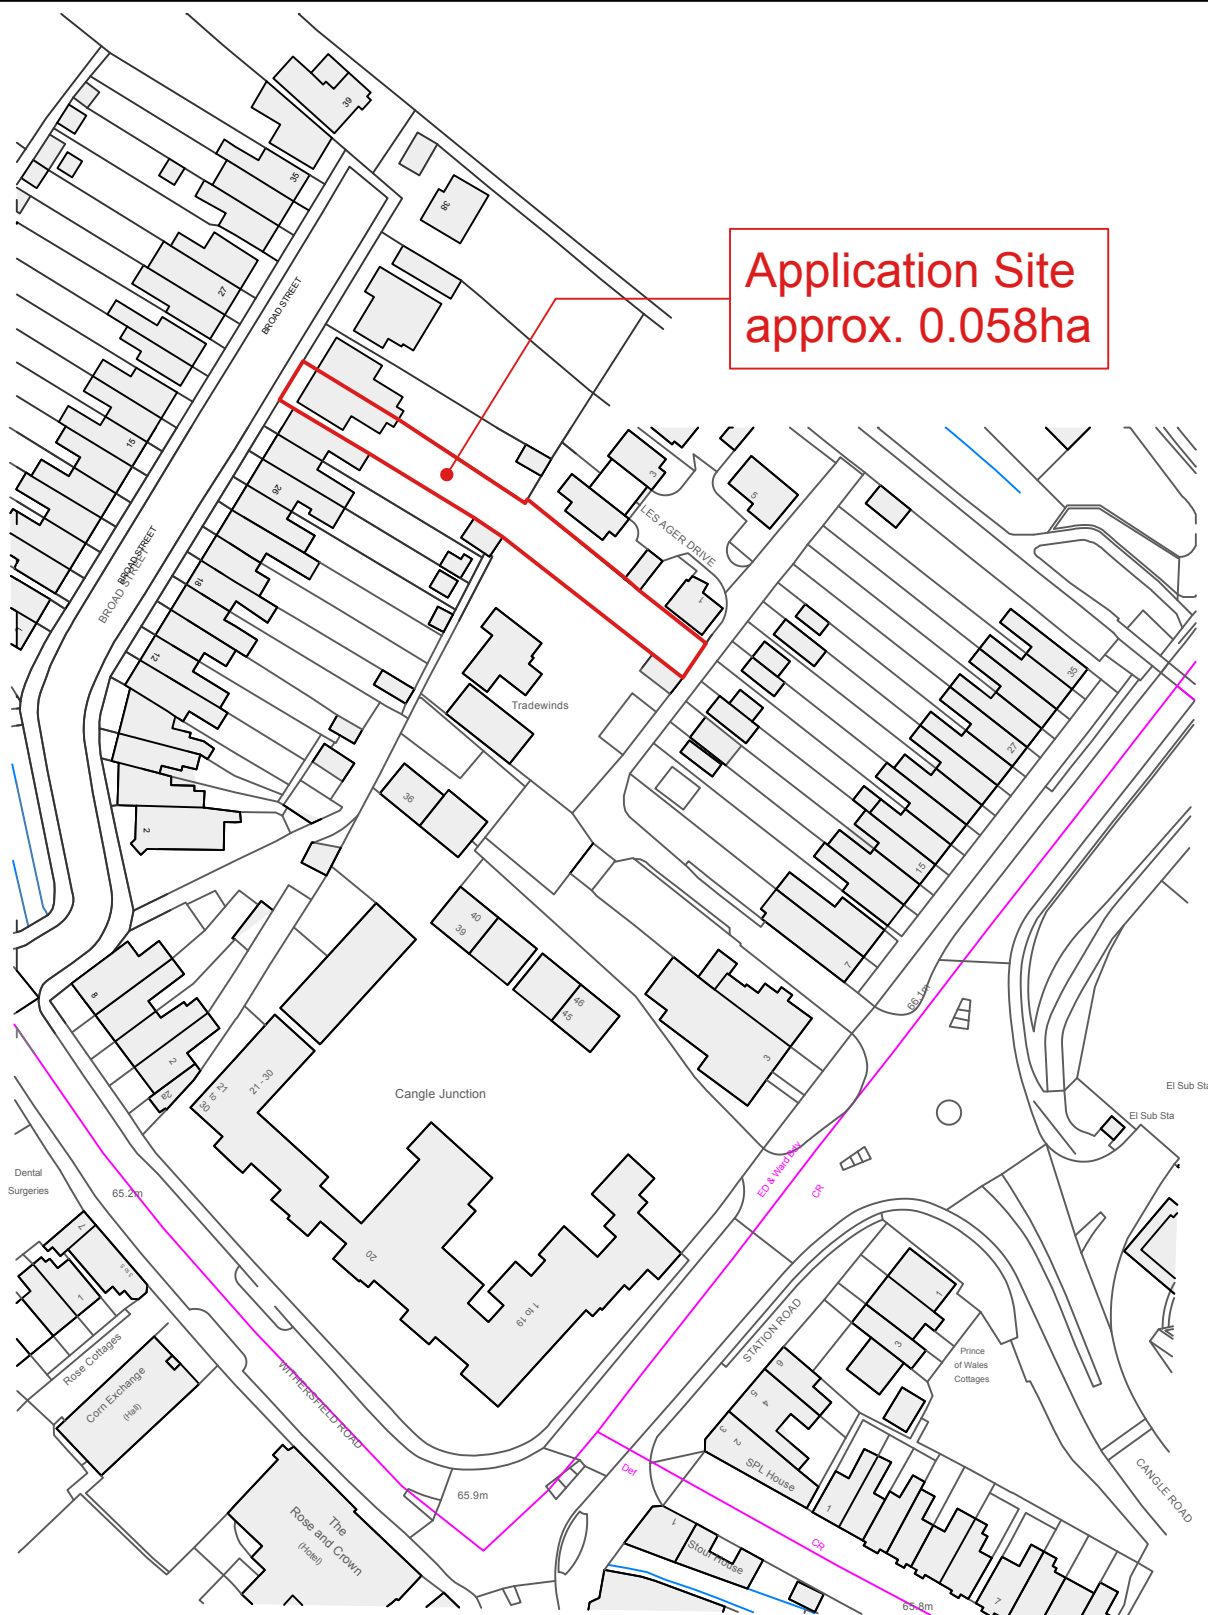



Application Site
approx. 0.058ha

(c) Crown Copyright and Database Rights 2025 OS 100060020

Location Plan

Scale 1:1250 @ A4

1:1250 @ A4 (metres)

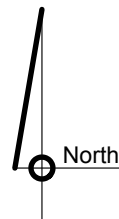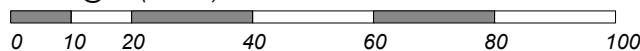

J.A.P. Architects

Market Hill, Clare, Suffolk CO10 8NN

T: 01787 279490

E: enquiries@japarchitects.co.uk

W: www.japarchitects.co.uk

J.A.P.
Architects



RIBA

Project Works at 32 Broad Street

Title Location Plan

Scale 1 : 1250 @ A4

Date February 2025

Revisions

Drawing No.

25001 - 01

A