




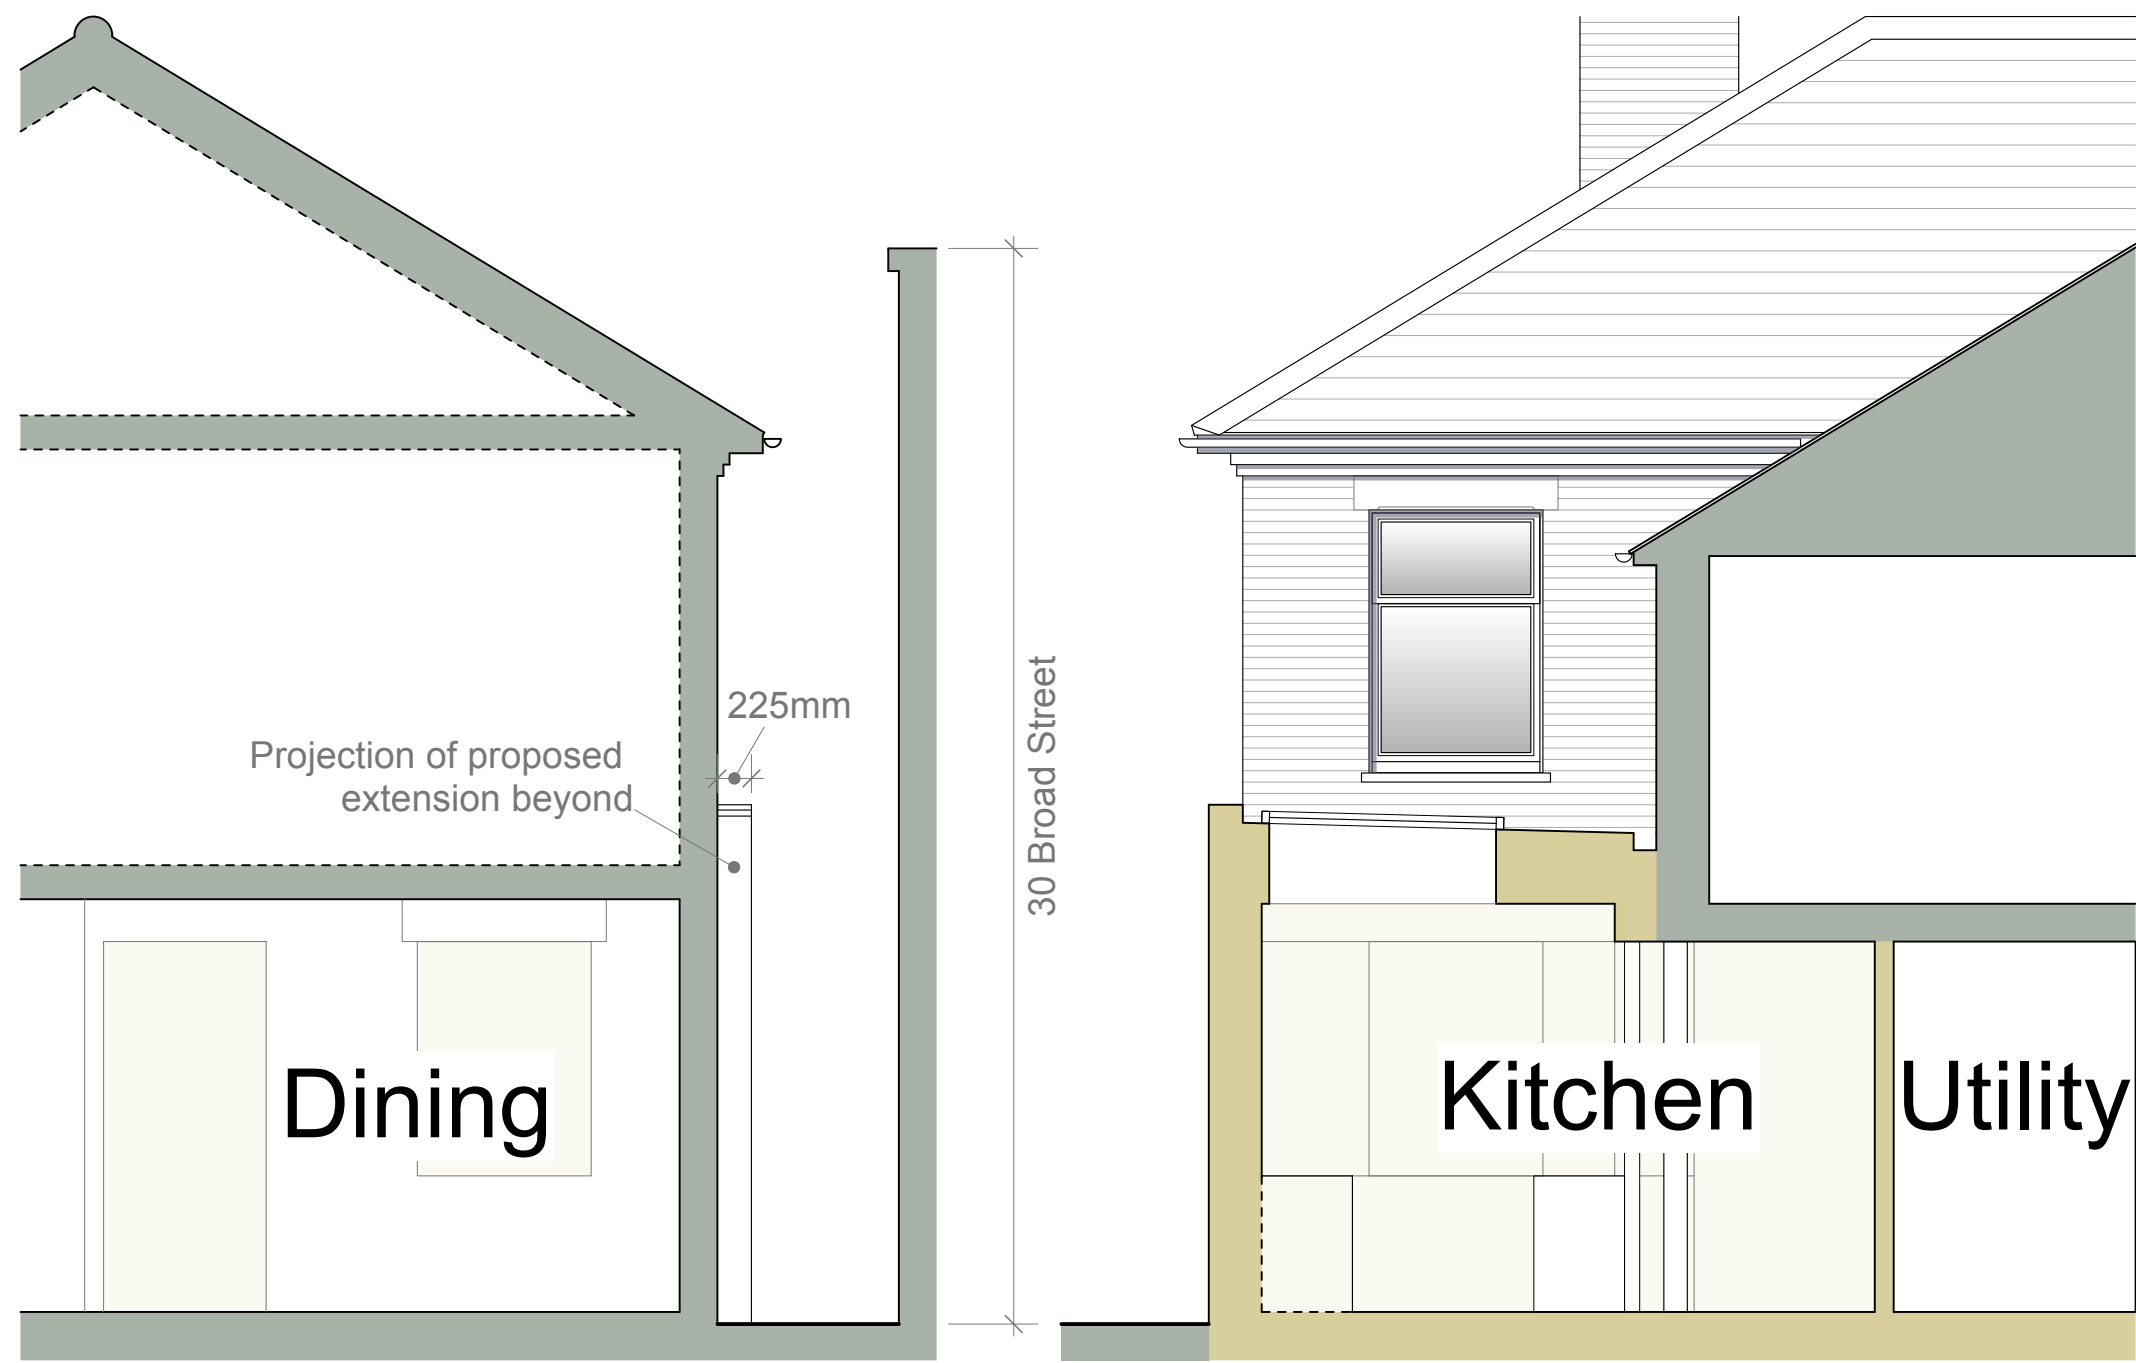


Datum 13.0m
**Sectional
Elevation A - A**
Scale 1 : 50 @ A1 / 1 : 100 @ A3

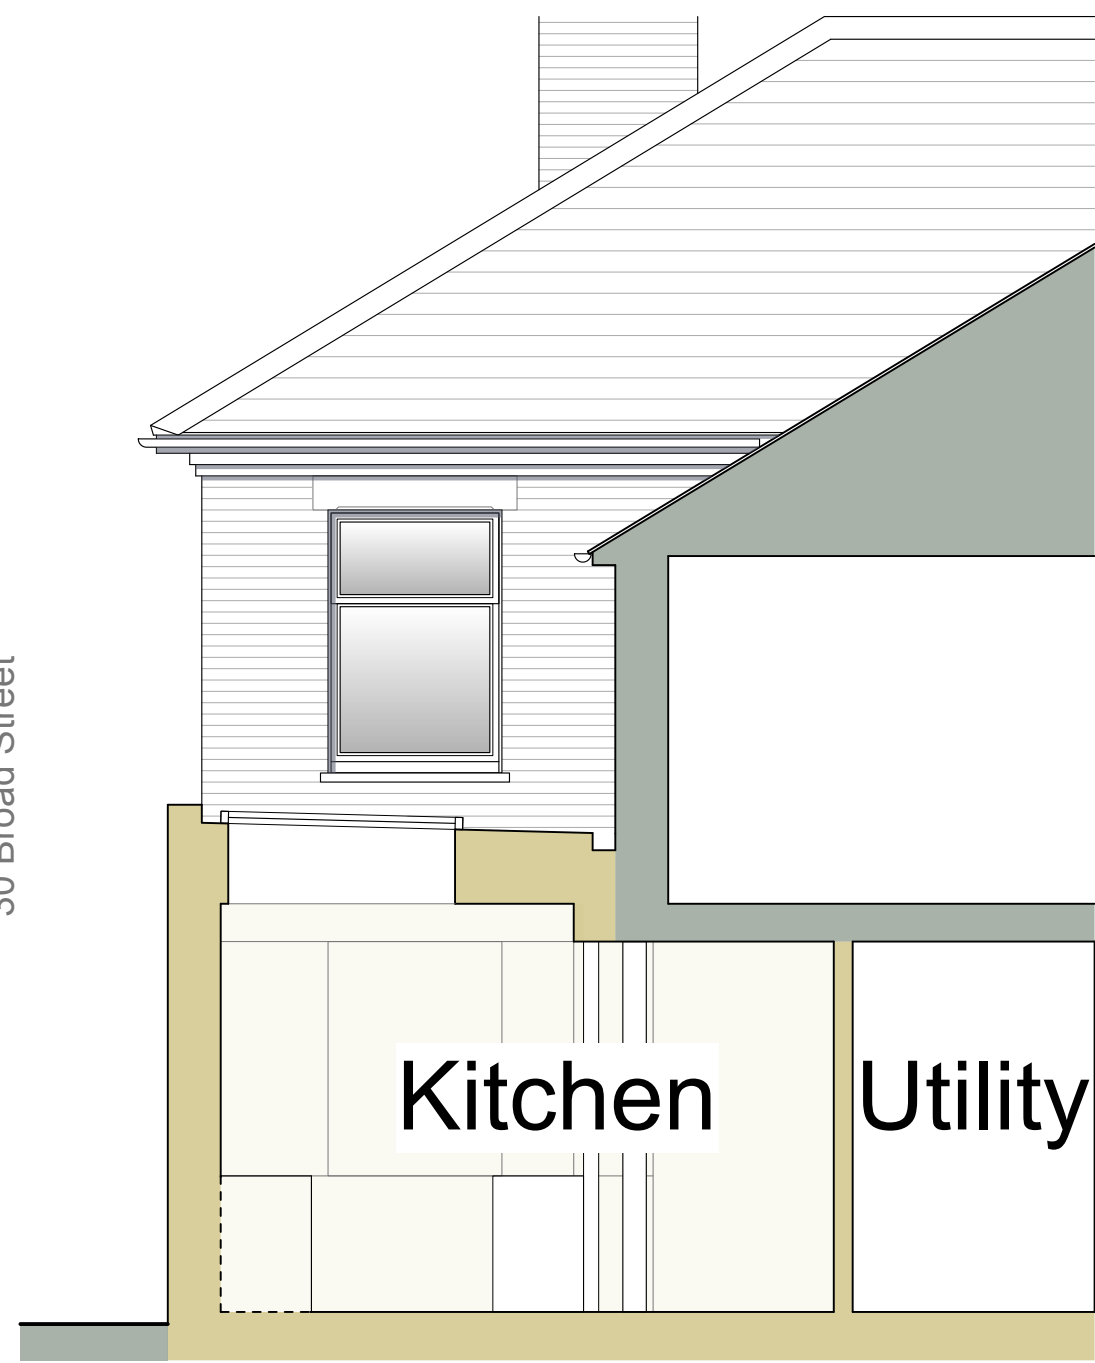


Datum 13.0m
Section B - B
Scale 1 : 50 @ A1 / 1 : 100 @ A3

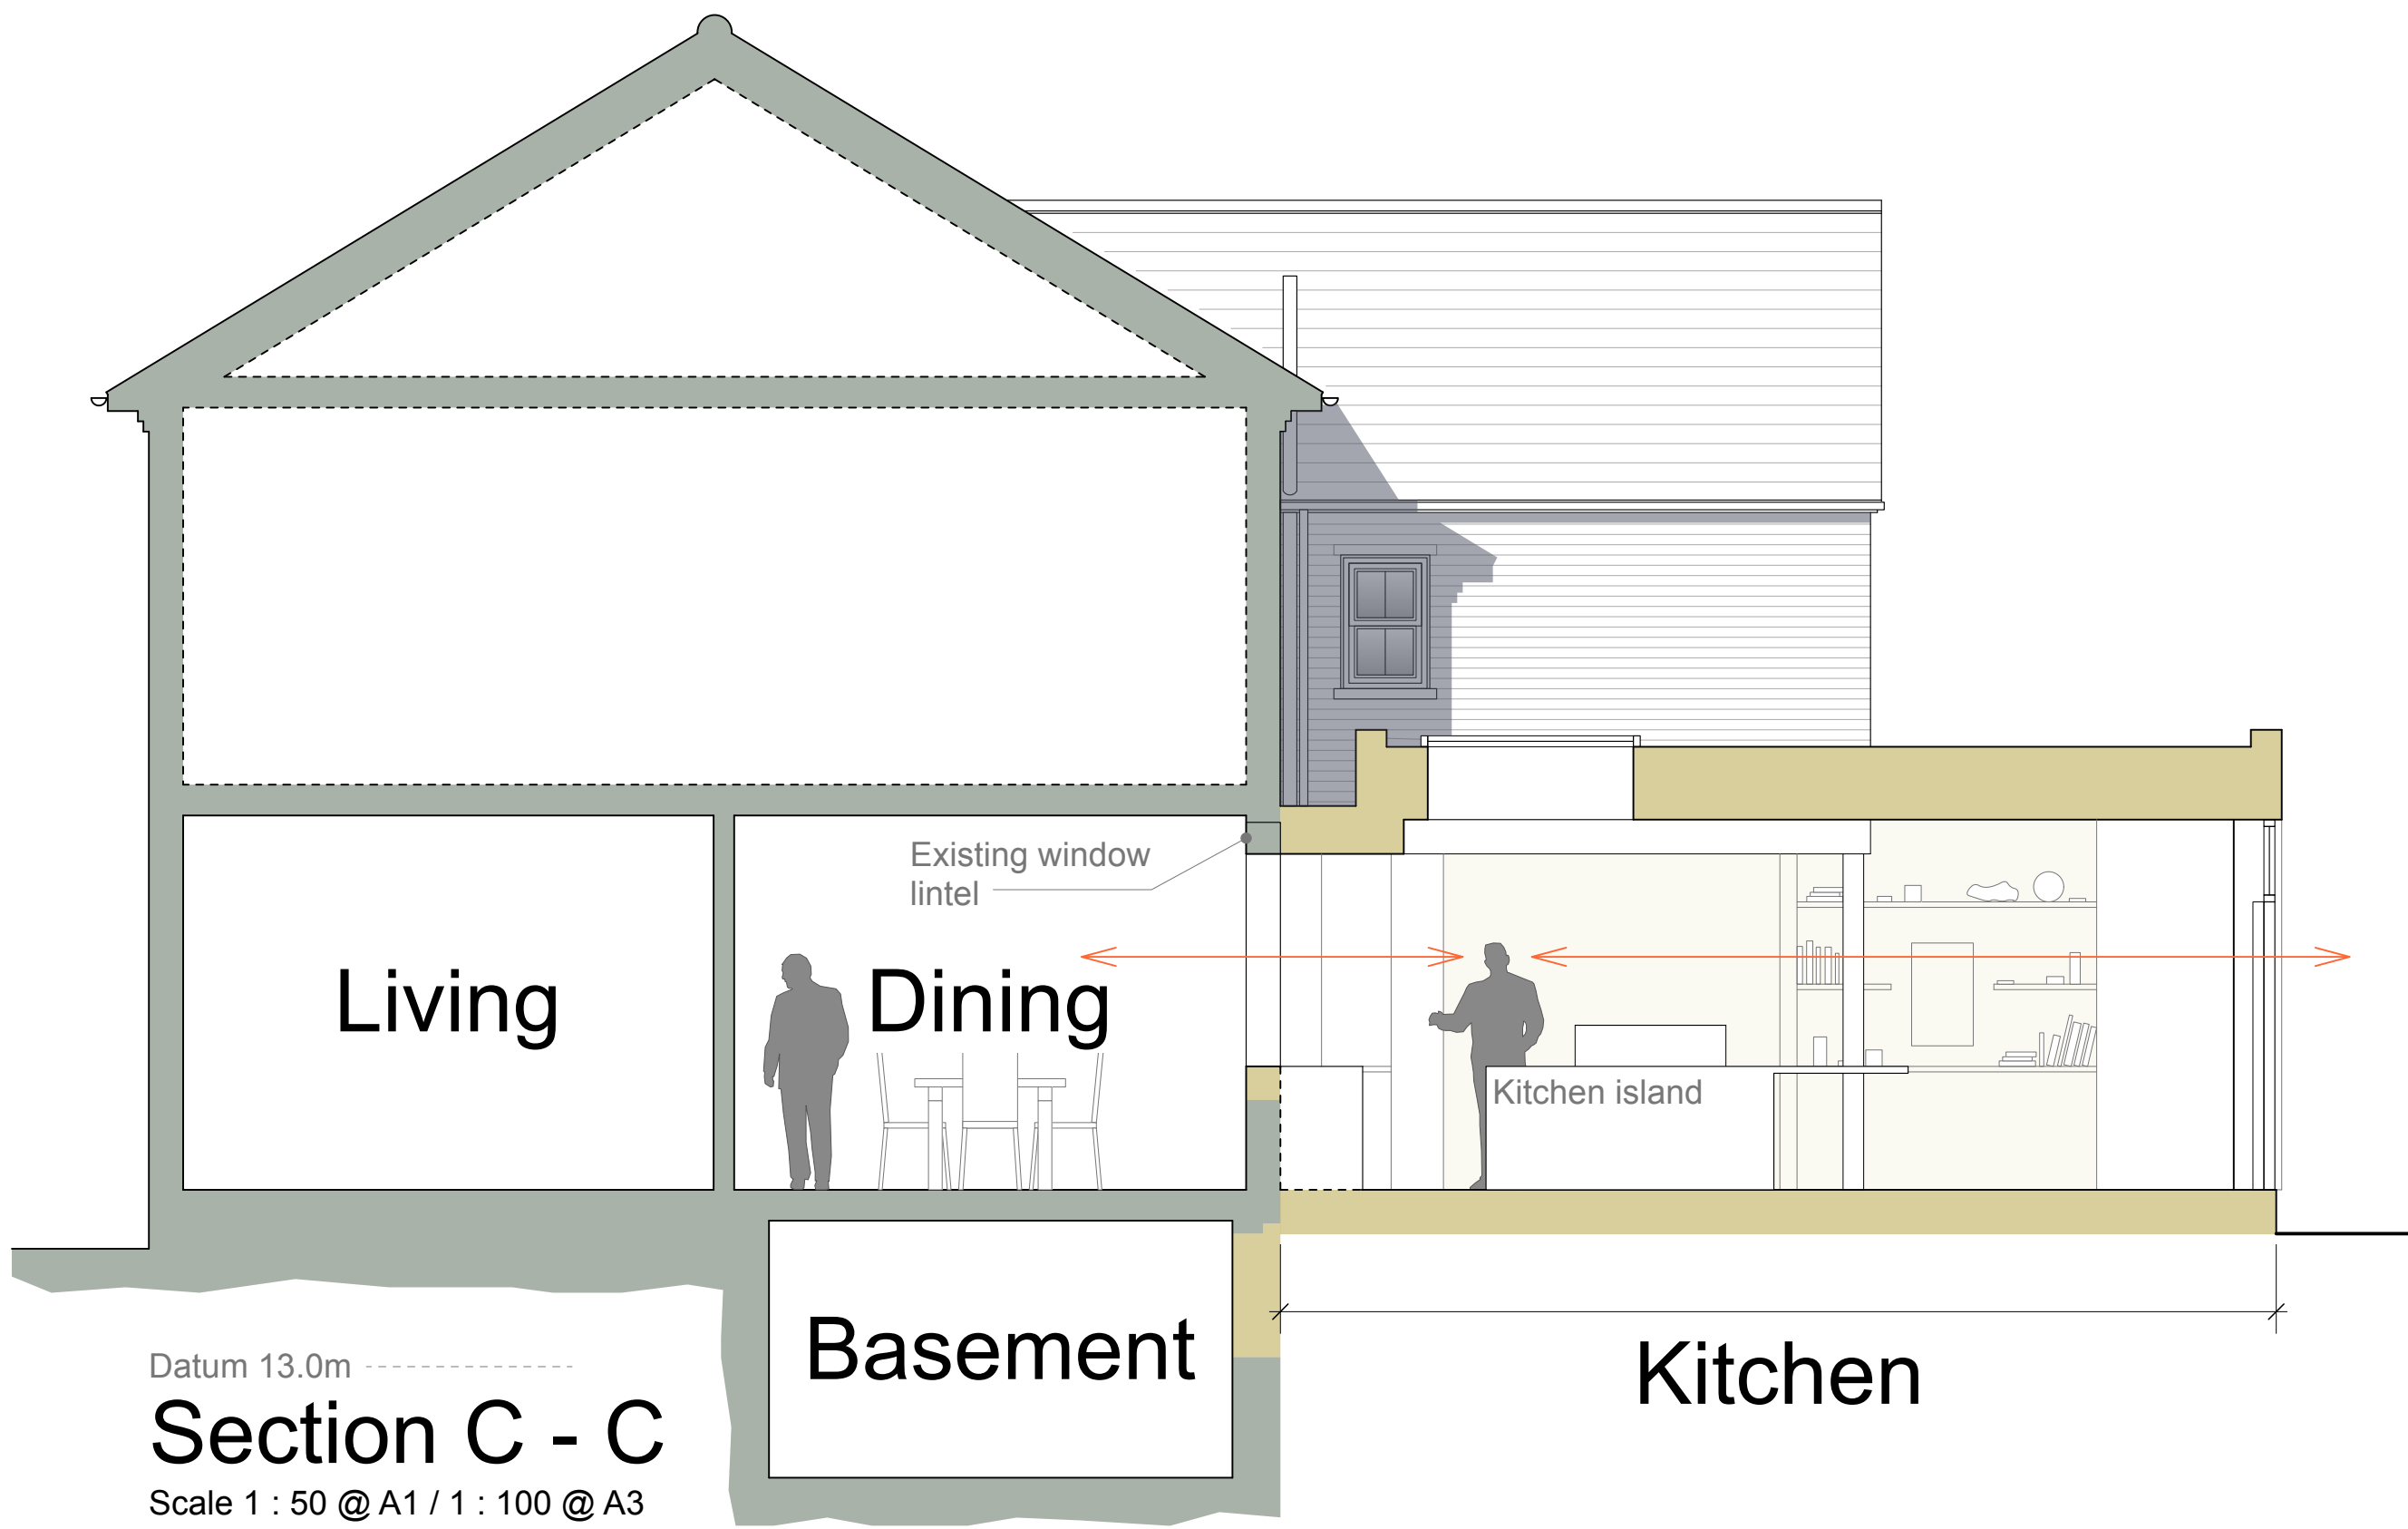


Datum 13.0m
Section C - C
Scale 1 : 50 @ A1 / 1 : 100 @ A3

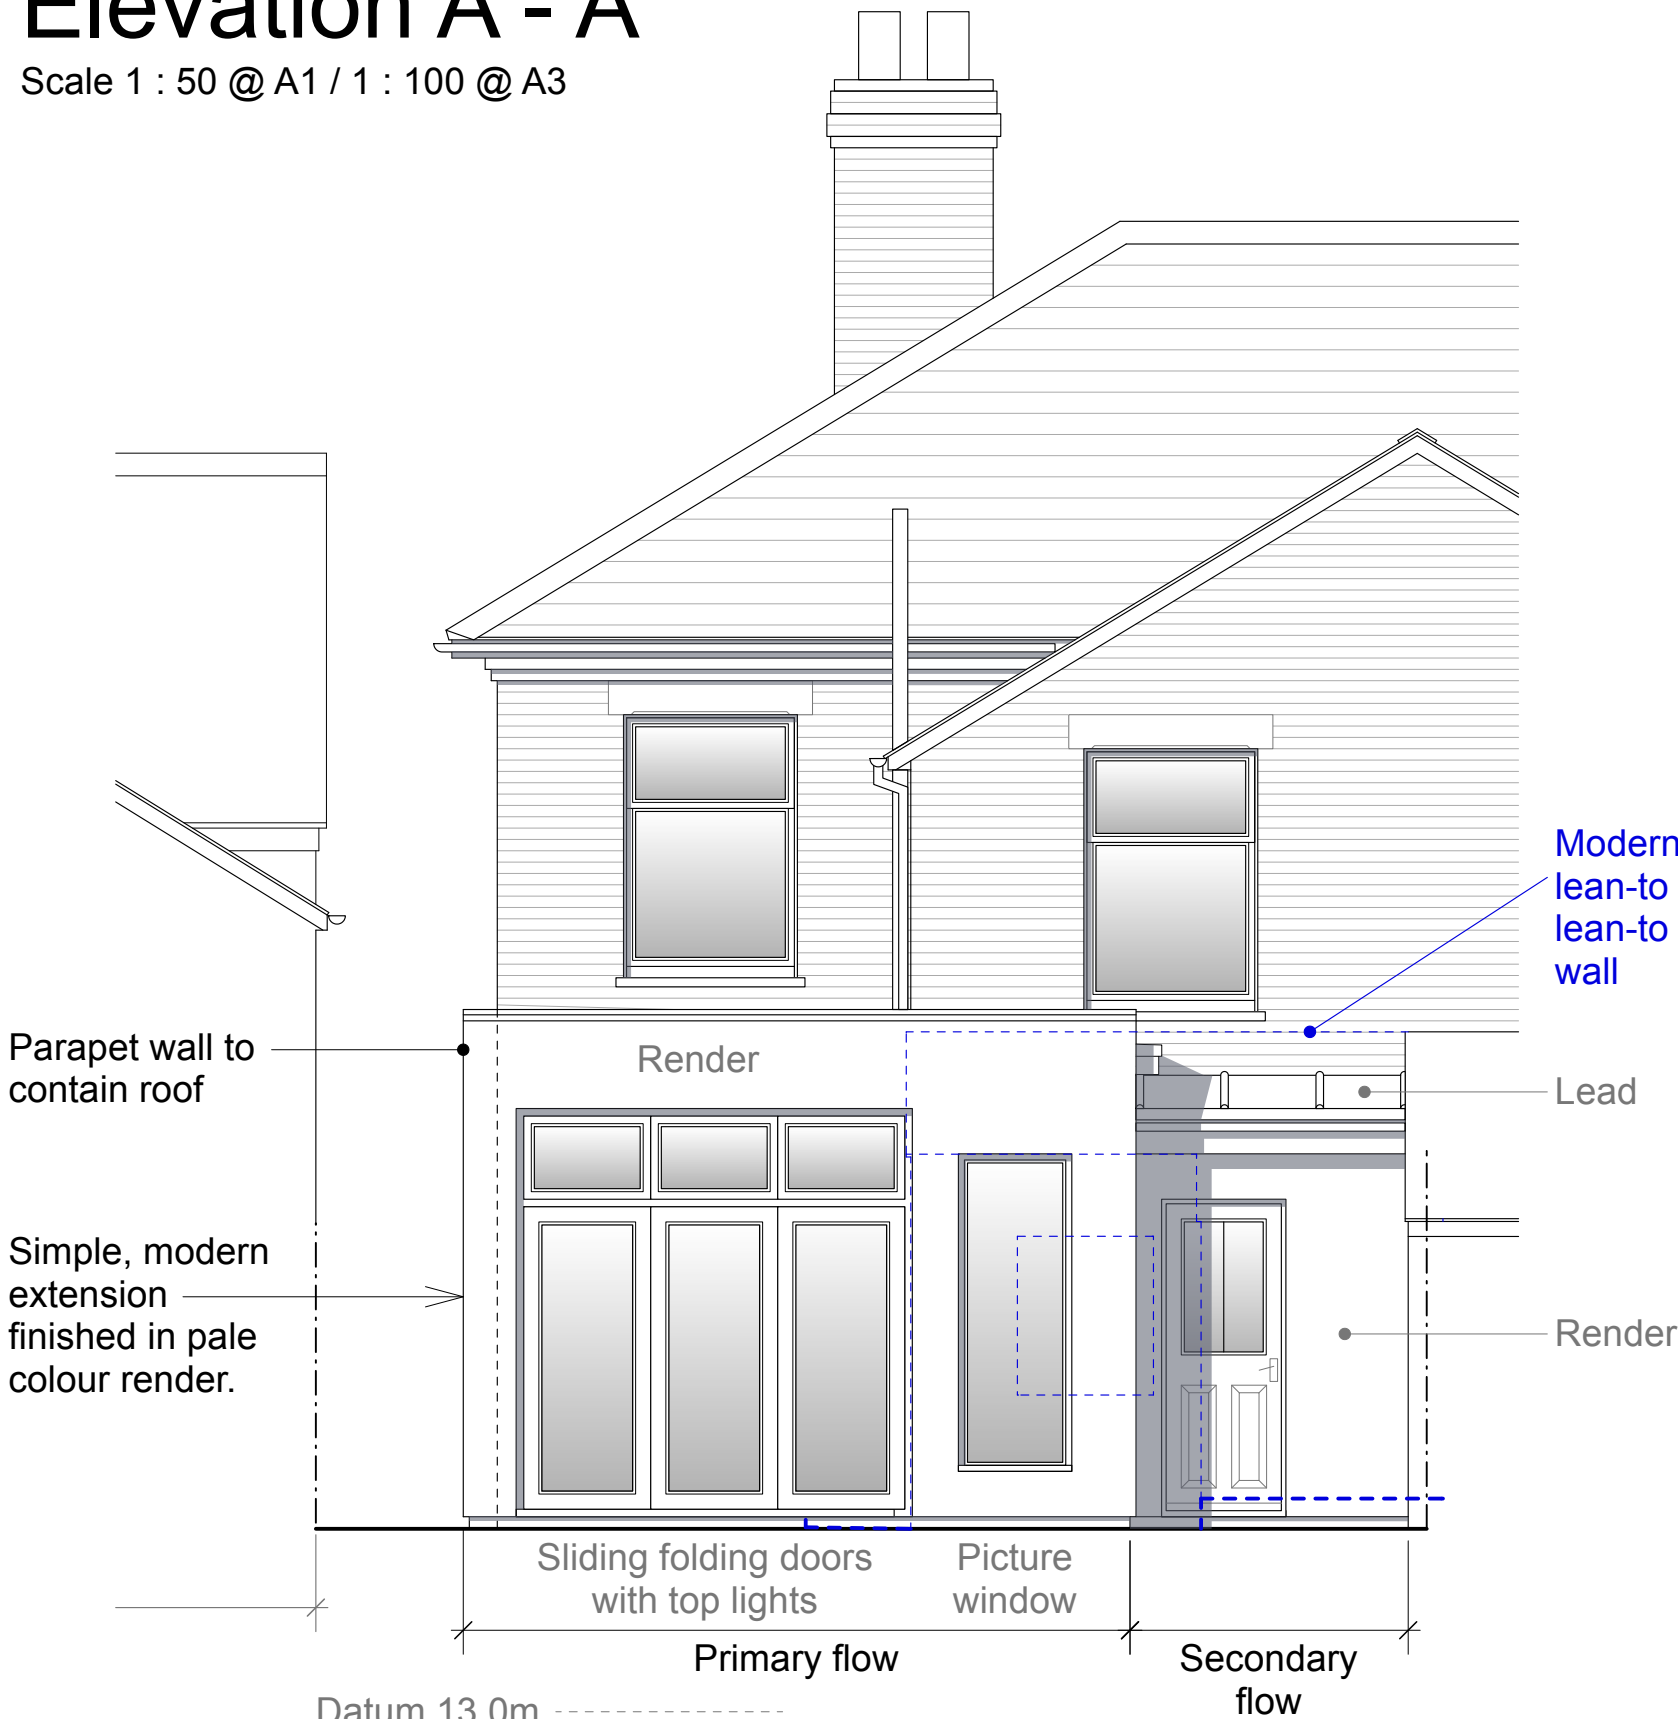


Datum 13.0m
**Proposed Rear
(South East) Elevation**
Scale 1 : 50 @ A1 / 1 : 100 @ A3

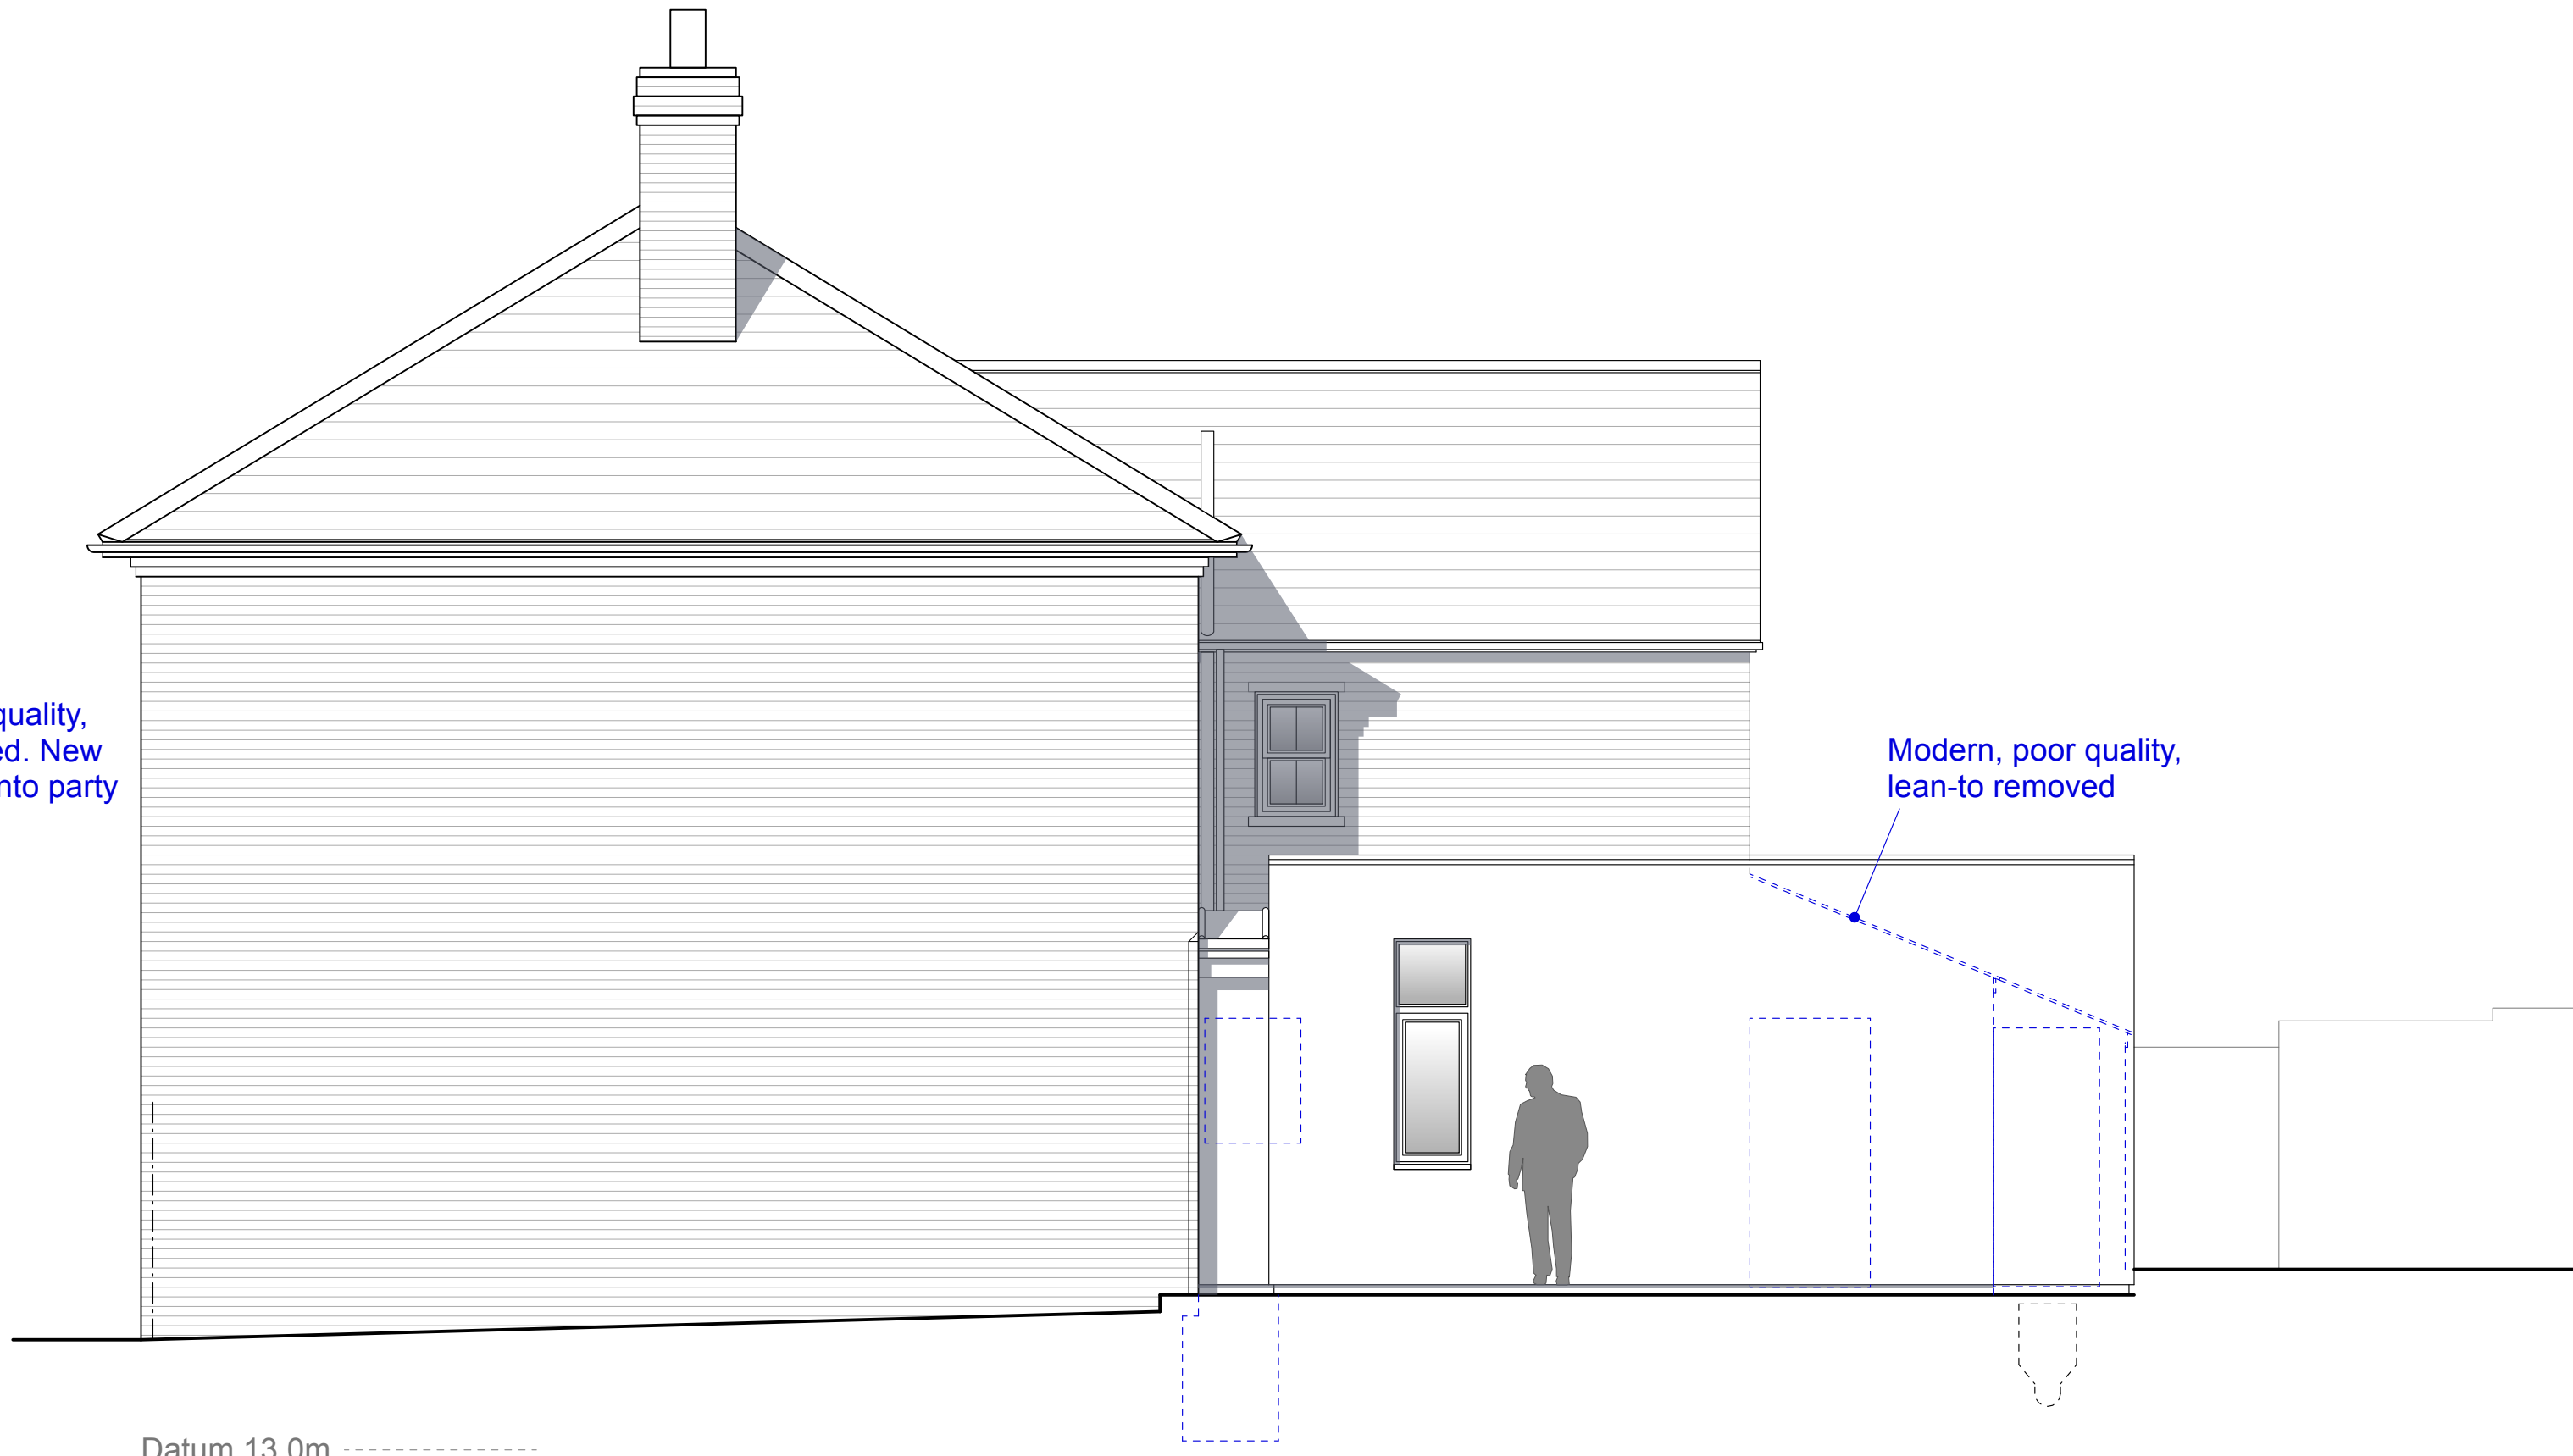

Datum 13.0m
**Proposed Side
(South West) Elevation**
Scale 1 : 50 @ A1 / 1 : 100 @ A3

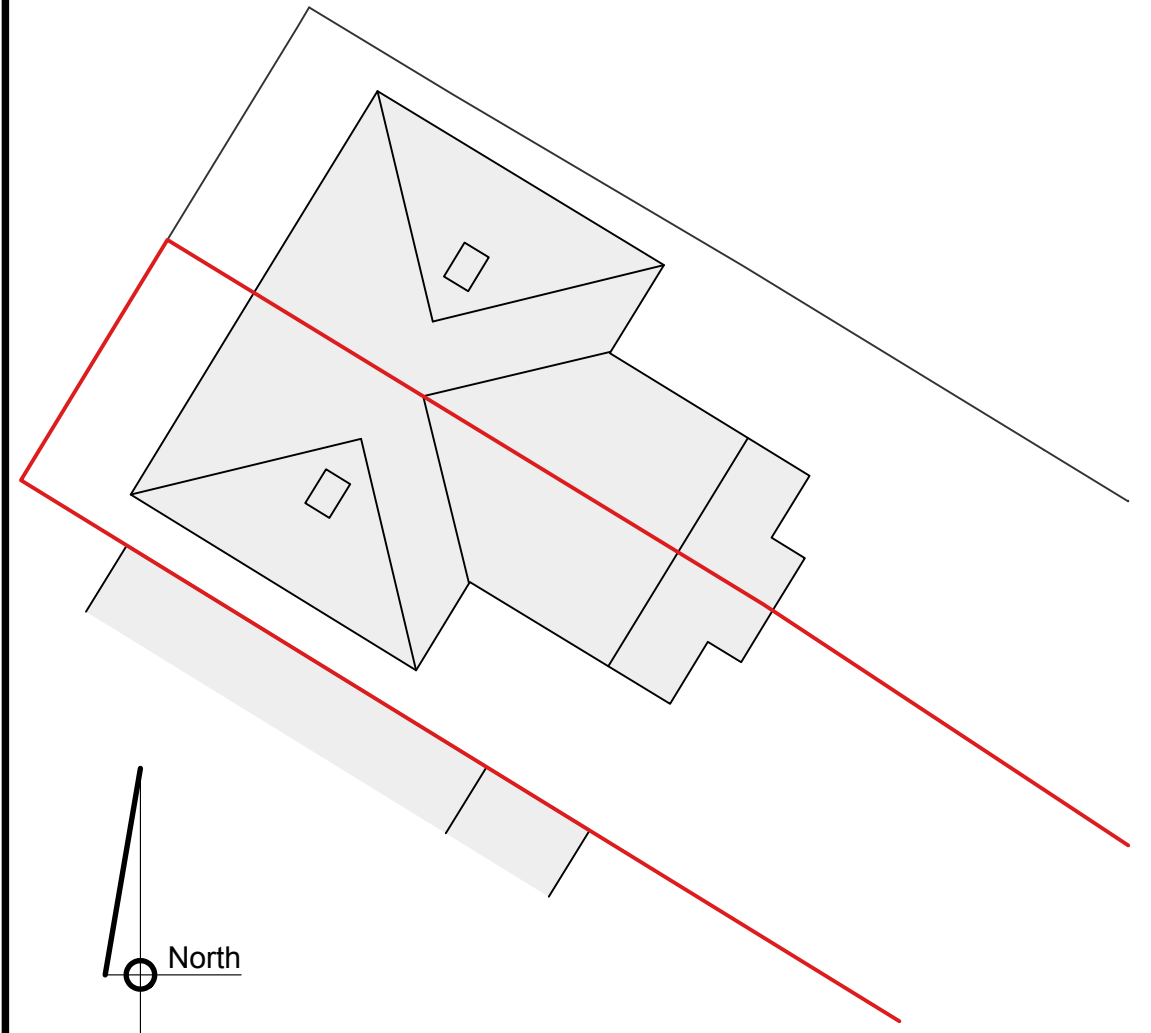

Existing Block Plan
Scale 1:200 @A1 / 1:400 @ A3
1:200 @ A1 (metres)
0 1 2 3 4 5 10 20

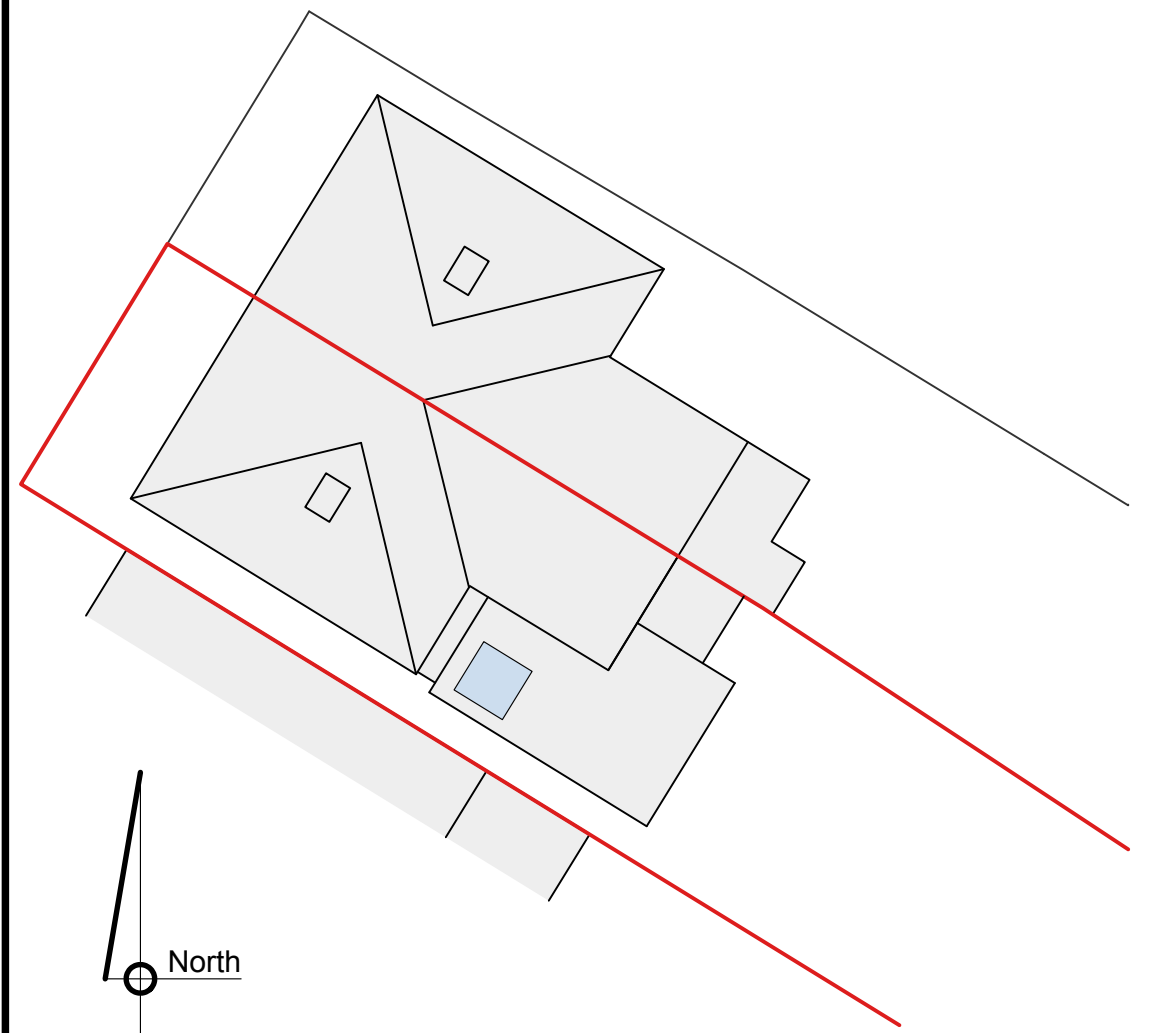

Proposed Block Plan
Scale 1:200 @A1 / 1:400 @ A3
1:200 @ A1 (metres)
0 1 2 3 4 5 10 20

Contractor is responsible for all setting out and must check dimensions on site before work is put in hand. Written dimensions only to be taken, this drawing must not be scaled. JAP Architects to be immediately notified of suspected omissions or discrepancies. ©	Revisions		Revisions		J.A.P. Architects Market Hill, Clare, Suffolk CO10 8NN T: 01787 279490 E: enquiries@japarchitects.co.uk W: www.japarchitects.co.uk J.A.P. Architects  RIBA	Project Works at 32 Broad Street				
	A	Amended to Client's Comments.	10.04.25					Title Proposed Sections, Elevations & Block Plans		
	B	Block plans added & sheet number updated.	16.04.25					Scale 1 : 25/ 200 @ A1	Date February 2025	Revision
	C	Additional section added.	16.05.25					Drawing No. 25001 - 04		C