


Location Plan

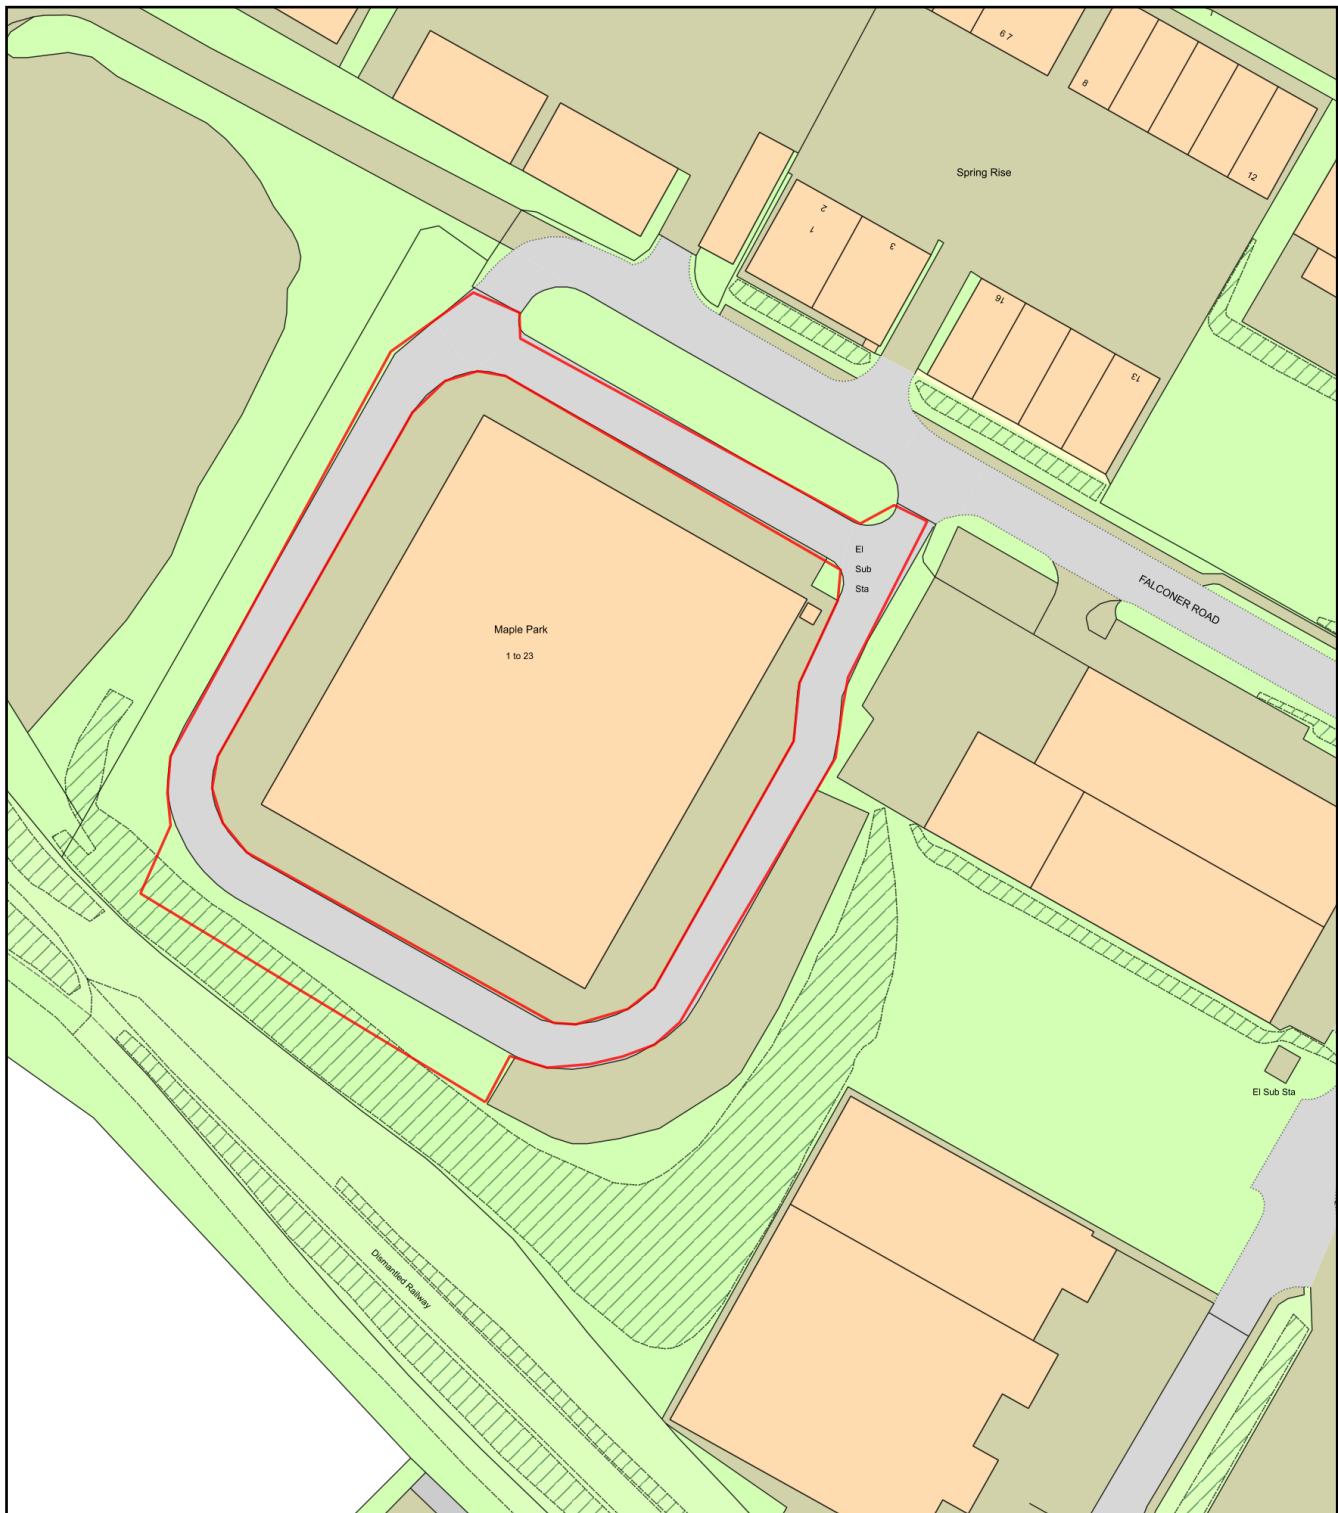

0 50
Metres



Plan Produced for: **Hunt Developments Group Ltd**

Date Produced: **12 May 2025**

Plan Reference Number: **TQRQM25132092902652**

Scale: **1:1250 @ A4**