


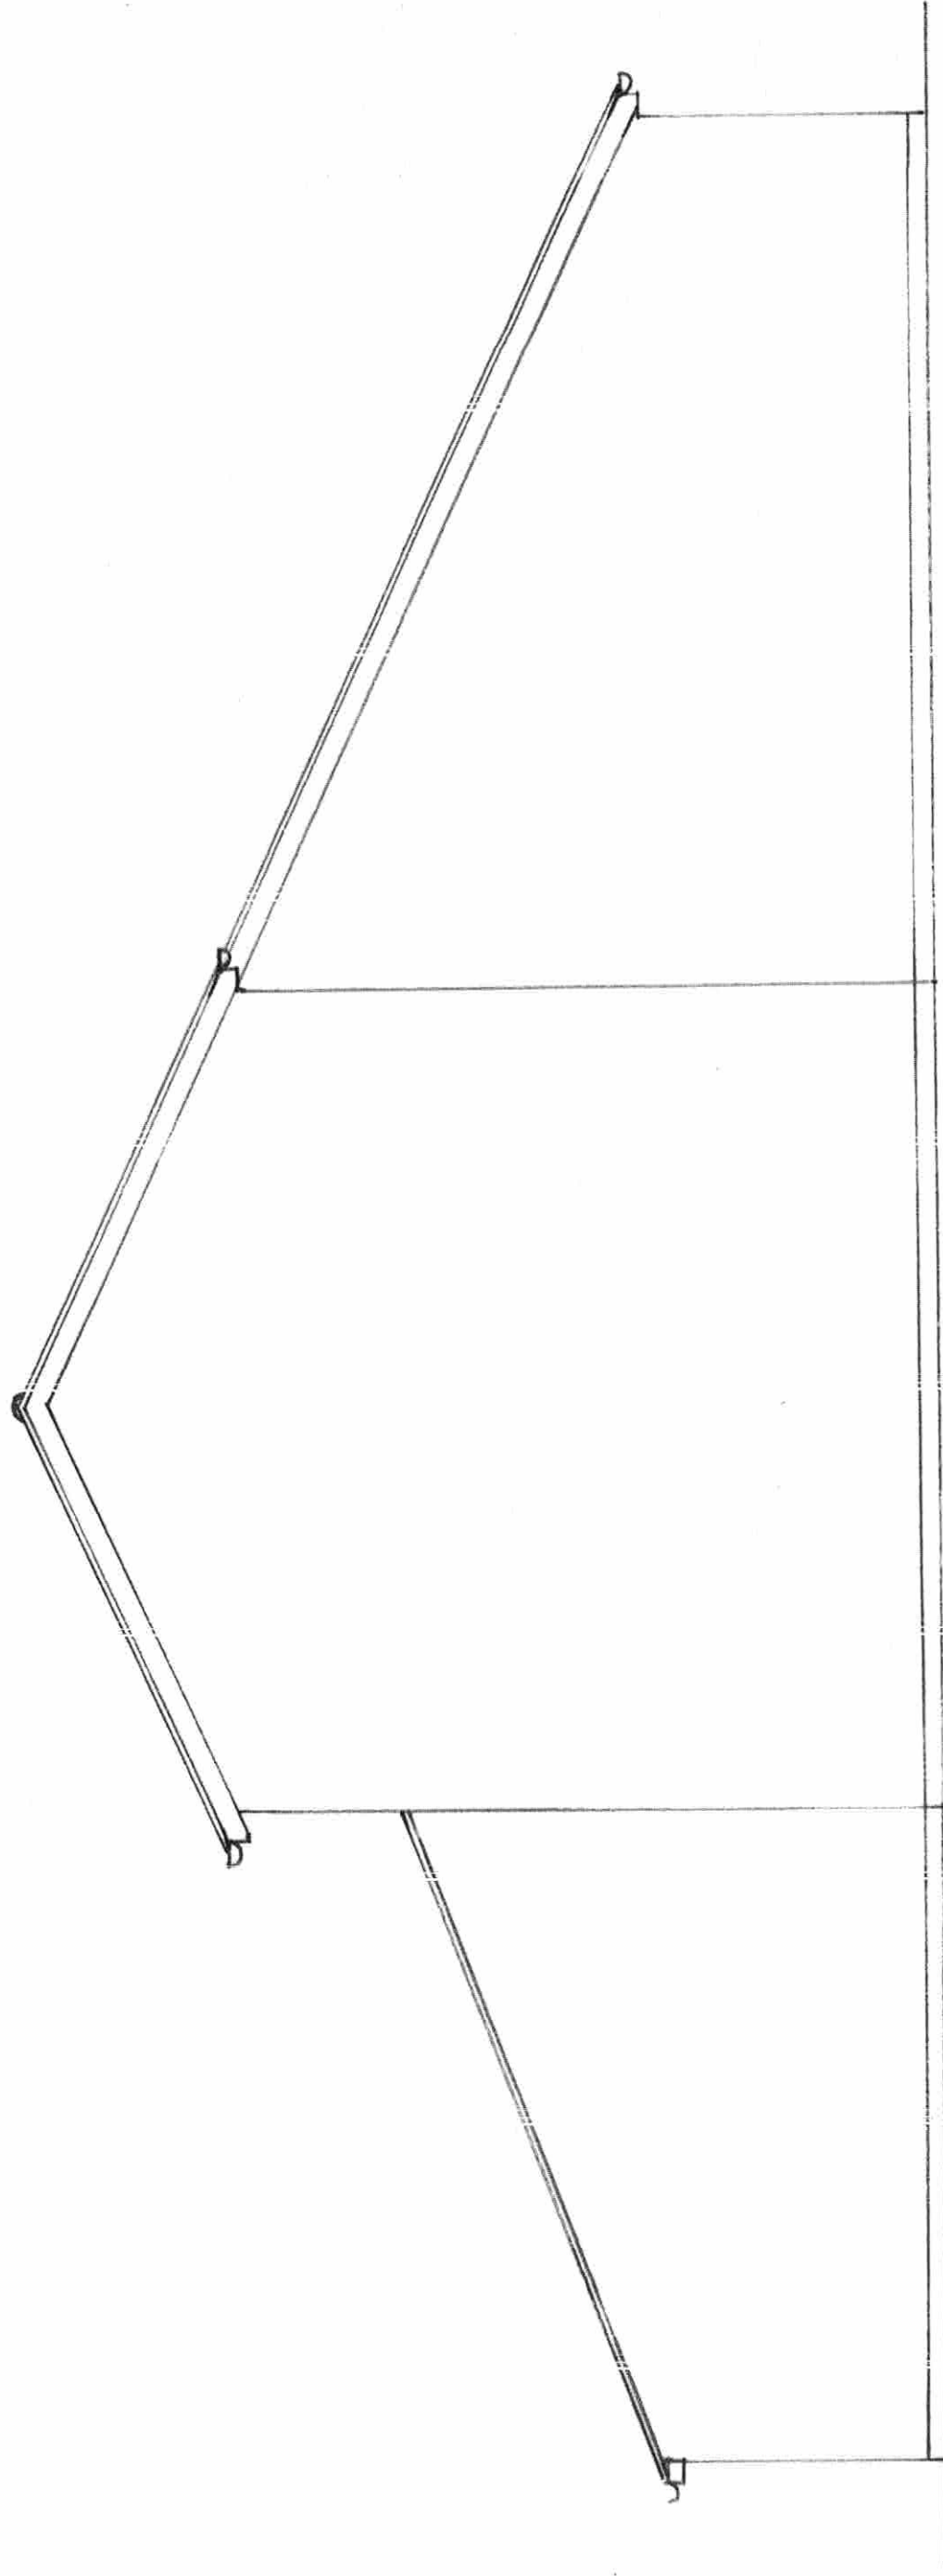

0, 1, 2, 3, 4, 5 METRES
SCALE 1:50 @ A3

PROPOSED EXTENSIONS TO 12 WOODCOCK CLOSE HAVERHILL SUFFOLK CB9 0TP
FOR MR & MRS R. SEYMOUR
SIDE ELEVATION AS EXISTING
MARCH 2025 DRG NO WC/6