


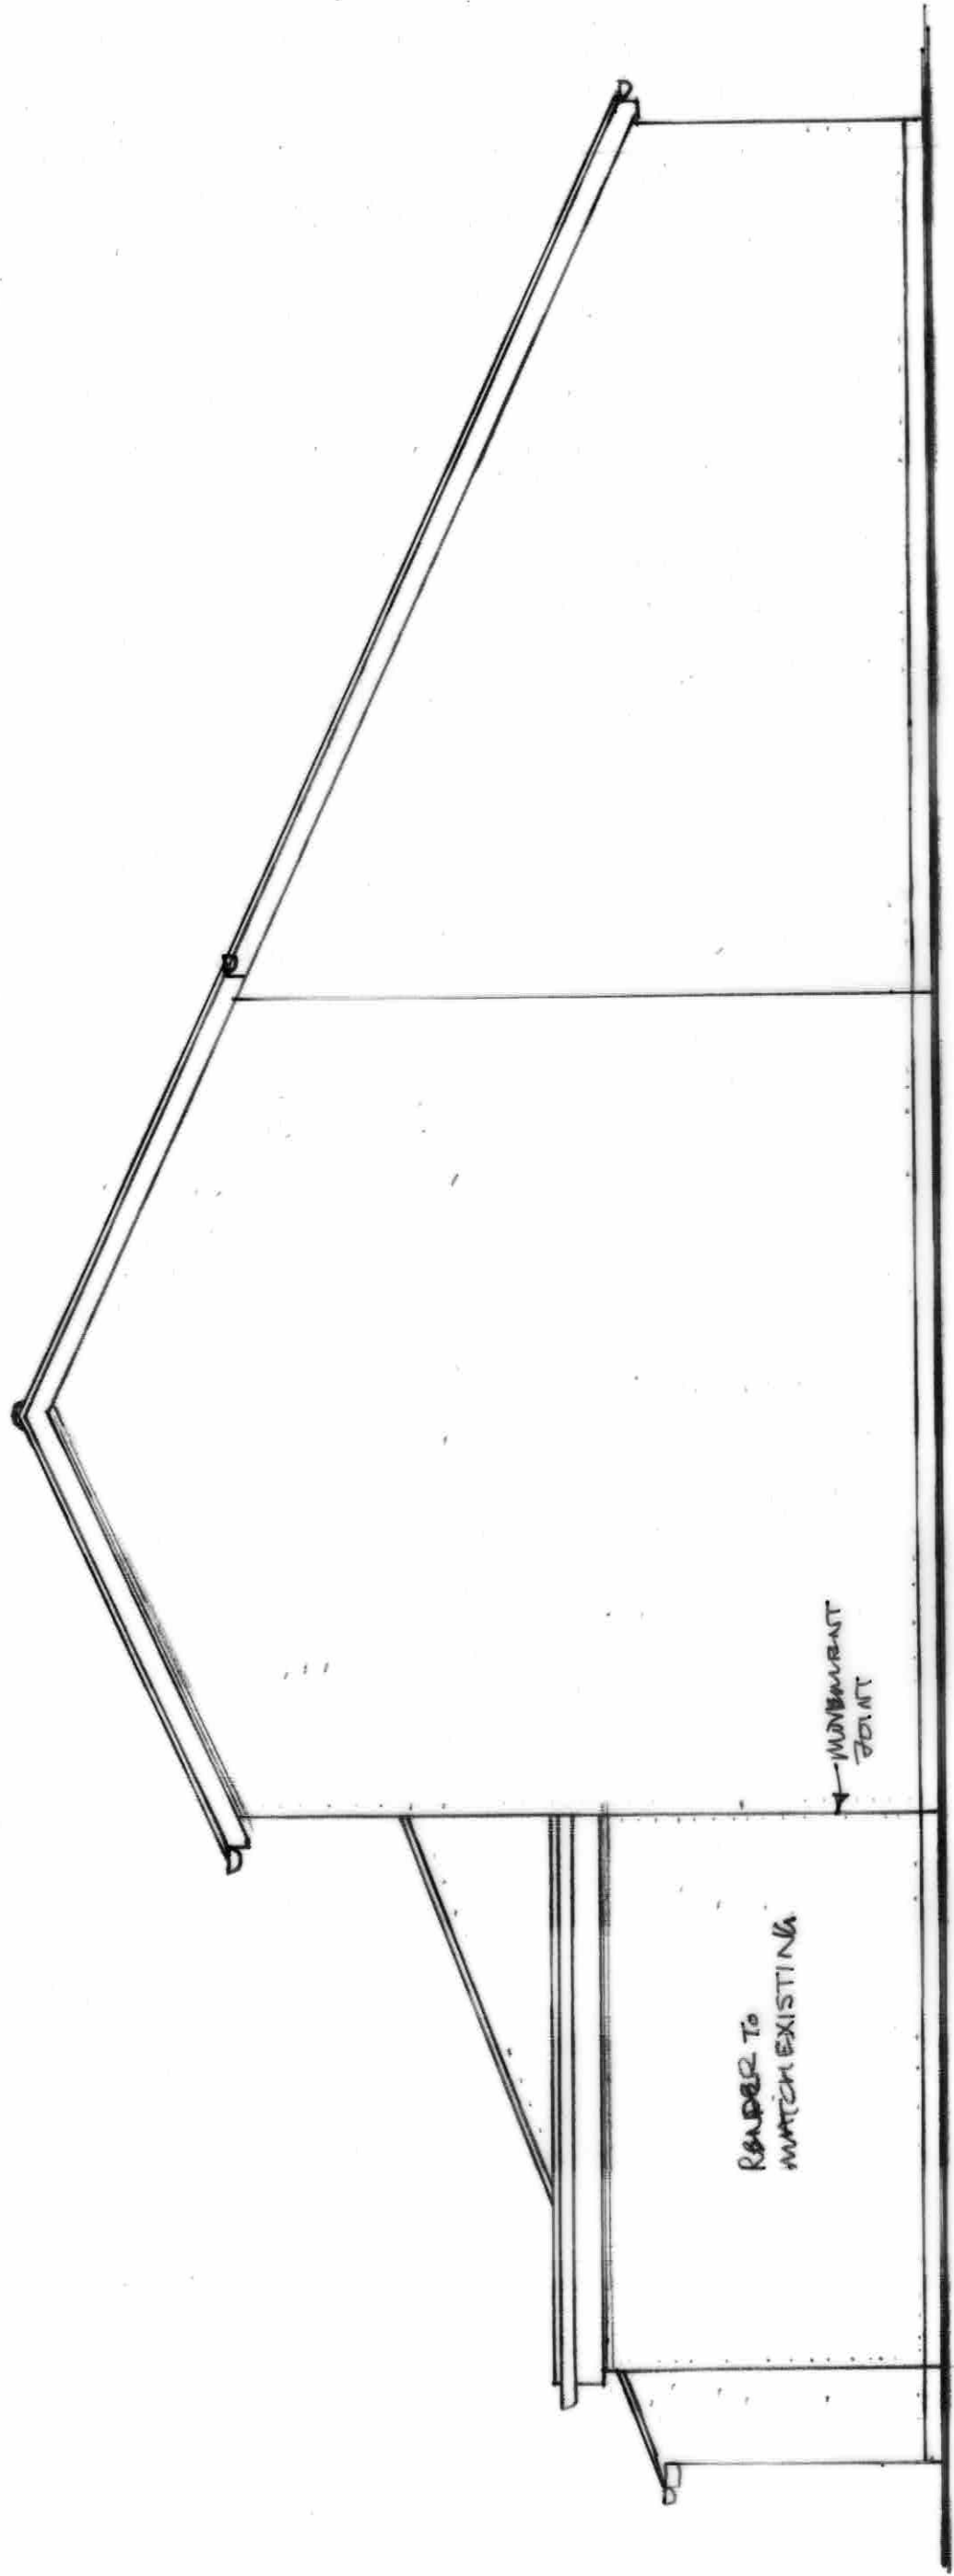

0 1 2 3 4 5 M
 SCALE 1:50 @ A3

PROPOSED EXTENSION TO 12 WOODCOCK CLOSE HAVERHILL SUFFOLK CB9 9JSP
 FOR MR & MRS R. SEYMOUR
 SIDE ELEVATION AS PROPOSED
 MARCH 2025
 RWA 23-4-2025
 DRG NO WC/1190/A