



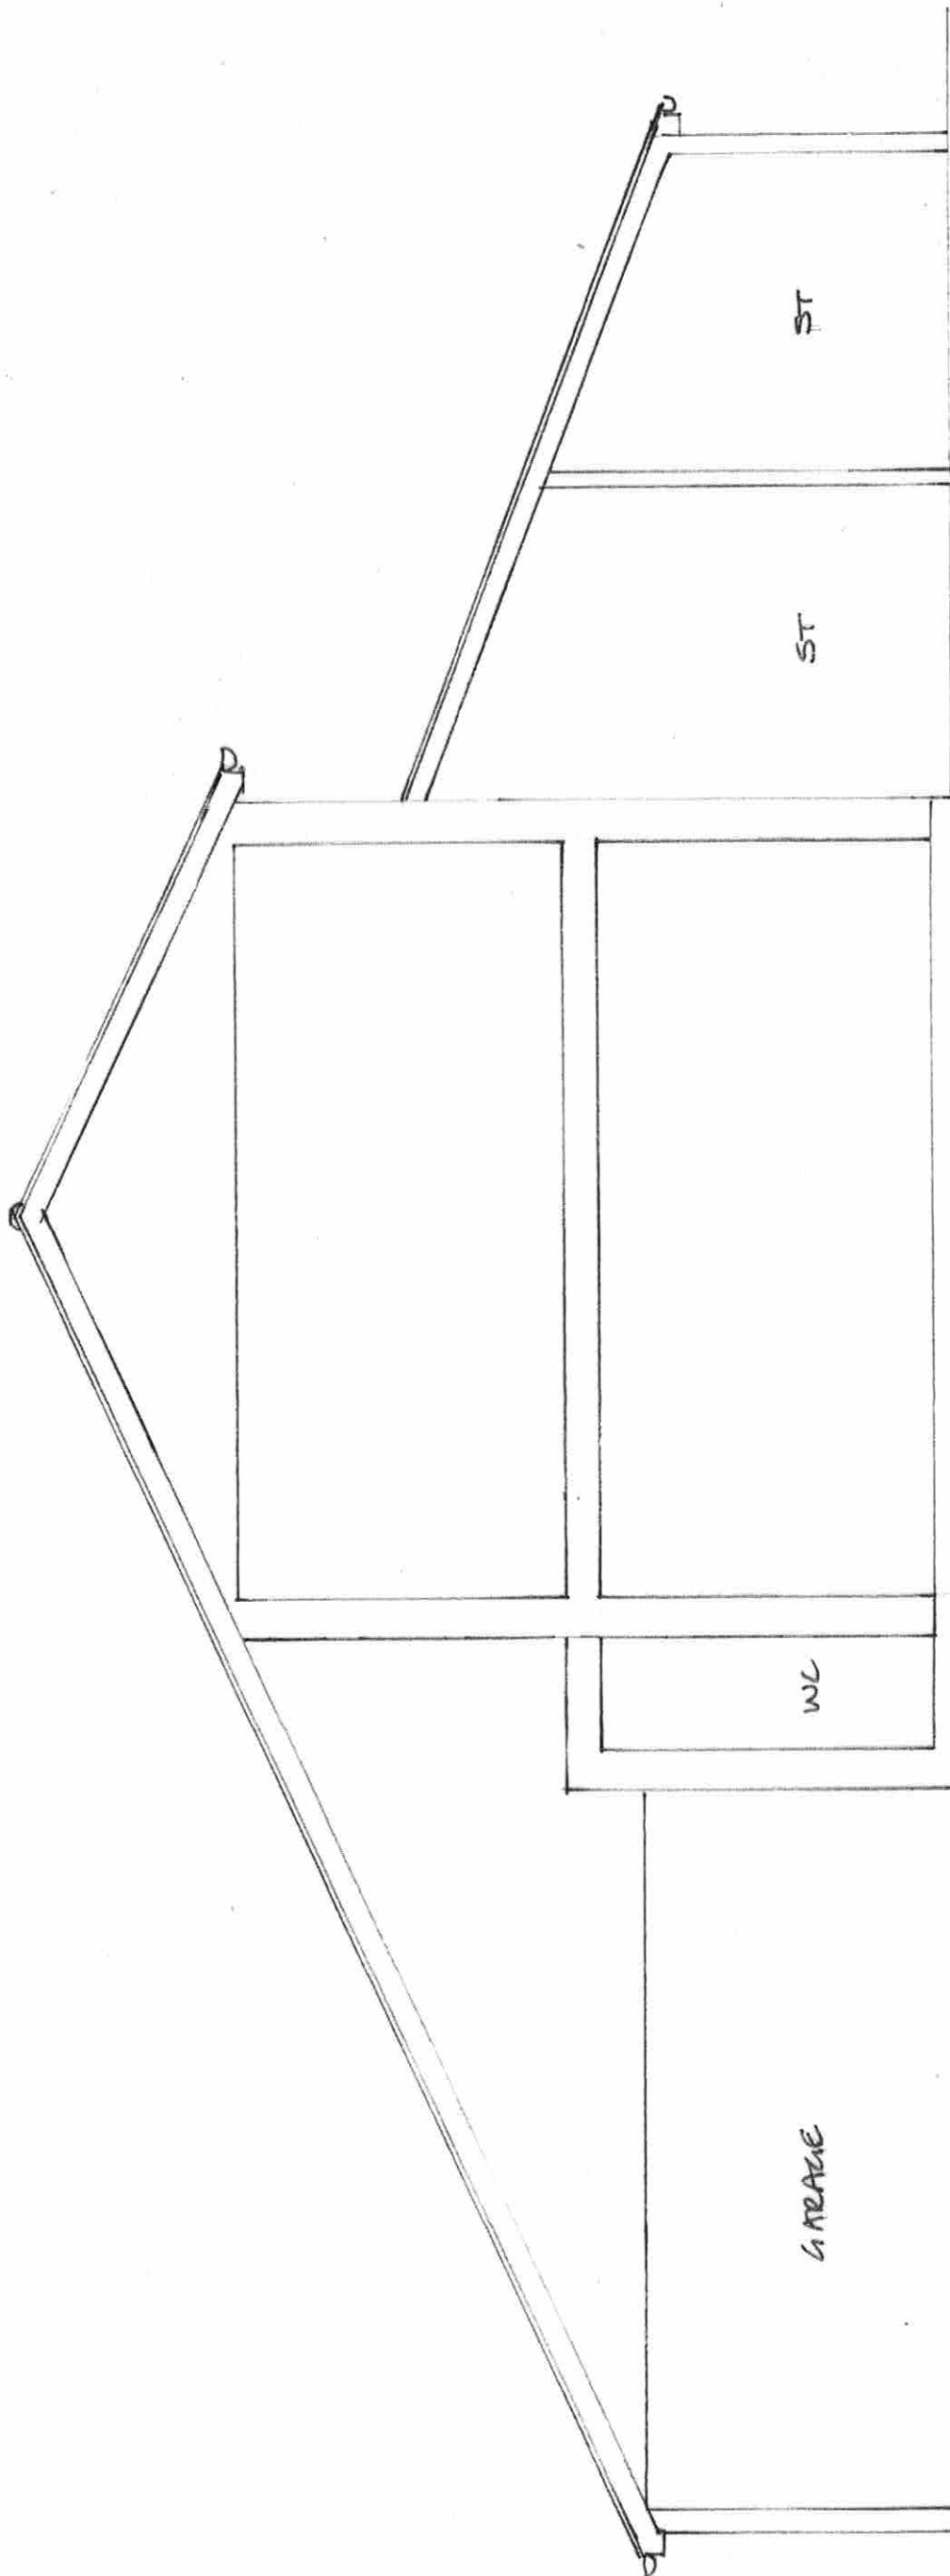

SECTION AS EXISTING

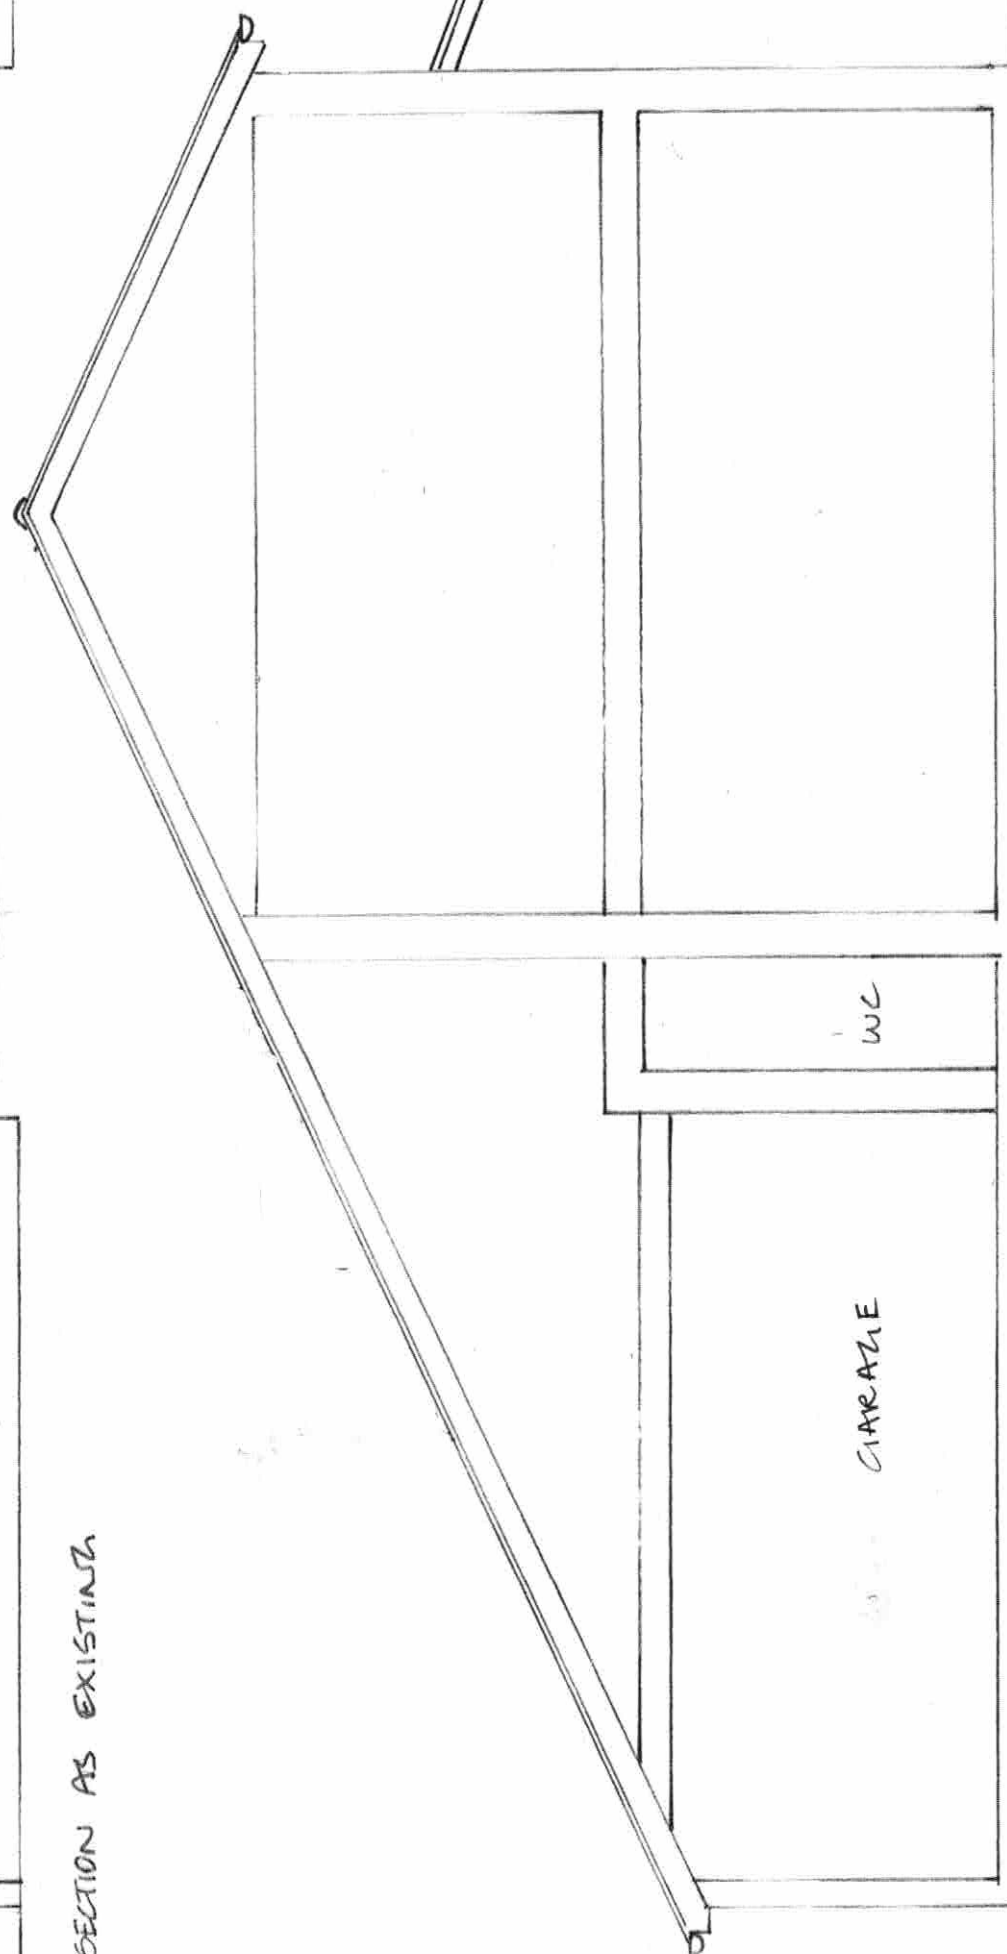

SECTION AS PROPOSED

0 1 2 3 4 5 METRES
SCALE 1:50 @ A3

PROPOSED EXTENSION TO 12 WOODCOCK CLOSE HAVERTHILL SURREY
CB9 0JP FOR MR & MRS. R. SEYMOUR
SECTIONS AS EXISTING AND PROPOSED
APRIL 2025 DEC NO 12 / 1260A
RWA 23.4.2025