
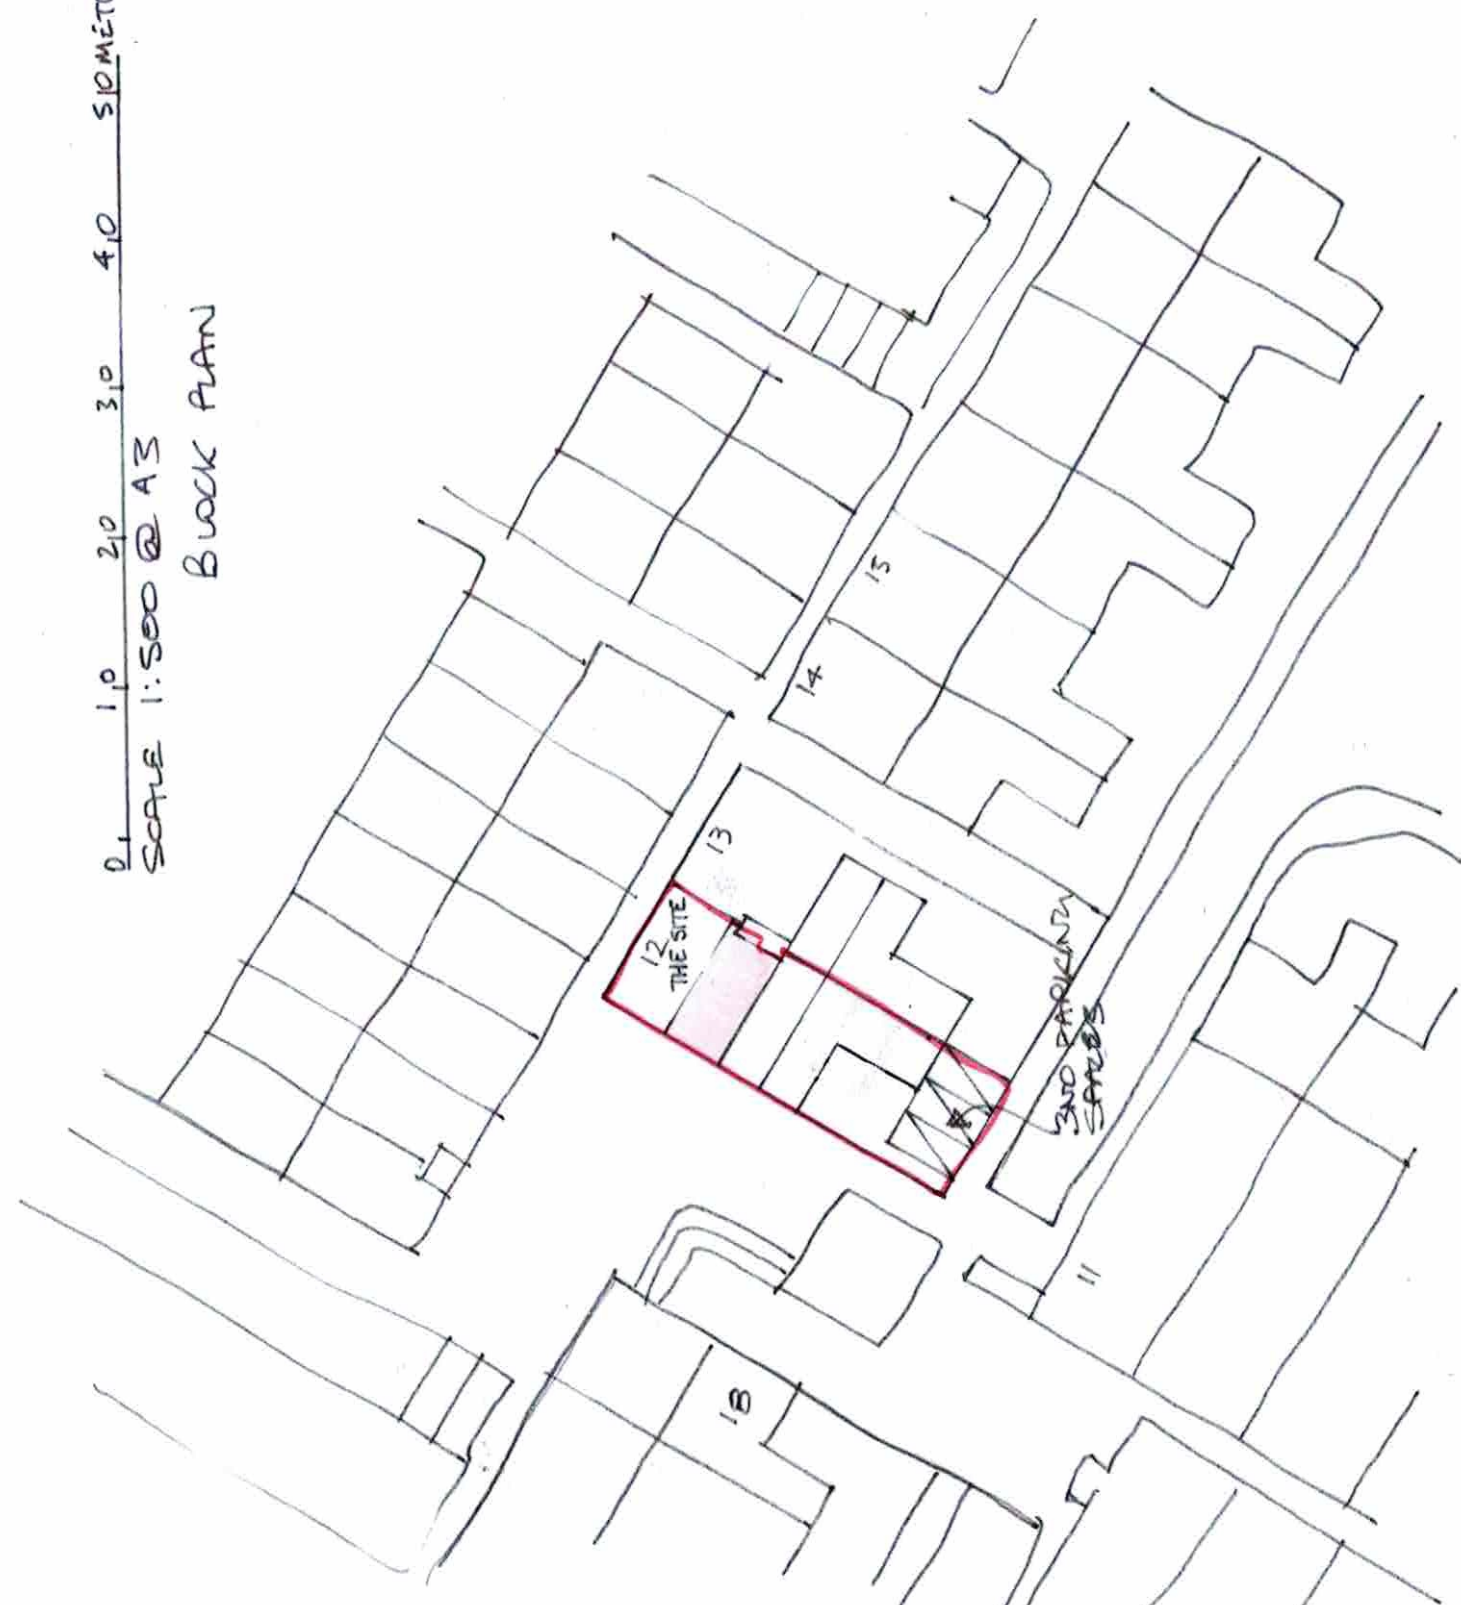


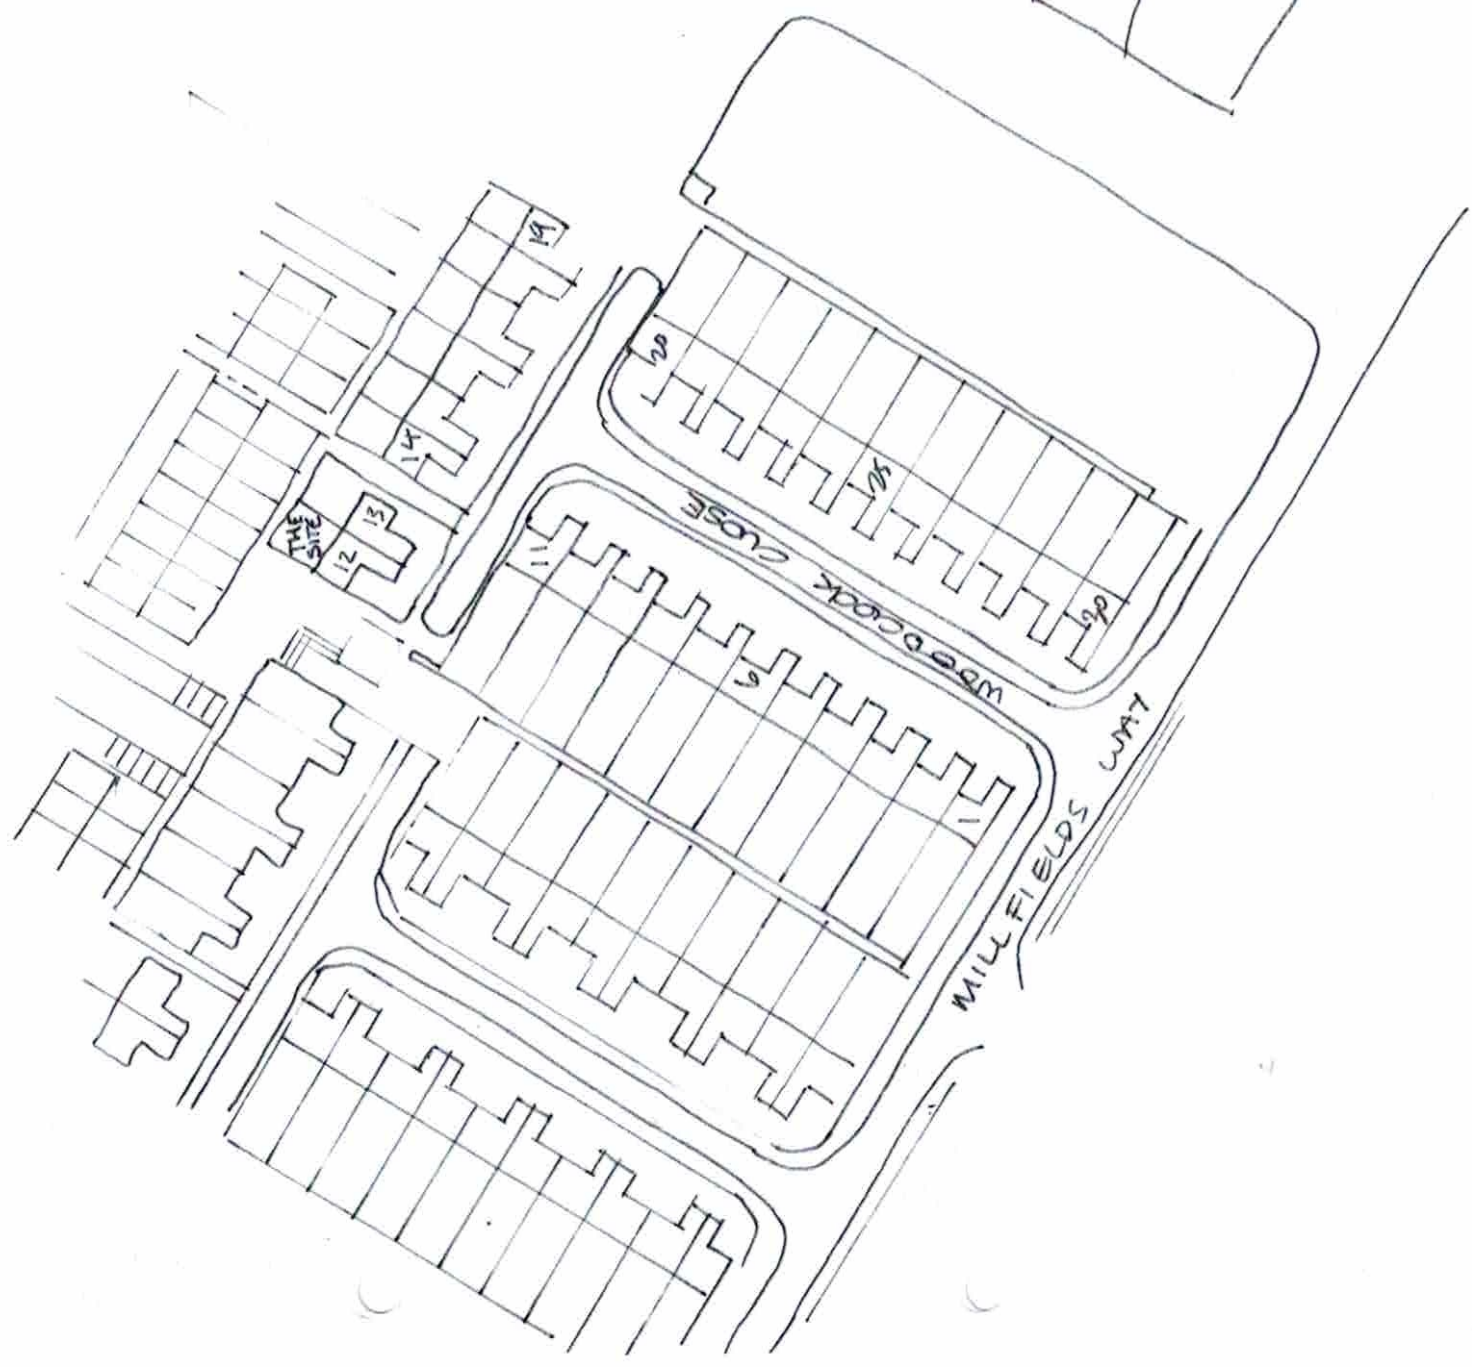

0 50 100 METRES
SCALE 1:1250 @ A3
SITE LOCATION PLAN.

PROPOSED EXTENSIONS TO 12 WOODCOCK CLOSE HAVERHILL SUFFOLK CB9 0TP
FOR MR & MRS R. SEYMOUR
SITE LOCATION PLAN
REV B 6.5.2025
REV A 23.4.2025
MARCH 2025 PRG NO WC/1004B