




Facing Chalkstone Way

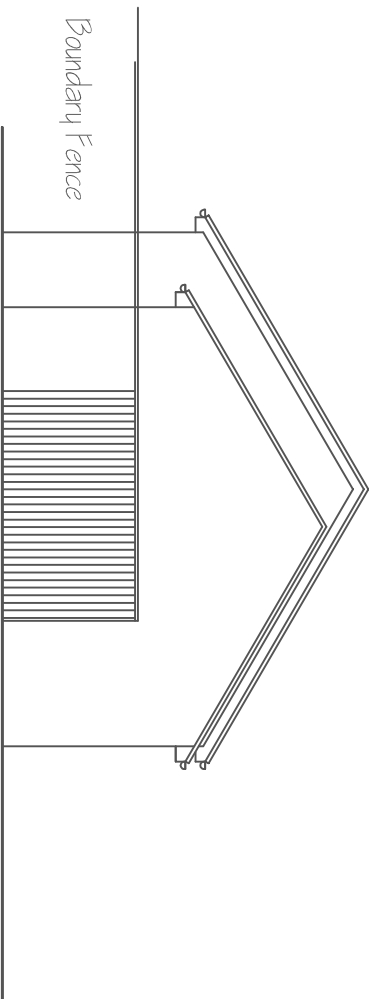

Facing own rear garden


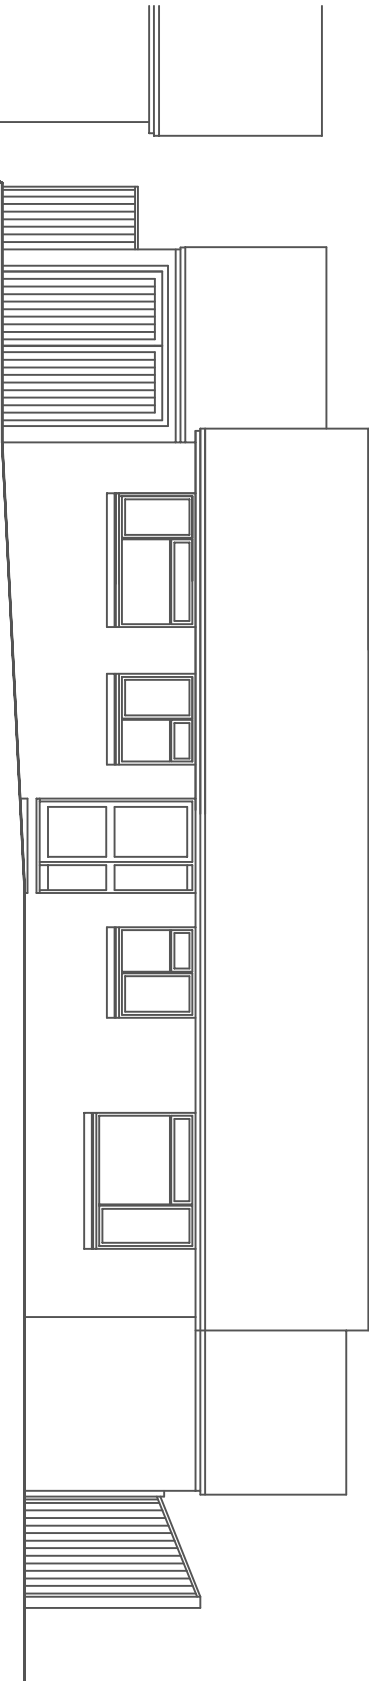


Facing Shephard Road

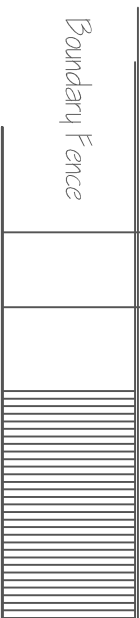


Facing neighboring bungalow

Elevations as existing

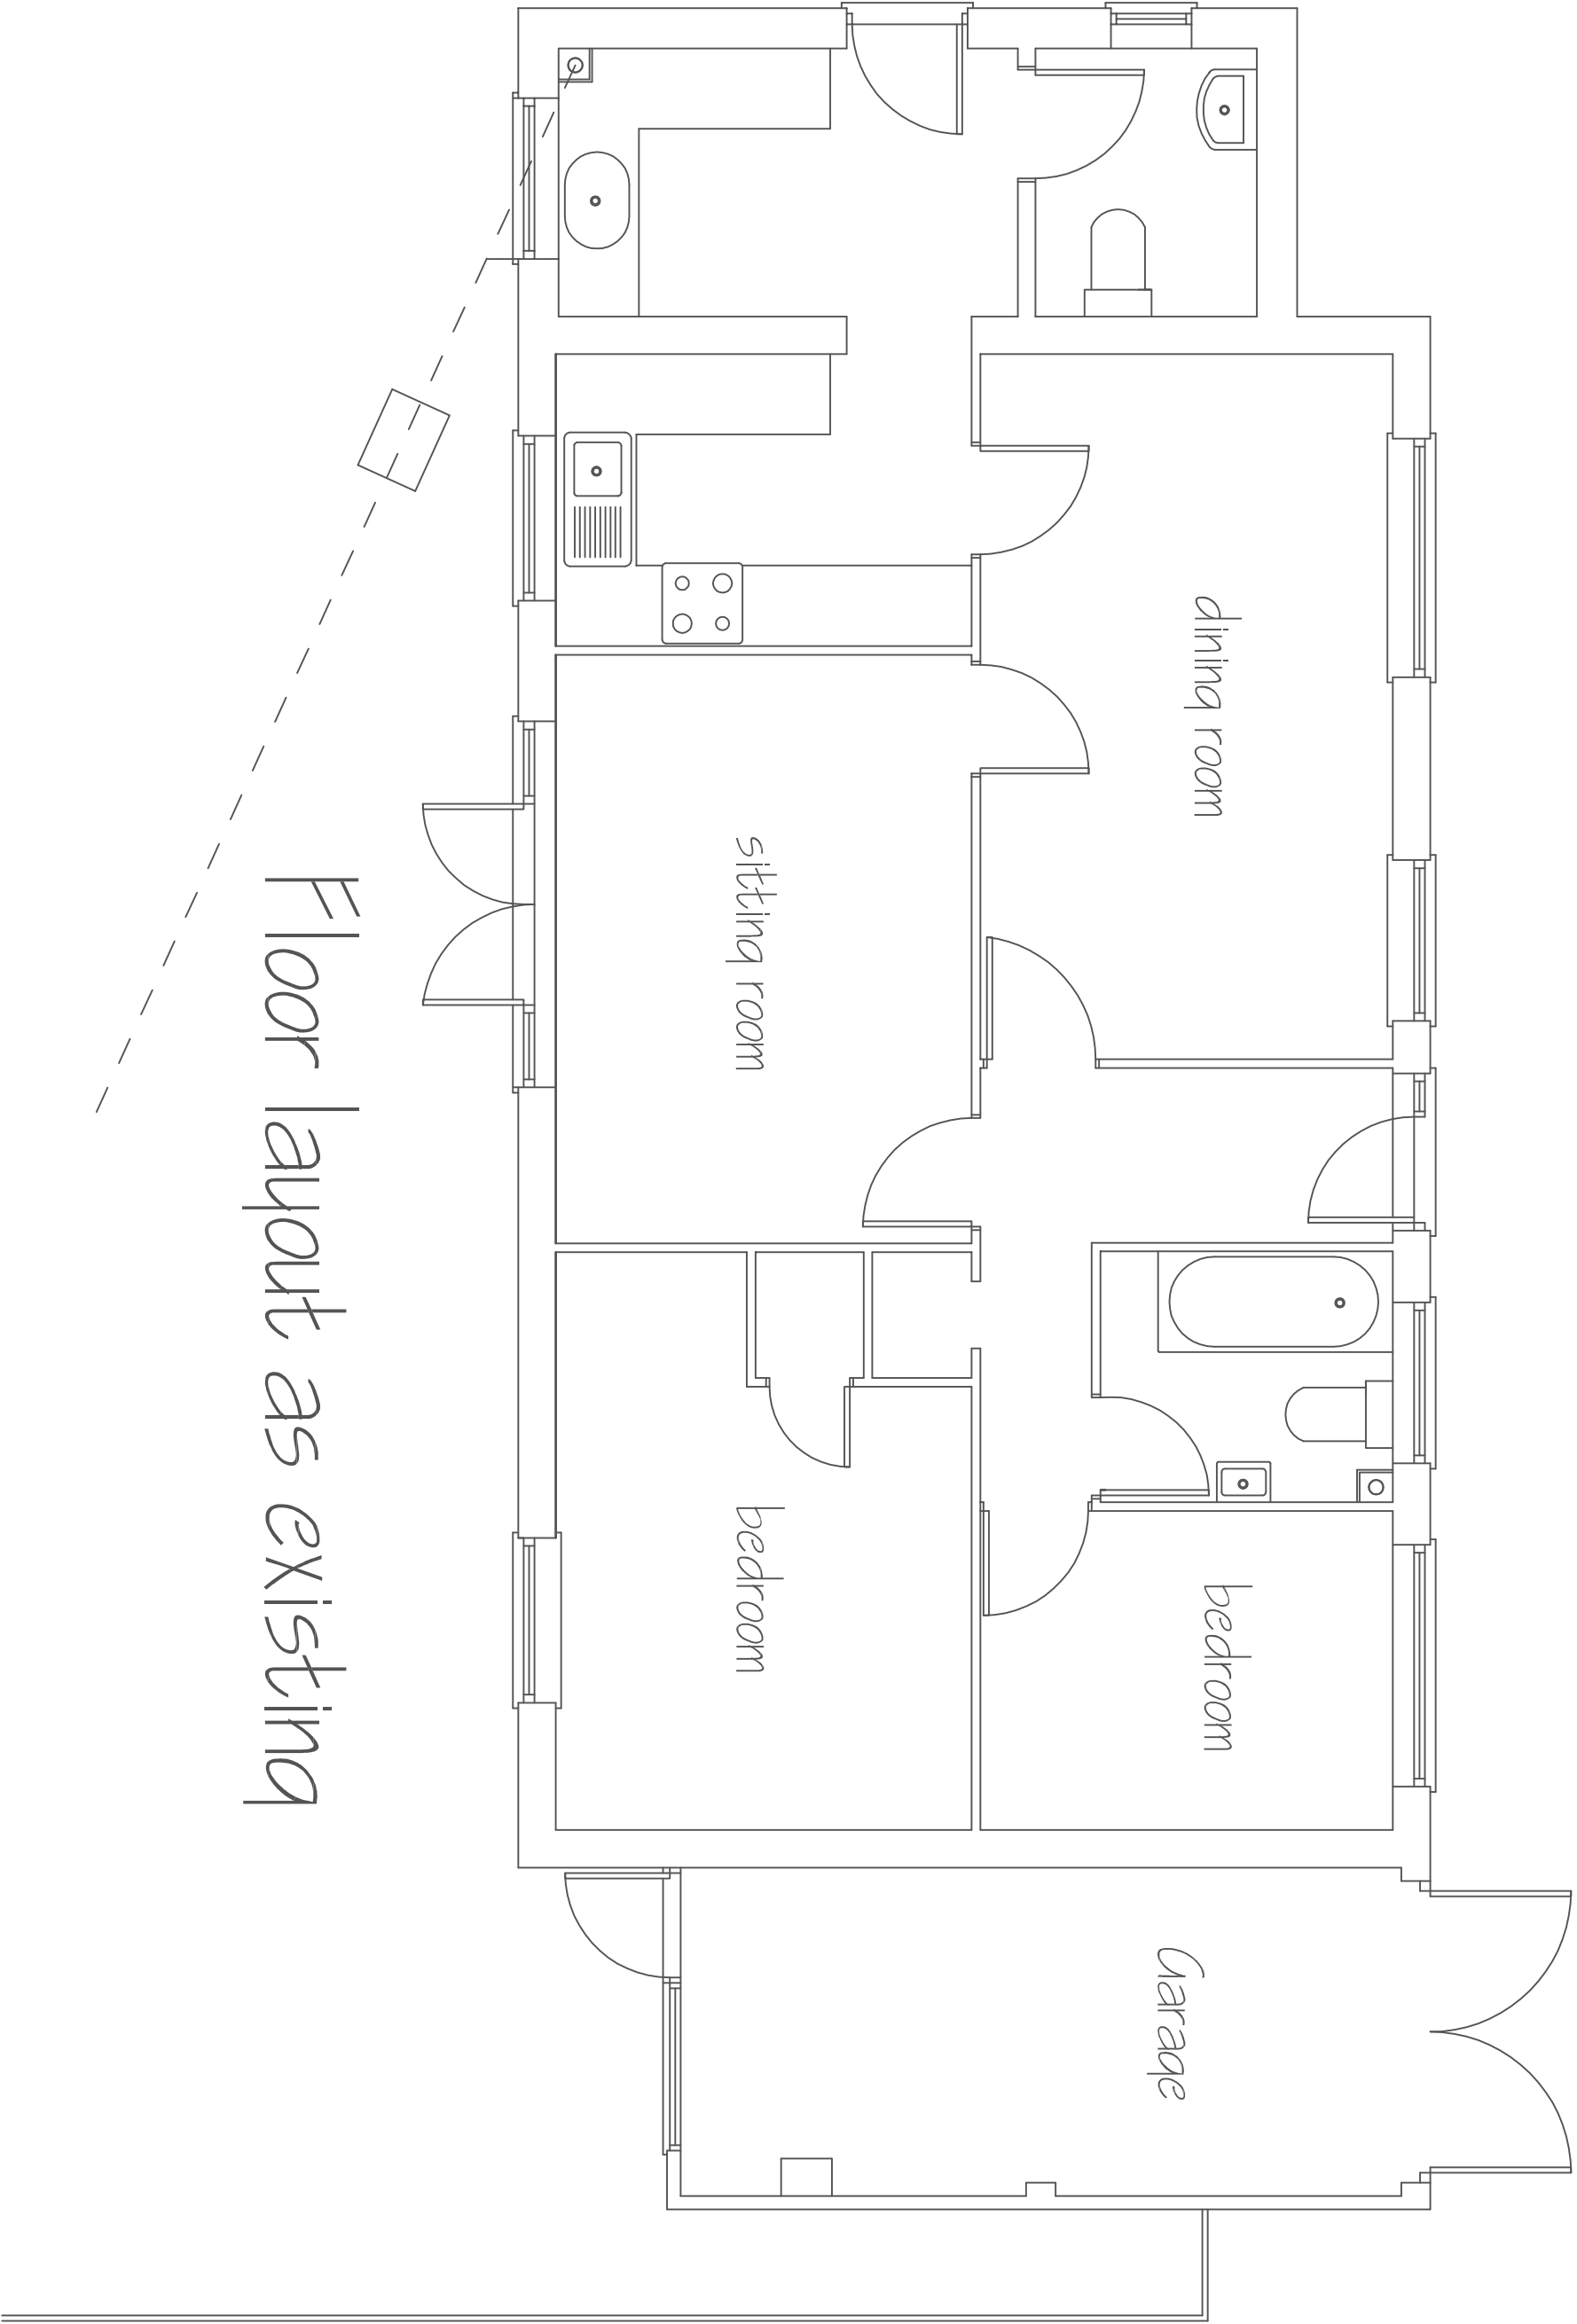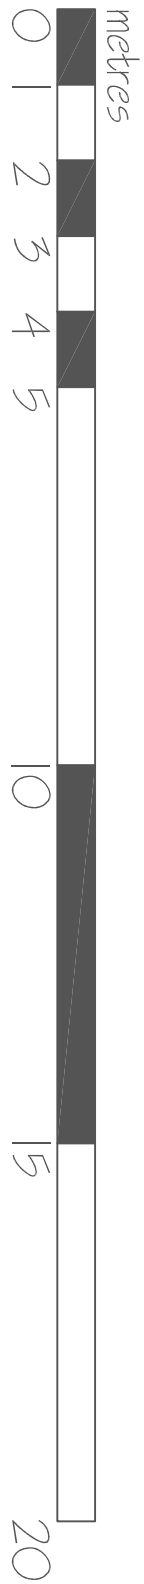


property boundary

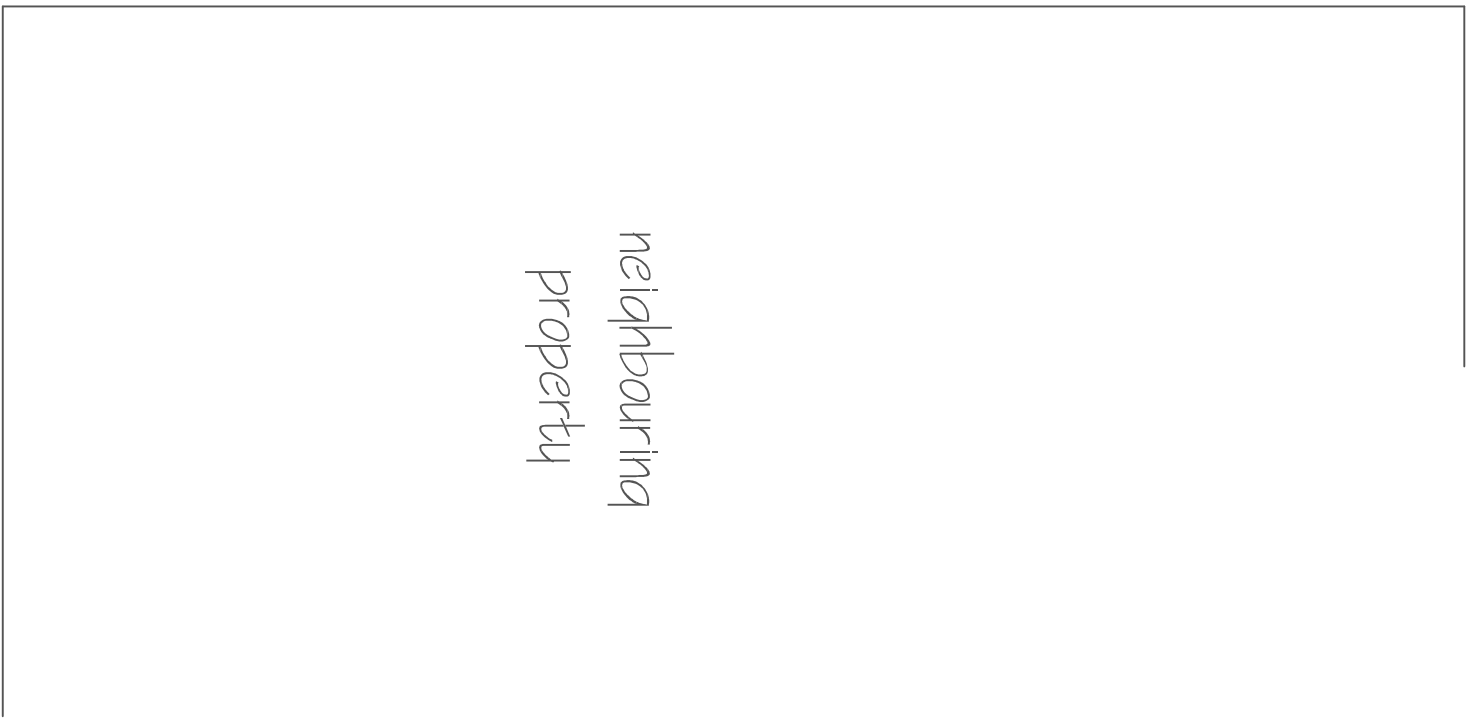

neighbouring
property

metres

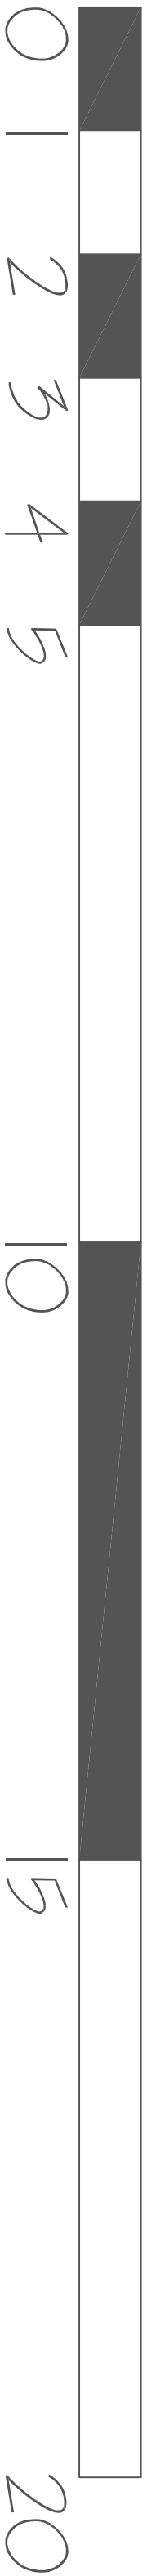

Do not scale from this drawing

Michael Sale M.R.I.C.S., F.C.I.O.B., Architectural Surveyors 16 Dane Close, Kedington, Haverhill, Suffolk, CB9 7NX Telephone: 01440 702106 Fax: 08707 065471 email: info@michaelsale.co.uk website: www.michaelsale.co.uk
Proposed rear extension to bungalow incorporating garage conversion at: 105 Shephard Road, Haverhill, Suffolk, CB9 0LR
For Ms D. Doyle
Drawing No: 9256/25/1 Scale: 1:100 & 1:50 Drawn By: Nicola Sale Checked By: Michael Sale Date: April 2025