




Facing Chalkstone Way
Elevations as proposed

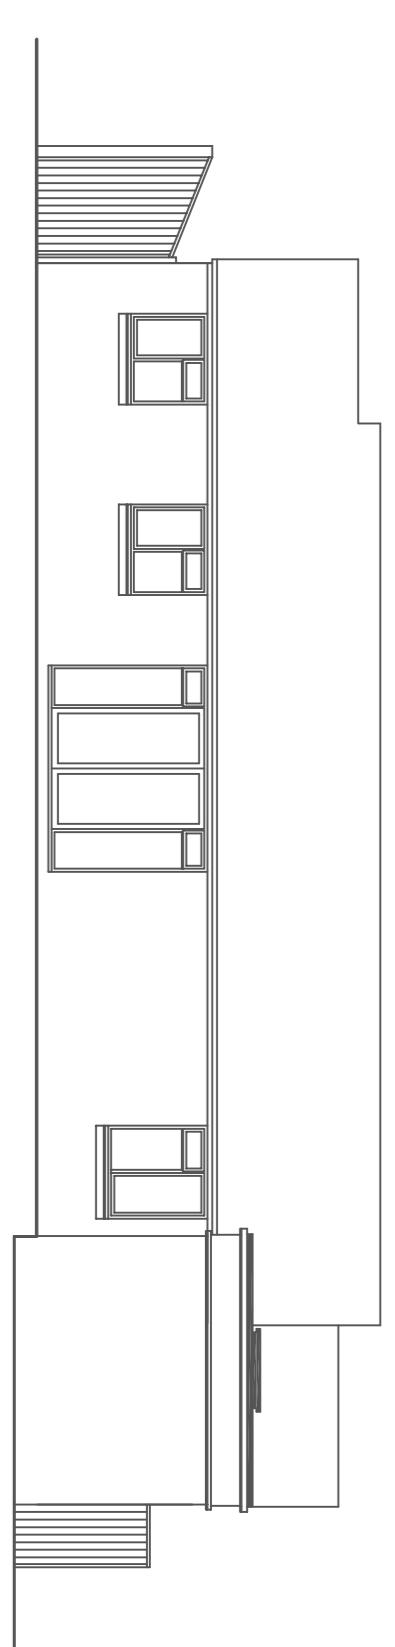


Facing own rear garden

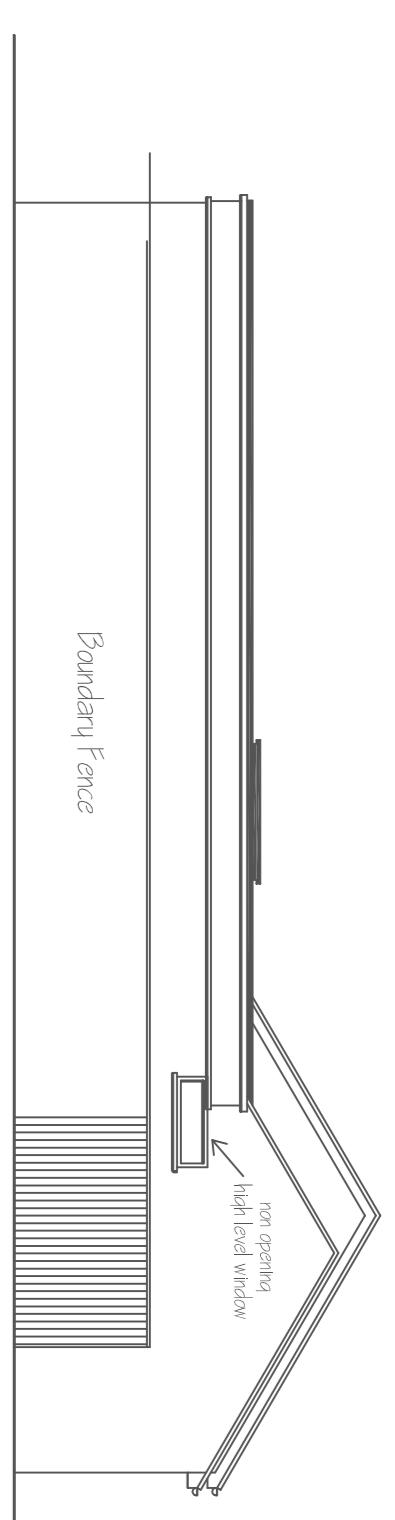

Facing neighbouring bungalow

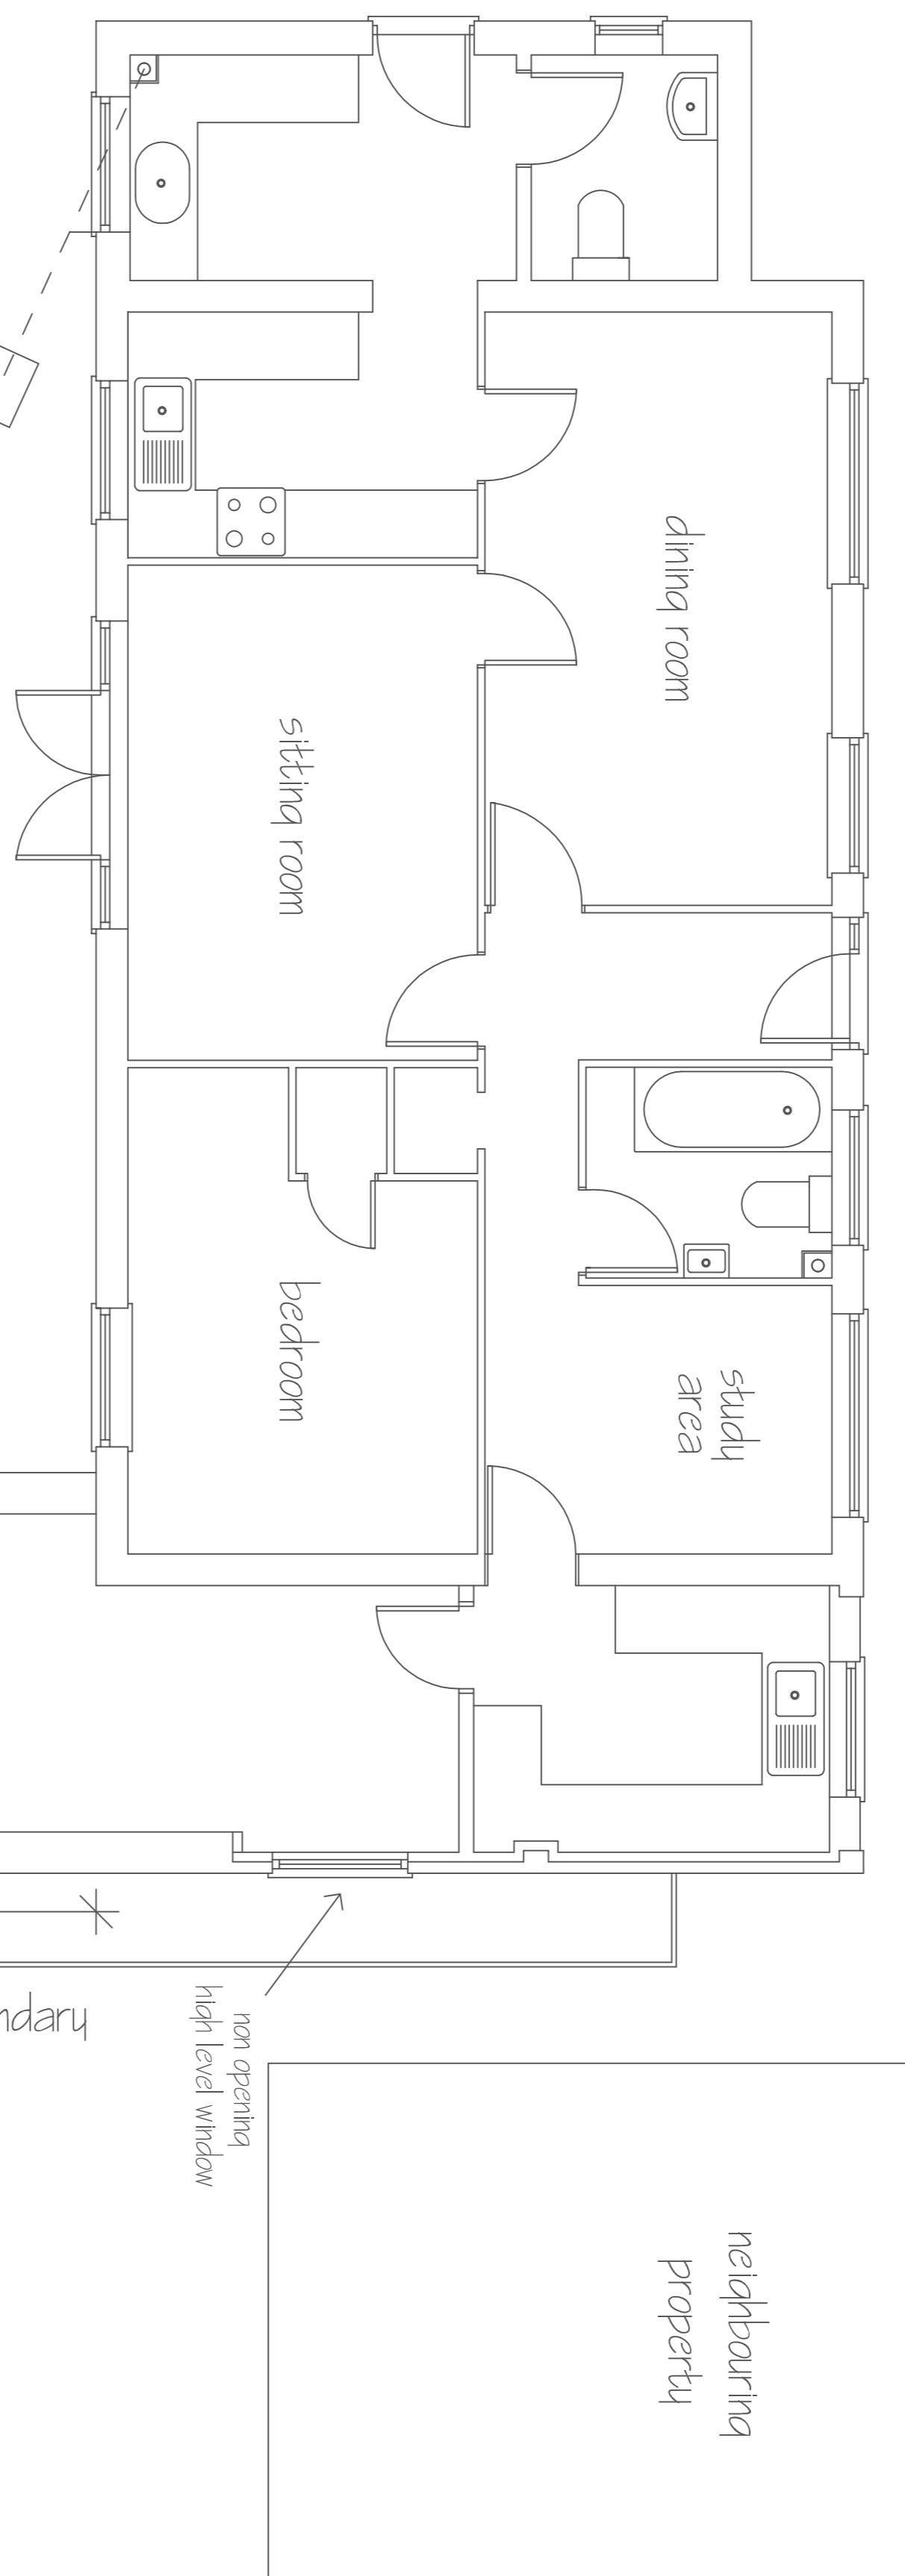


Floor layout as proposed

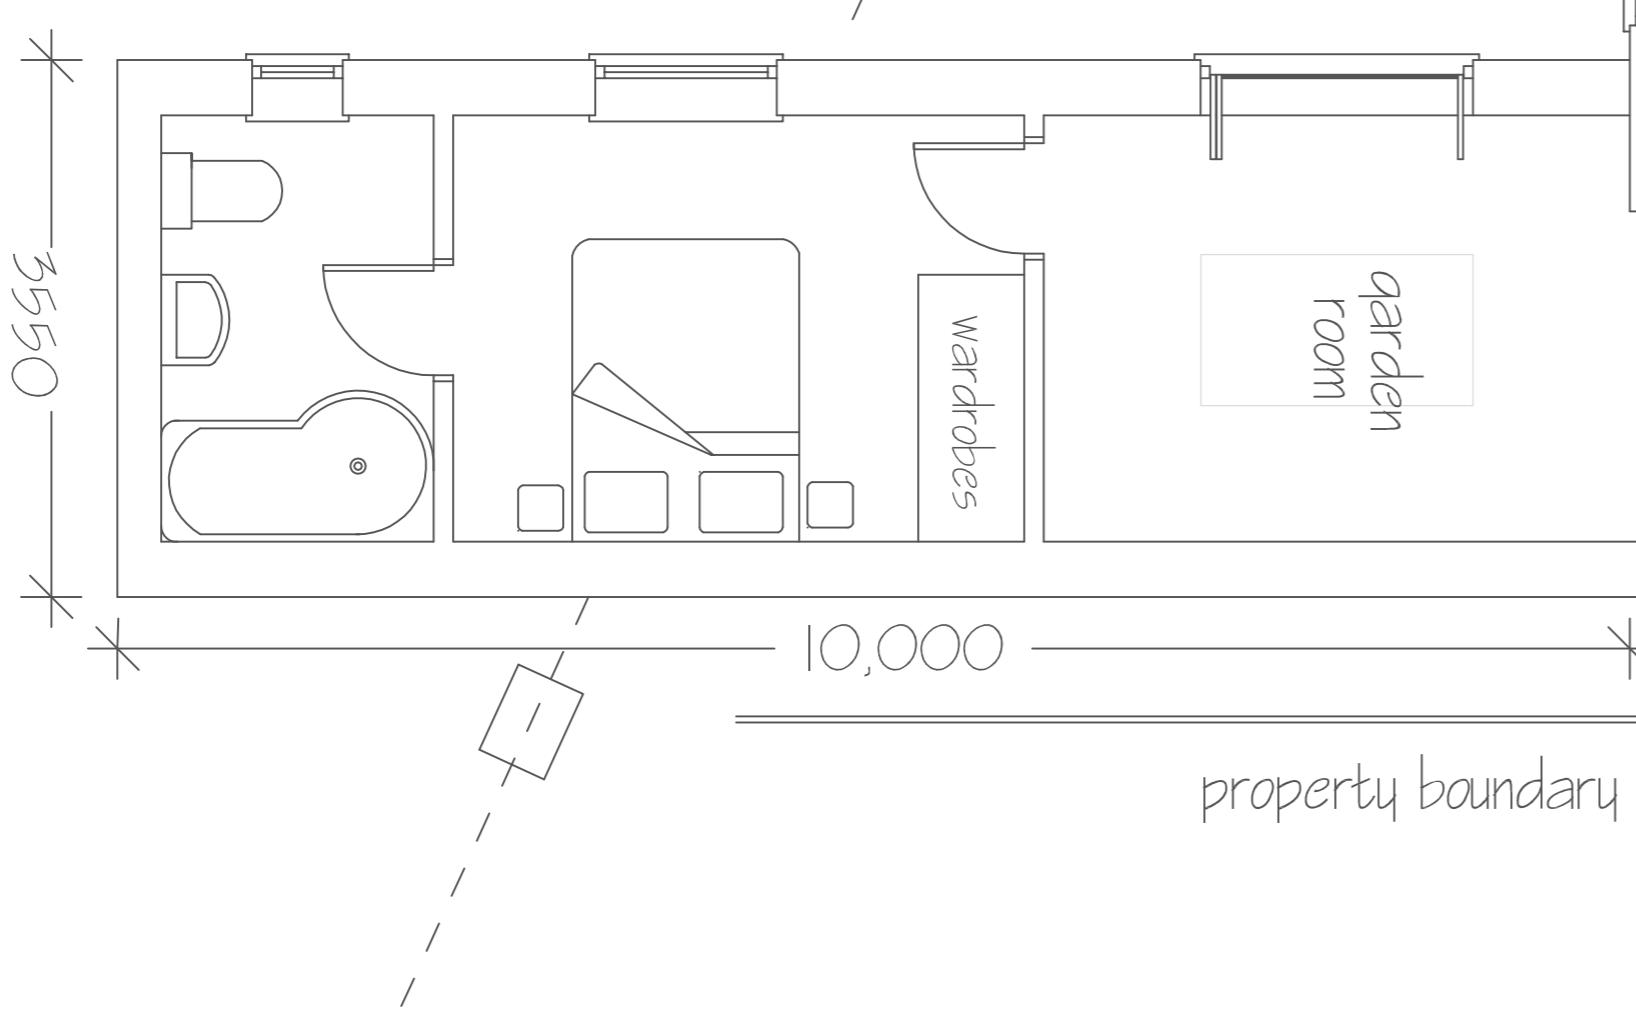

Fenestration: White UPVC to match existing

EXTERNAL FINISHES
Roof: EPDM flat roof with roof light
Walls: Faced brickwork to match existing, with white UPVC boarding to conceal original opening of converted garage.

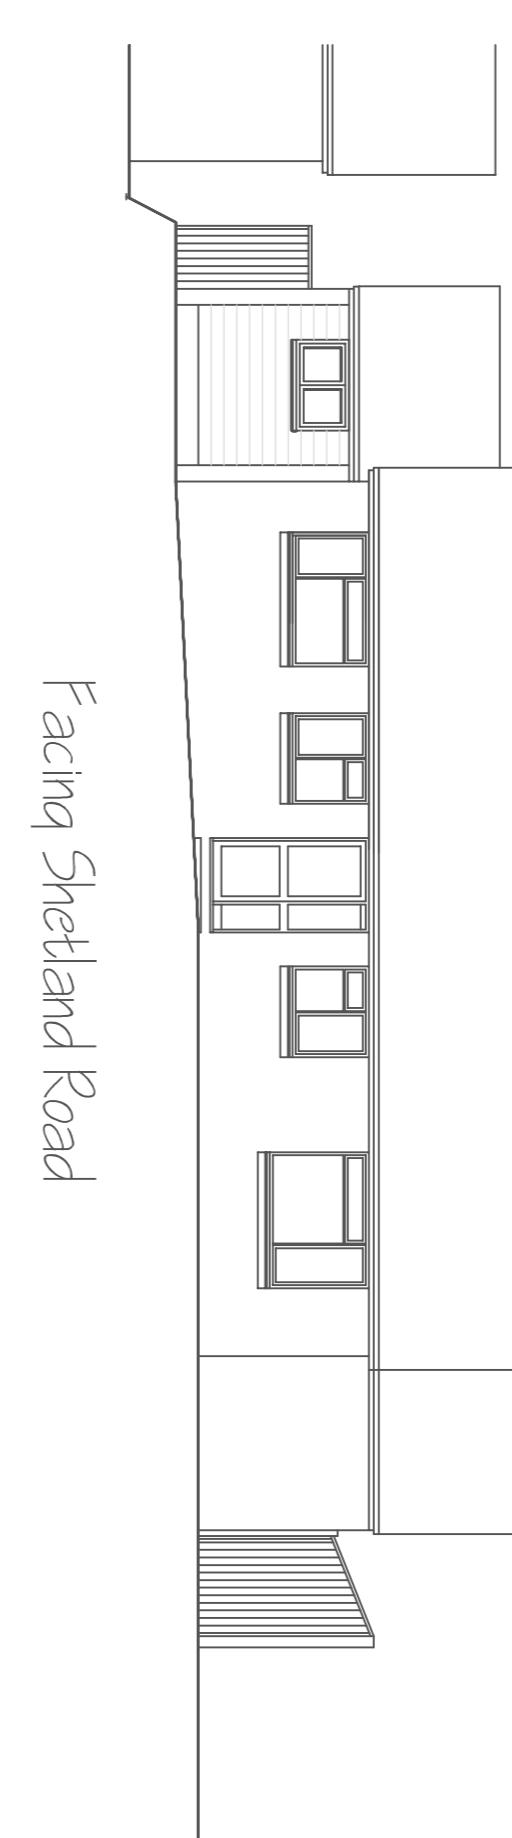

Facing Shetland Road

Michael Sale M.R.I.C.S, F.C.I.O.B,
Architectural Surveyors

16 Dane Close, Kedington,
Haverhill, Suffolk, CB9 7NX

Telephone: 01440 702106
Fax: 08707 065471

email: info@michaelsale.co.uk
website: www.michaelsale.co.uk

Proposed rear extension to bungalow
incorporating garage conversion at


105 Shetland Road,
Haverhill,
Suffolk,
CB9 0LR

For Ms D. Doyle

Drawing No: 9256/25/2
Scale: 1:100 & 1:50

Drawn By: Nicola Sale

Checked By: Michael Sale
Date: April 2025

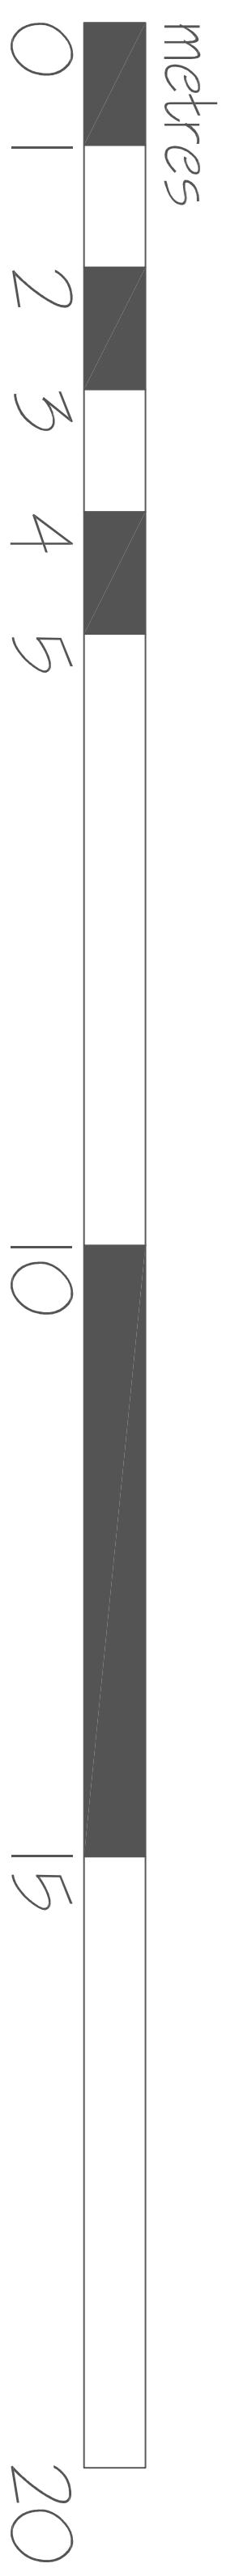

metres

Do not scale from this drawing