
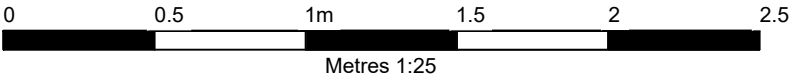
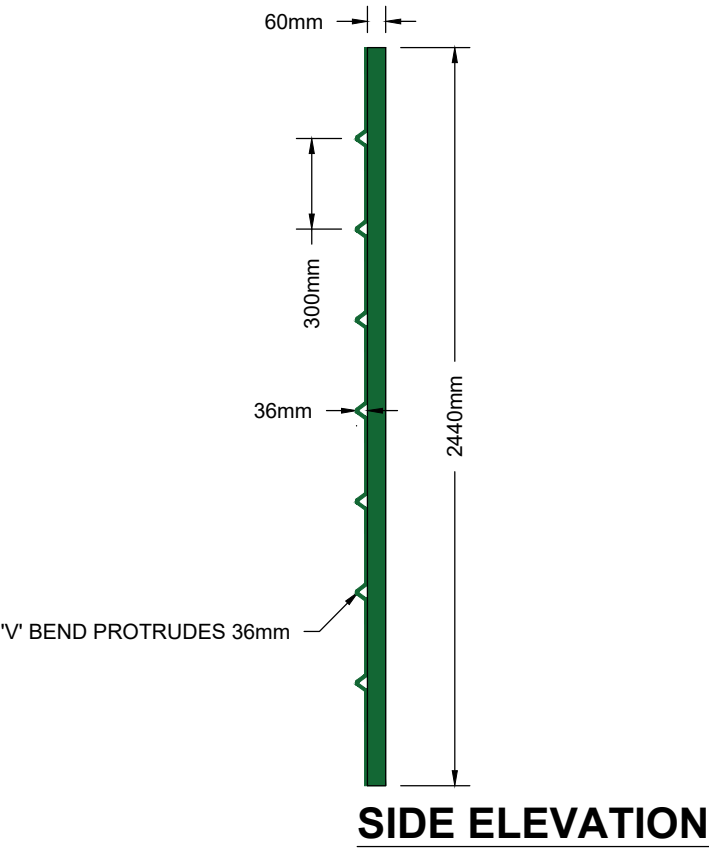



- LEGEND
1. DETAILS SHOWN HAVE BEEN BASED UPON MANUFACTURER SPECIFICATIONS AND DIMENSIONS.

2. ALL DIMENSIONS ARE IN MILLIMETERS.

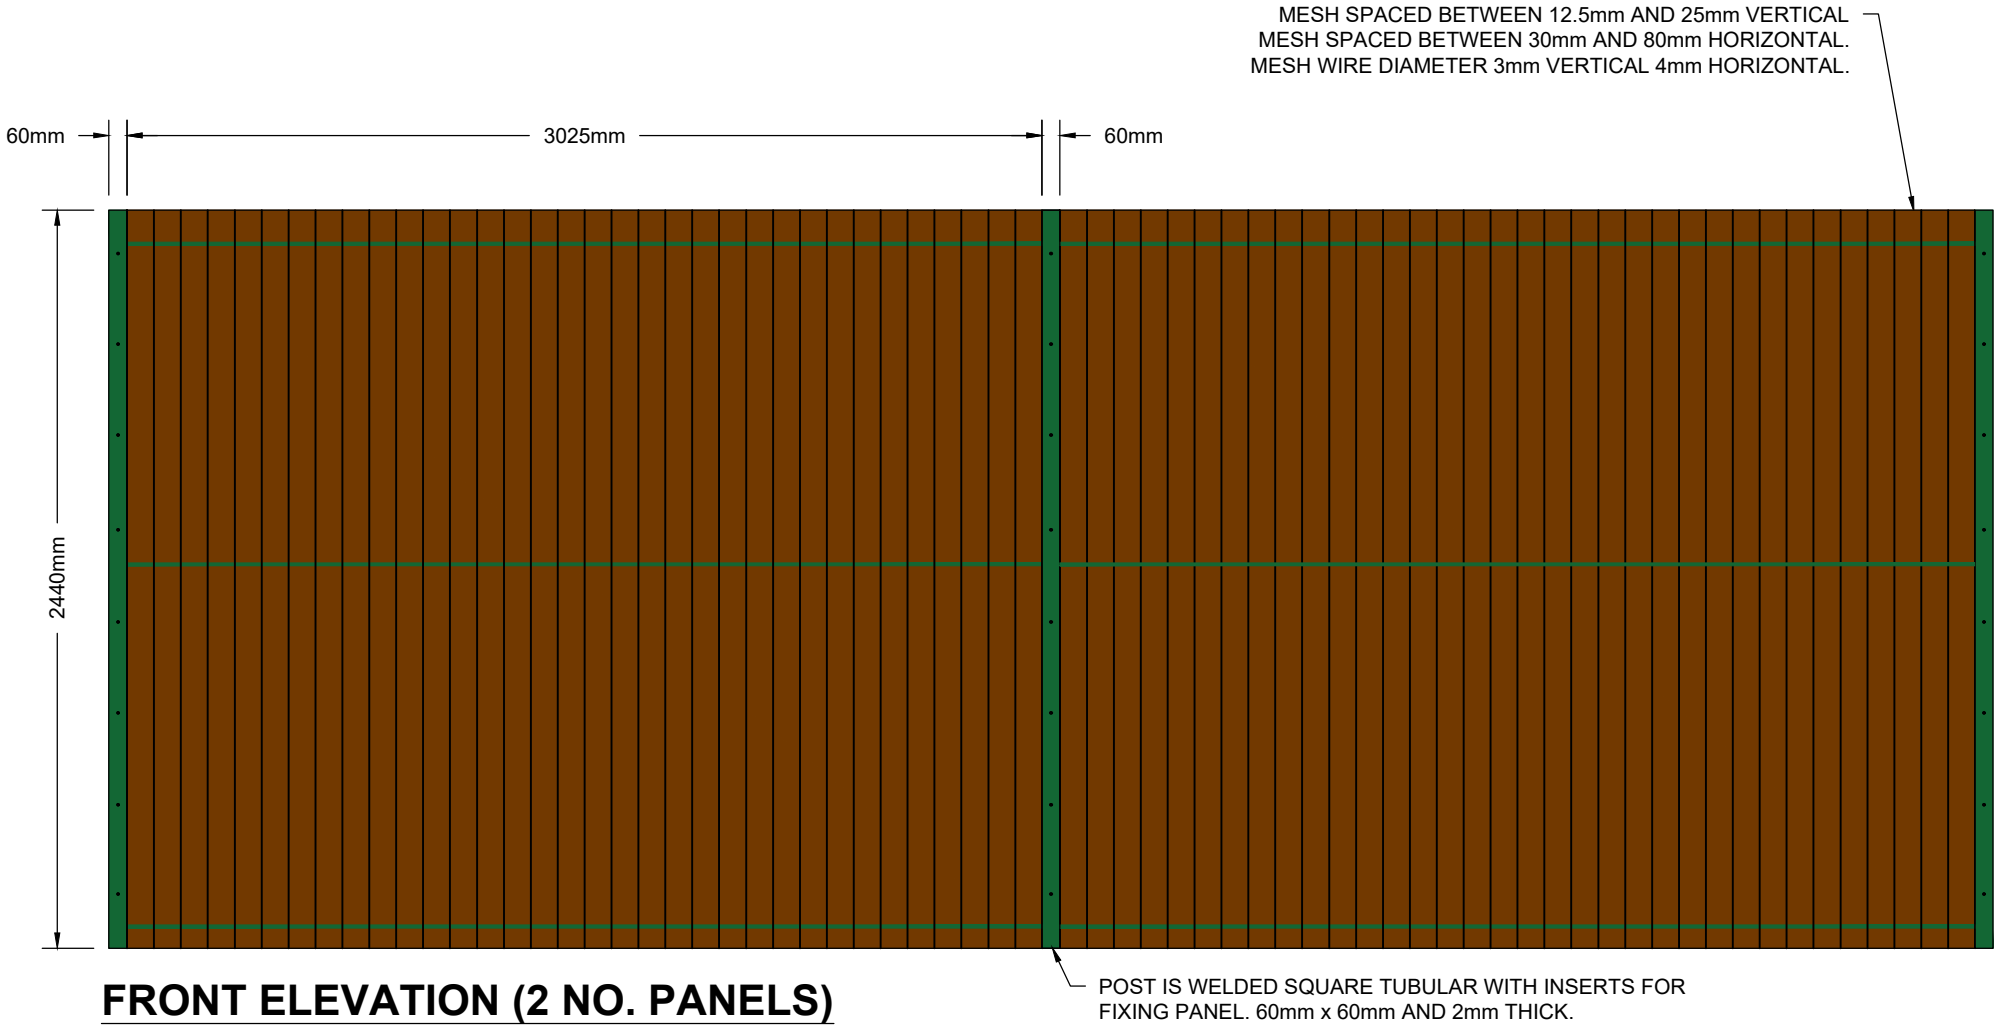

BATTERY BOX

AMP Clean Energy  
1 Dover Street  
London  
W1S 4LD

200kW / 800kWh  
MICRO ENERGY STORAGE UNIT

BATTERY BOX  
Plan depicting 2.4m high  
Wooden Paladin Fencing

WIRE MESH FENCE ELEVATIONS

PLAN 6

Scale1:25 @ A3