


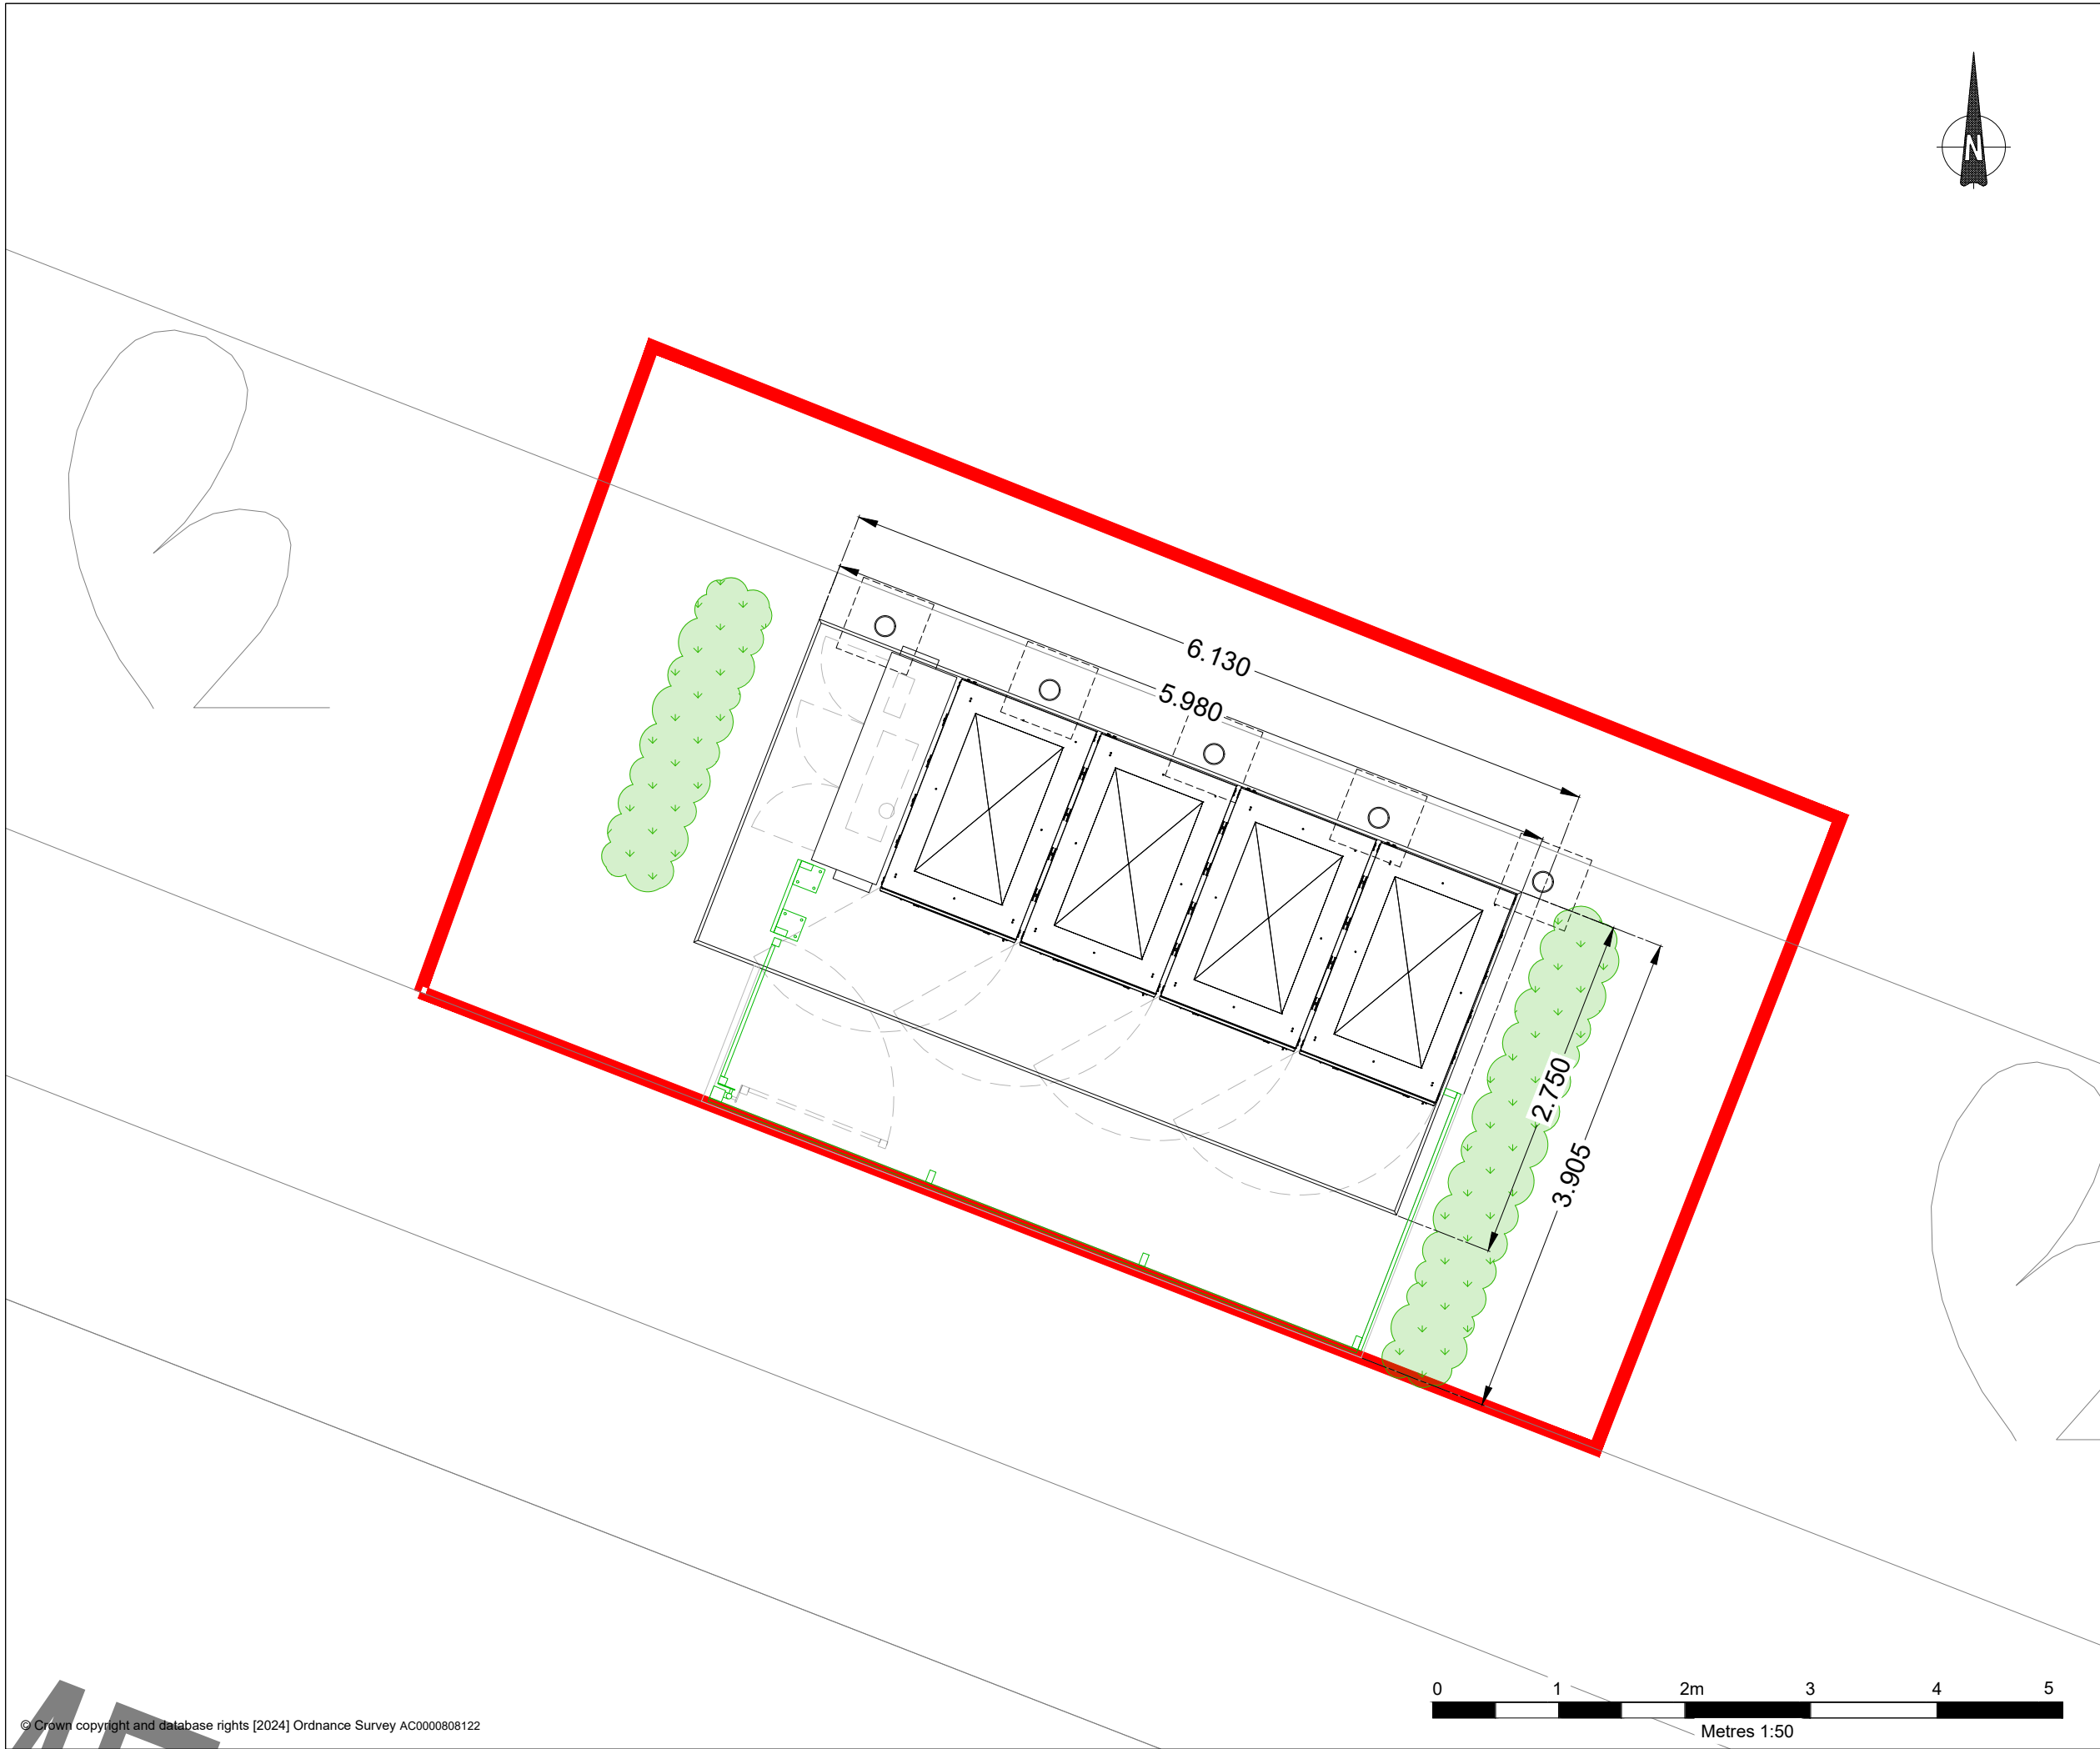

LEGEND

	SITE BOUNDARY
	FENCELINE

NOTES

1. SITE AREA: 54m²

REV.	DATE	DESCRIPTION
B	07/04/25	AMENDED SITE LAYOUT AND COMPOUND DESIGN
A	17/10/24	SWAPPED BYD UNIT FOR HUAWEI UNIT

AMP CLEAN ENERGY
1 DOVER STREET
LONDON
W1S 4LD

UNIT 10 HOMEFIELD ROAD
HAVERHILL, CB9 8QP

HOMEFIELD BOX
BATTERY BOX BB-01836

SITE LAYOUT PLAN

PLAN 2

REV
B

Scale1:50 @ A3

Date07/04/25