


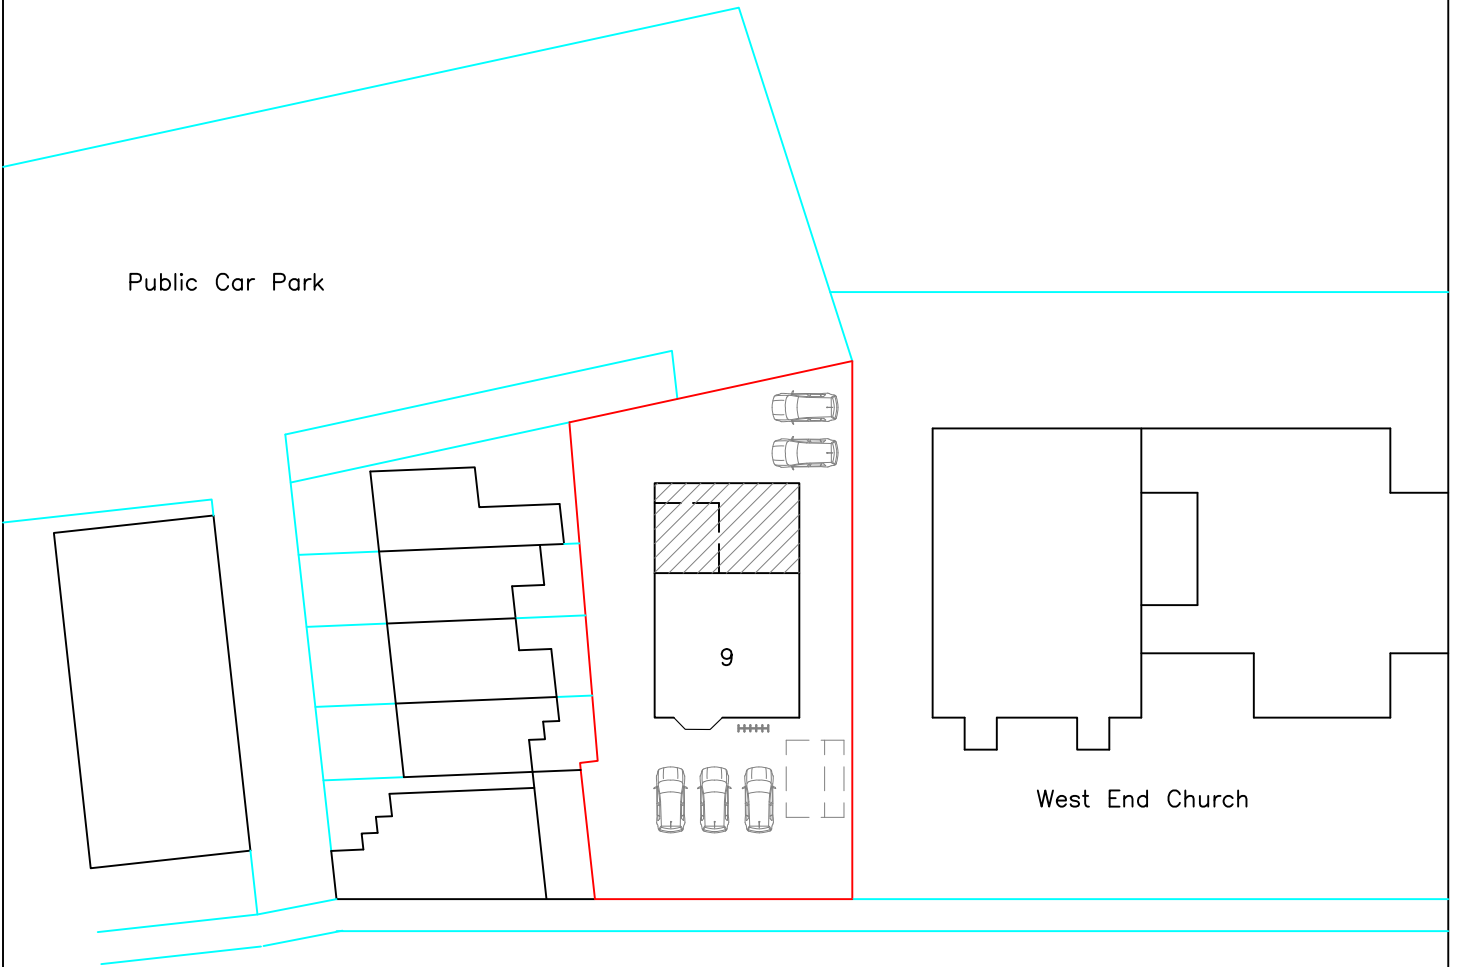


Public Car Park



West End Church

WITHERSFIELD ROAD

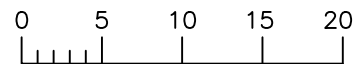

DESCRIPTION

PROPOSED SITE LAYOUT PLAN

CLIENT

WEST END MANSE DENTAL CARE

NO AMENDMENTS

DATE 22.05.25

SCALE
1:500

JOB NO.
SP/645

DRWG.NO.
06

**BATEMAN HARRIS
PARTNERSHIP**

Ferry Lane
Medmenham
Buckinghamshire SL7 2EZ
Tel: 01491 412161