


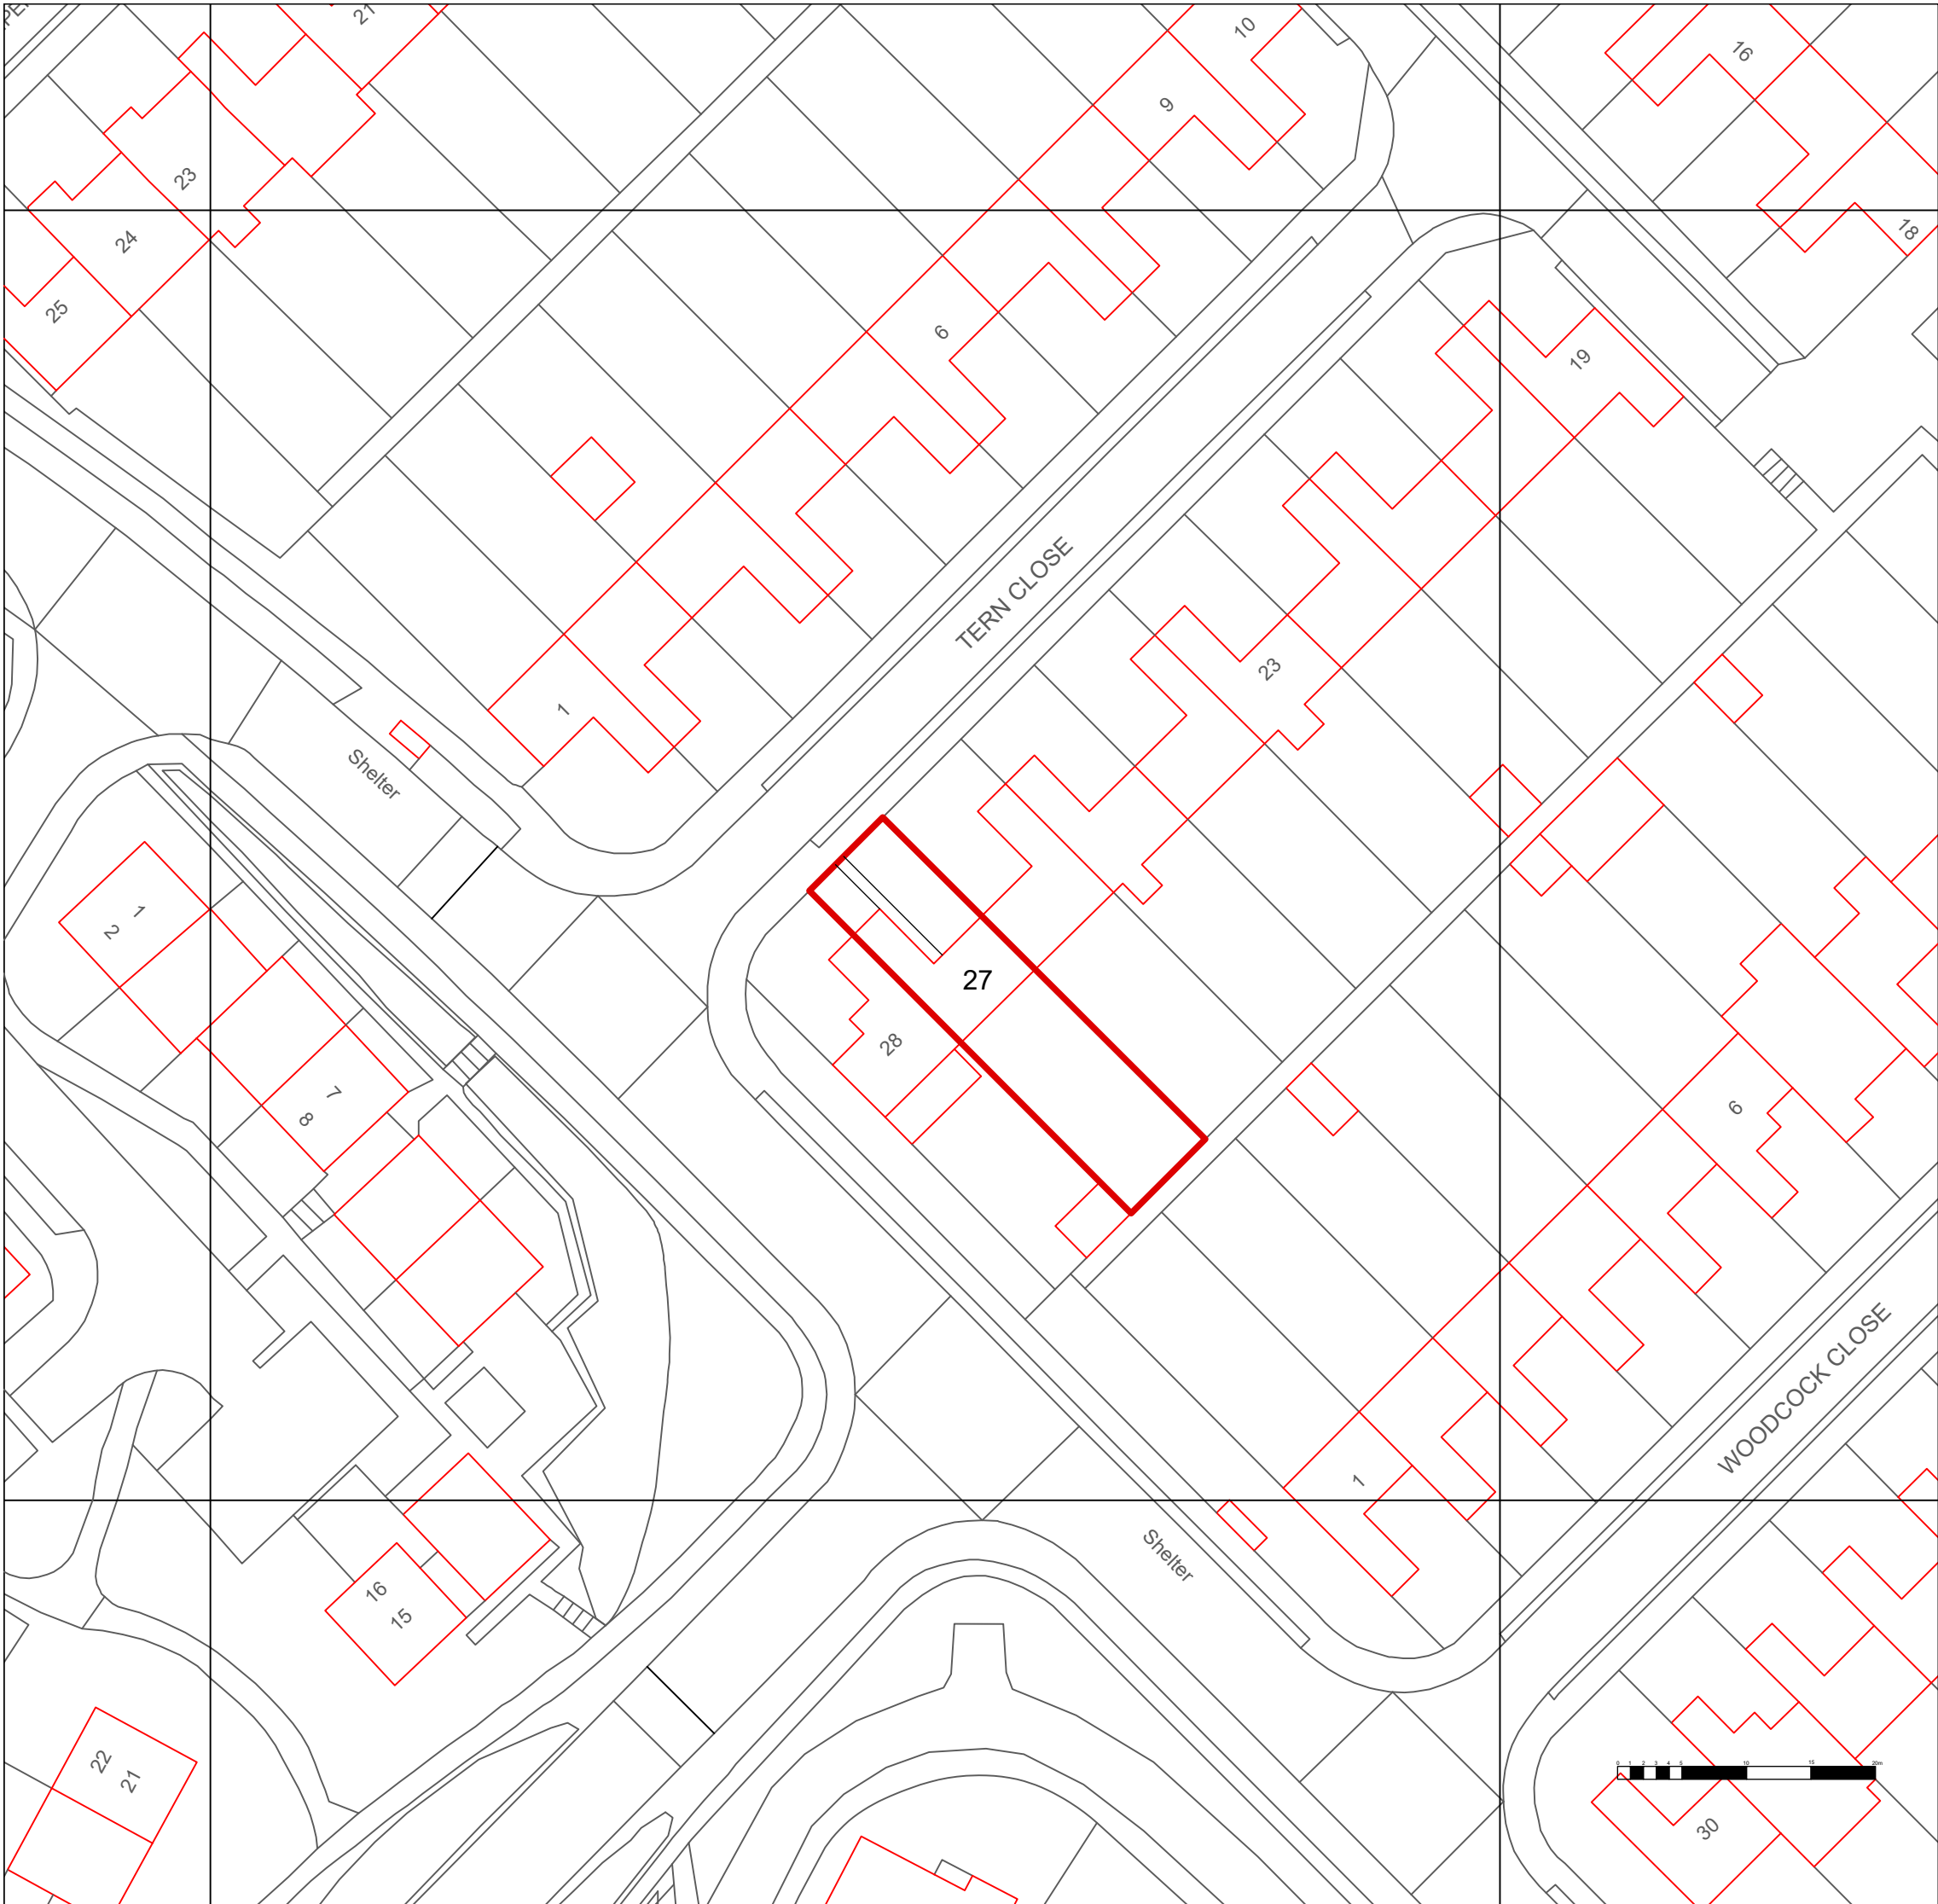

This drawing is the copyright of the architects.
All dimensions and conditions to be verified on site prior to proceeding. Do not scale from this drawing.
All dimensions are to structural faces or centres not to finishes
Coping stone not shown for clarity

Rev	DD/MM/YY	Initial and Description
Philip Jordan RIBA		
T +44 (0)7767 842686 phil@jandba.com		
Project: 27 Tern Close Haverhill		
Client: Mrs McColville		
Drawing: Location Plan		
Date: August 2025		
Scale: 1:500 @ A3		
Drawn: PJ		
Drg. No: 47- 001		
Revision:		
Preliminary ☒ Tender ☐ Construction ☐		