



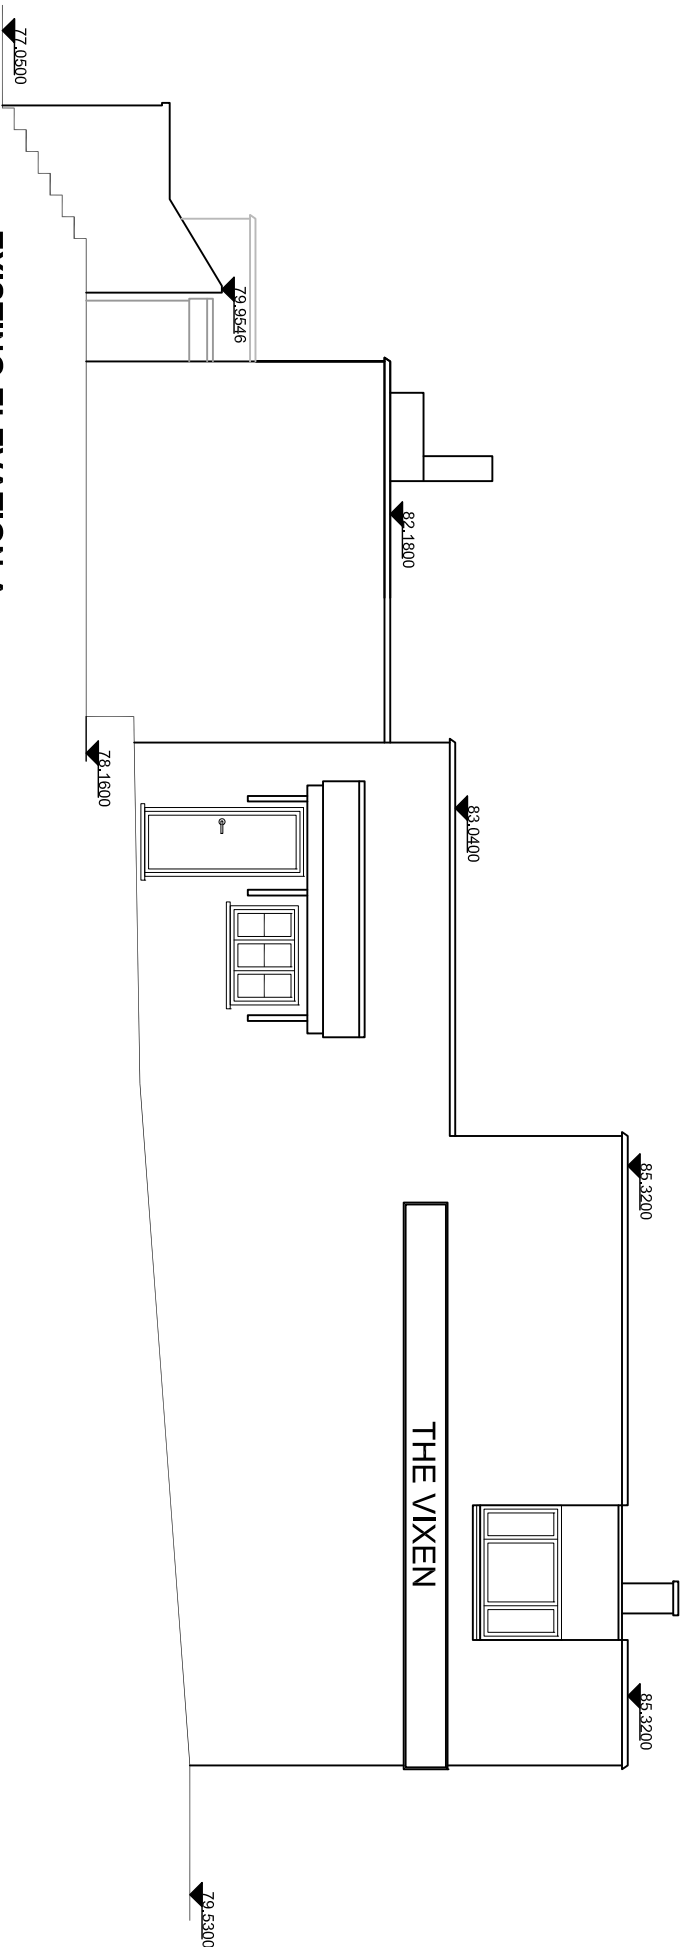

EXISTING ELEVATION A
SCALE 1:100

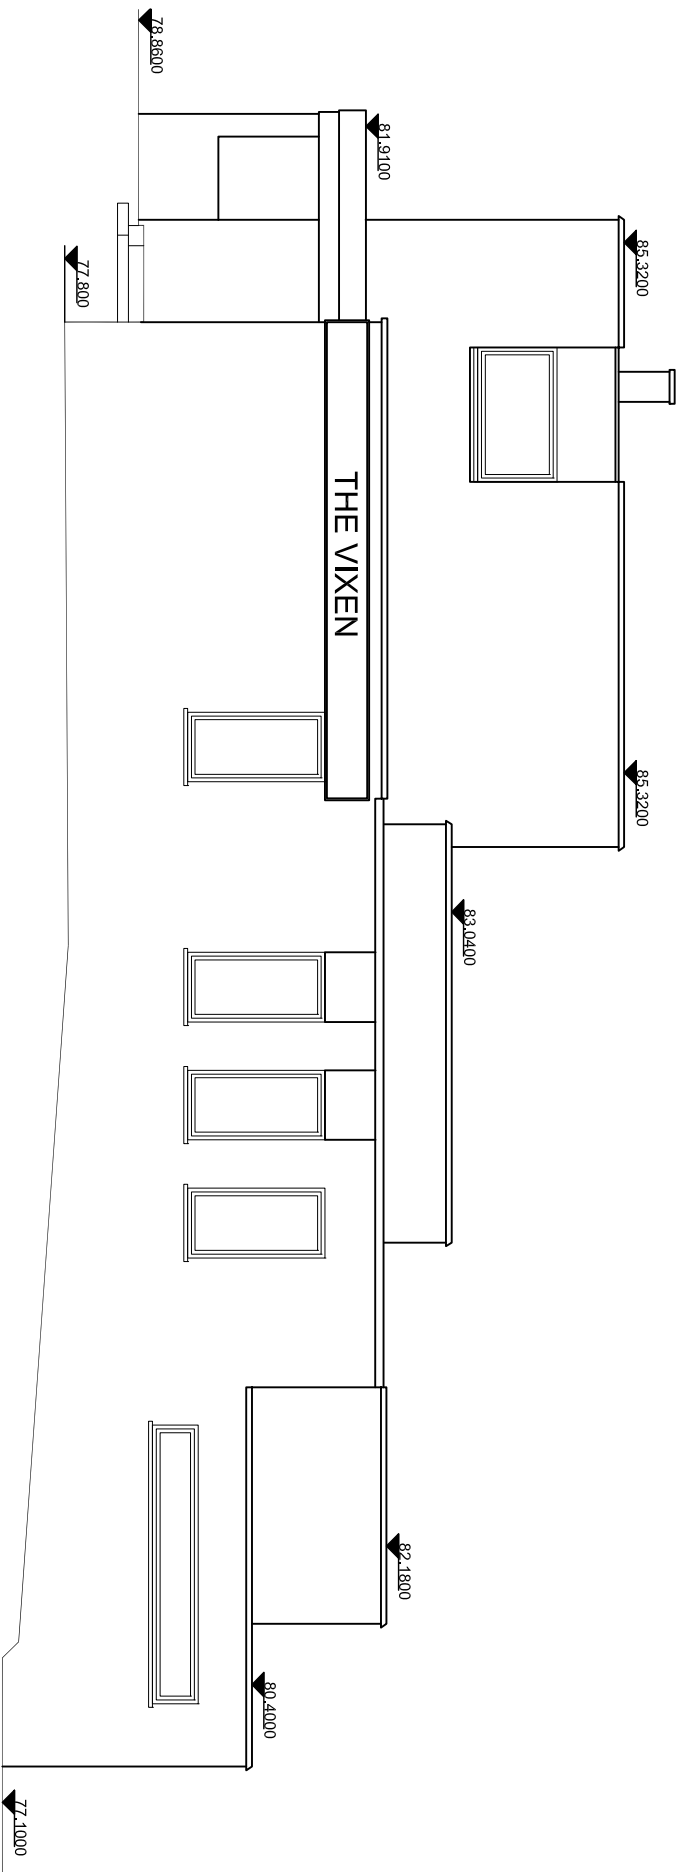

EXISTING ELEVATION C
SCALE 1:100



LONDON
CONSULTANTS LTD

PROPOSAL:
EXTENSION AND CHANGE OF USE
TO 9 FLATS AND 3 COMMERCIAL
UNITS

SITE ADDRESS:
THE VIXENS, MILFIELDS WAY,
HAVERHILL, CB9 0JB

DATE: 04.12.2024

SCALE: 1:100

DRAWING NUMBER: RUSO4

DRAWN: **J.V** CHECK: **R.K**

REV: