


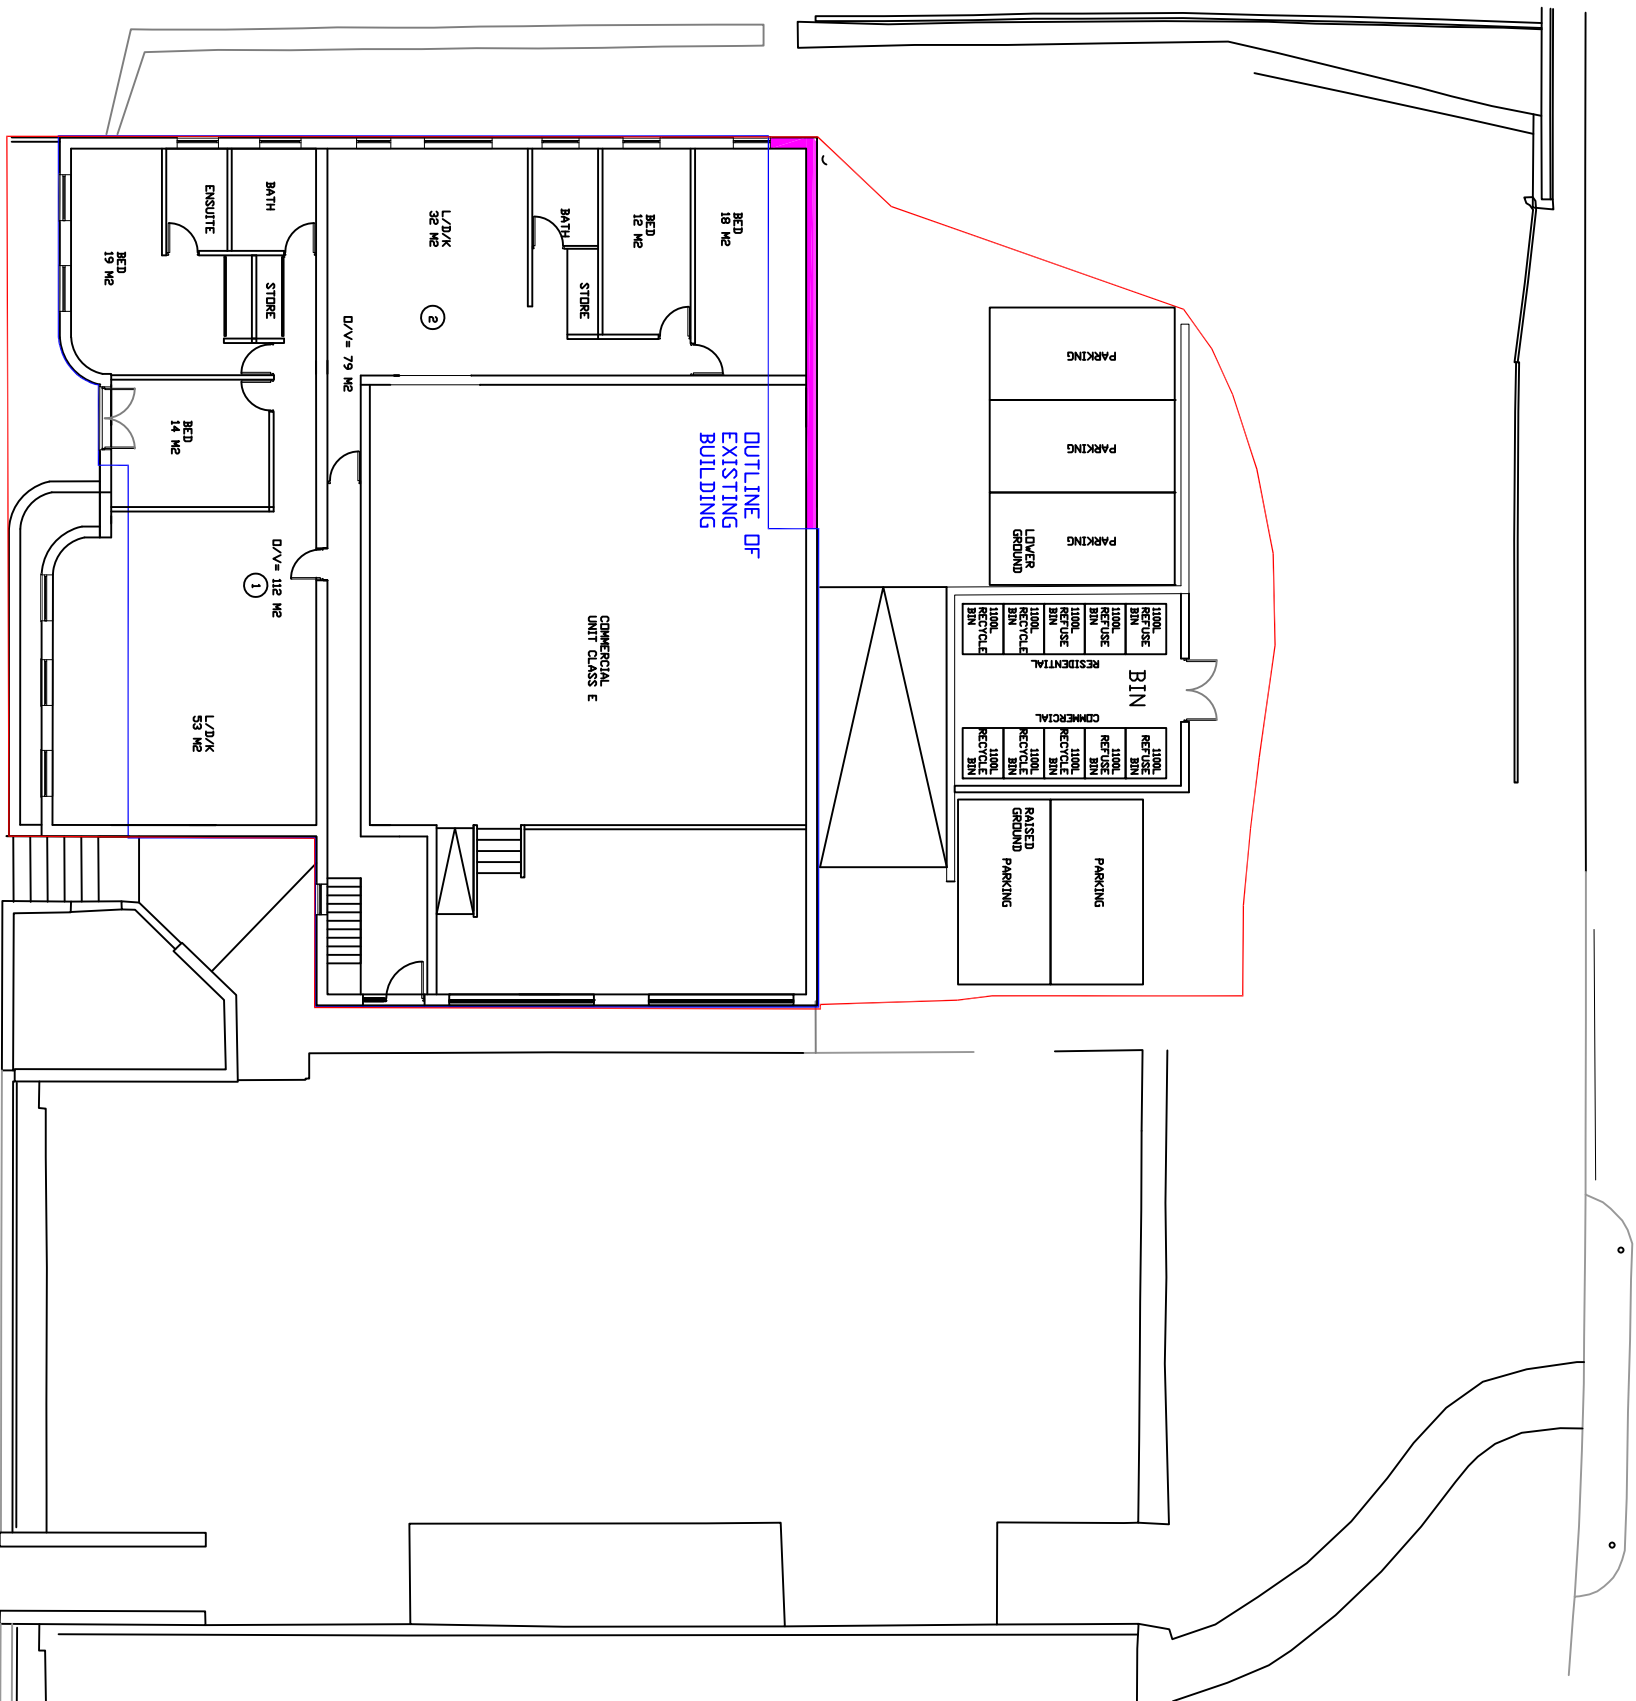

PROPOSED GROUND FLOOR

PROPOSAL: EXTENSION AND CHANGE OF USE TO 9 FLATS AND 3 COMMERCIAL UNITS	DATE: 04.12.2024	
	SCALE: 1:200	
	DRAWING NUMBER: RUS-08	
	DRAWN: J.V	CHECK: R.K
SITE ADDRESS: THE VIXENS, MILFIELDS WAY, HAVERHILL, CB9 0JB		REV:

