


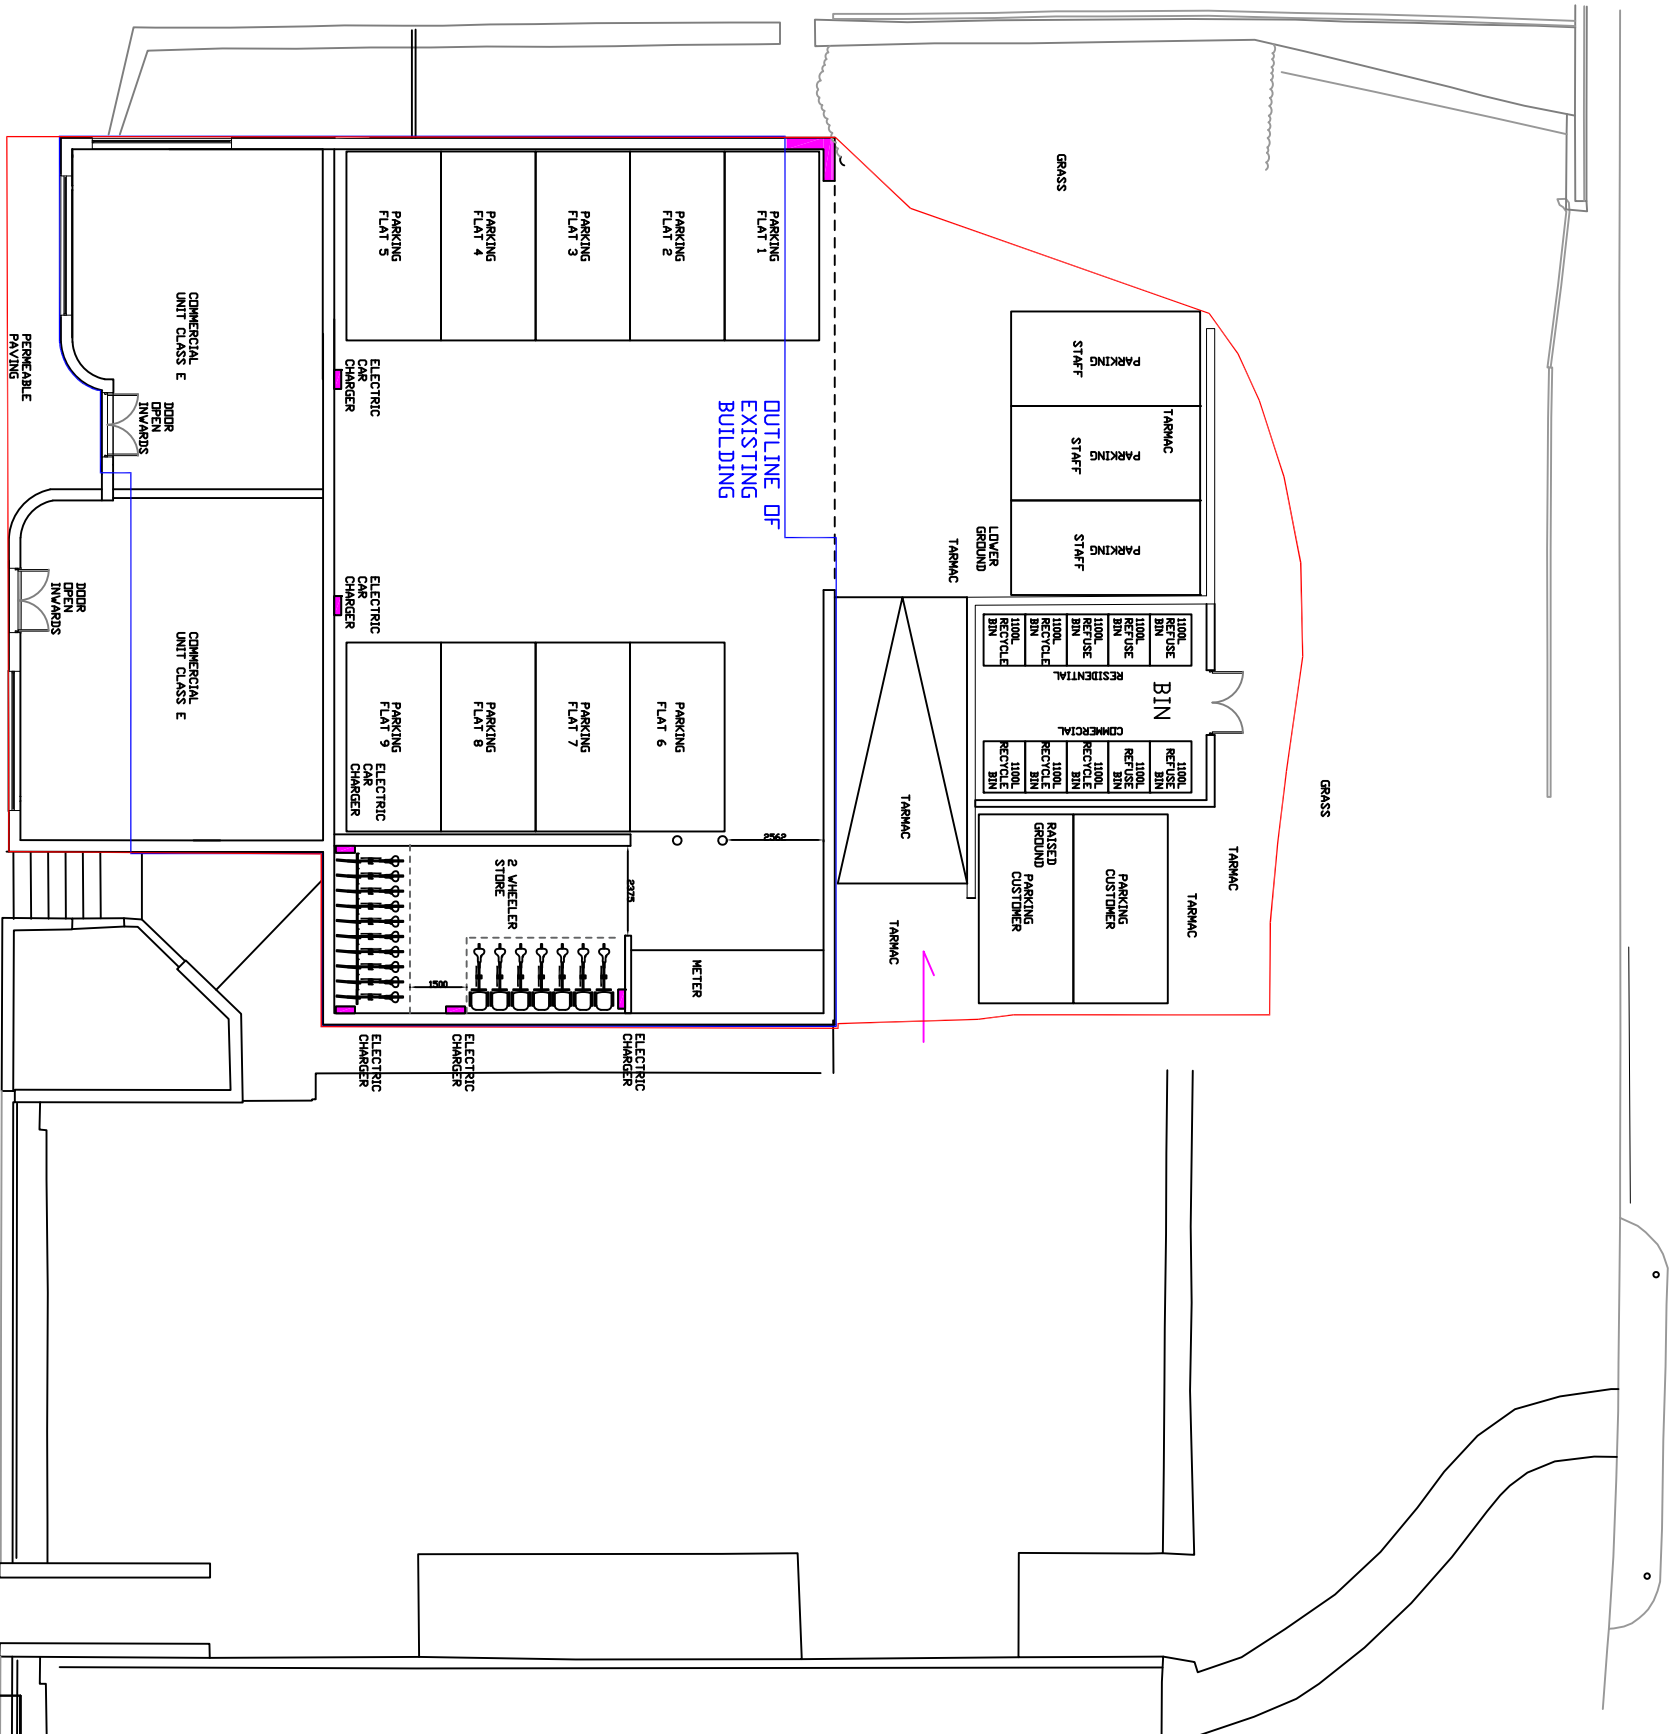

PROPOSED BASEMENT

 LONDON CONSULTANTS LTD	
DATE: 14.06.2025	
SCALE: 1:200	
DRAWING NUMBER: RUS-07	
DRAWN: J.Y	CHECK: R.K
REV:A	
PROPOSAL: EXTENSION AND CHANGE OF USE TO 9 FLATS AND 3 COMMERCIAL UNITS	
SITE ADDRESS: THE VIXENS, MILLFIELDS WAY, HAVERHILL, CB9 0UB	