


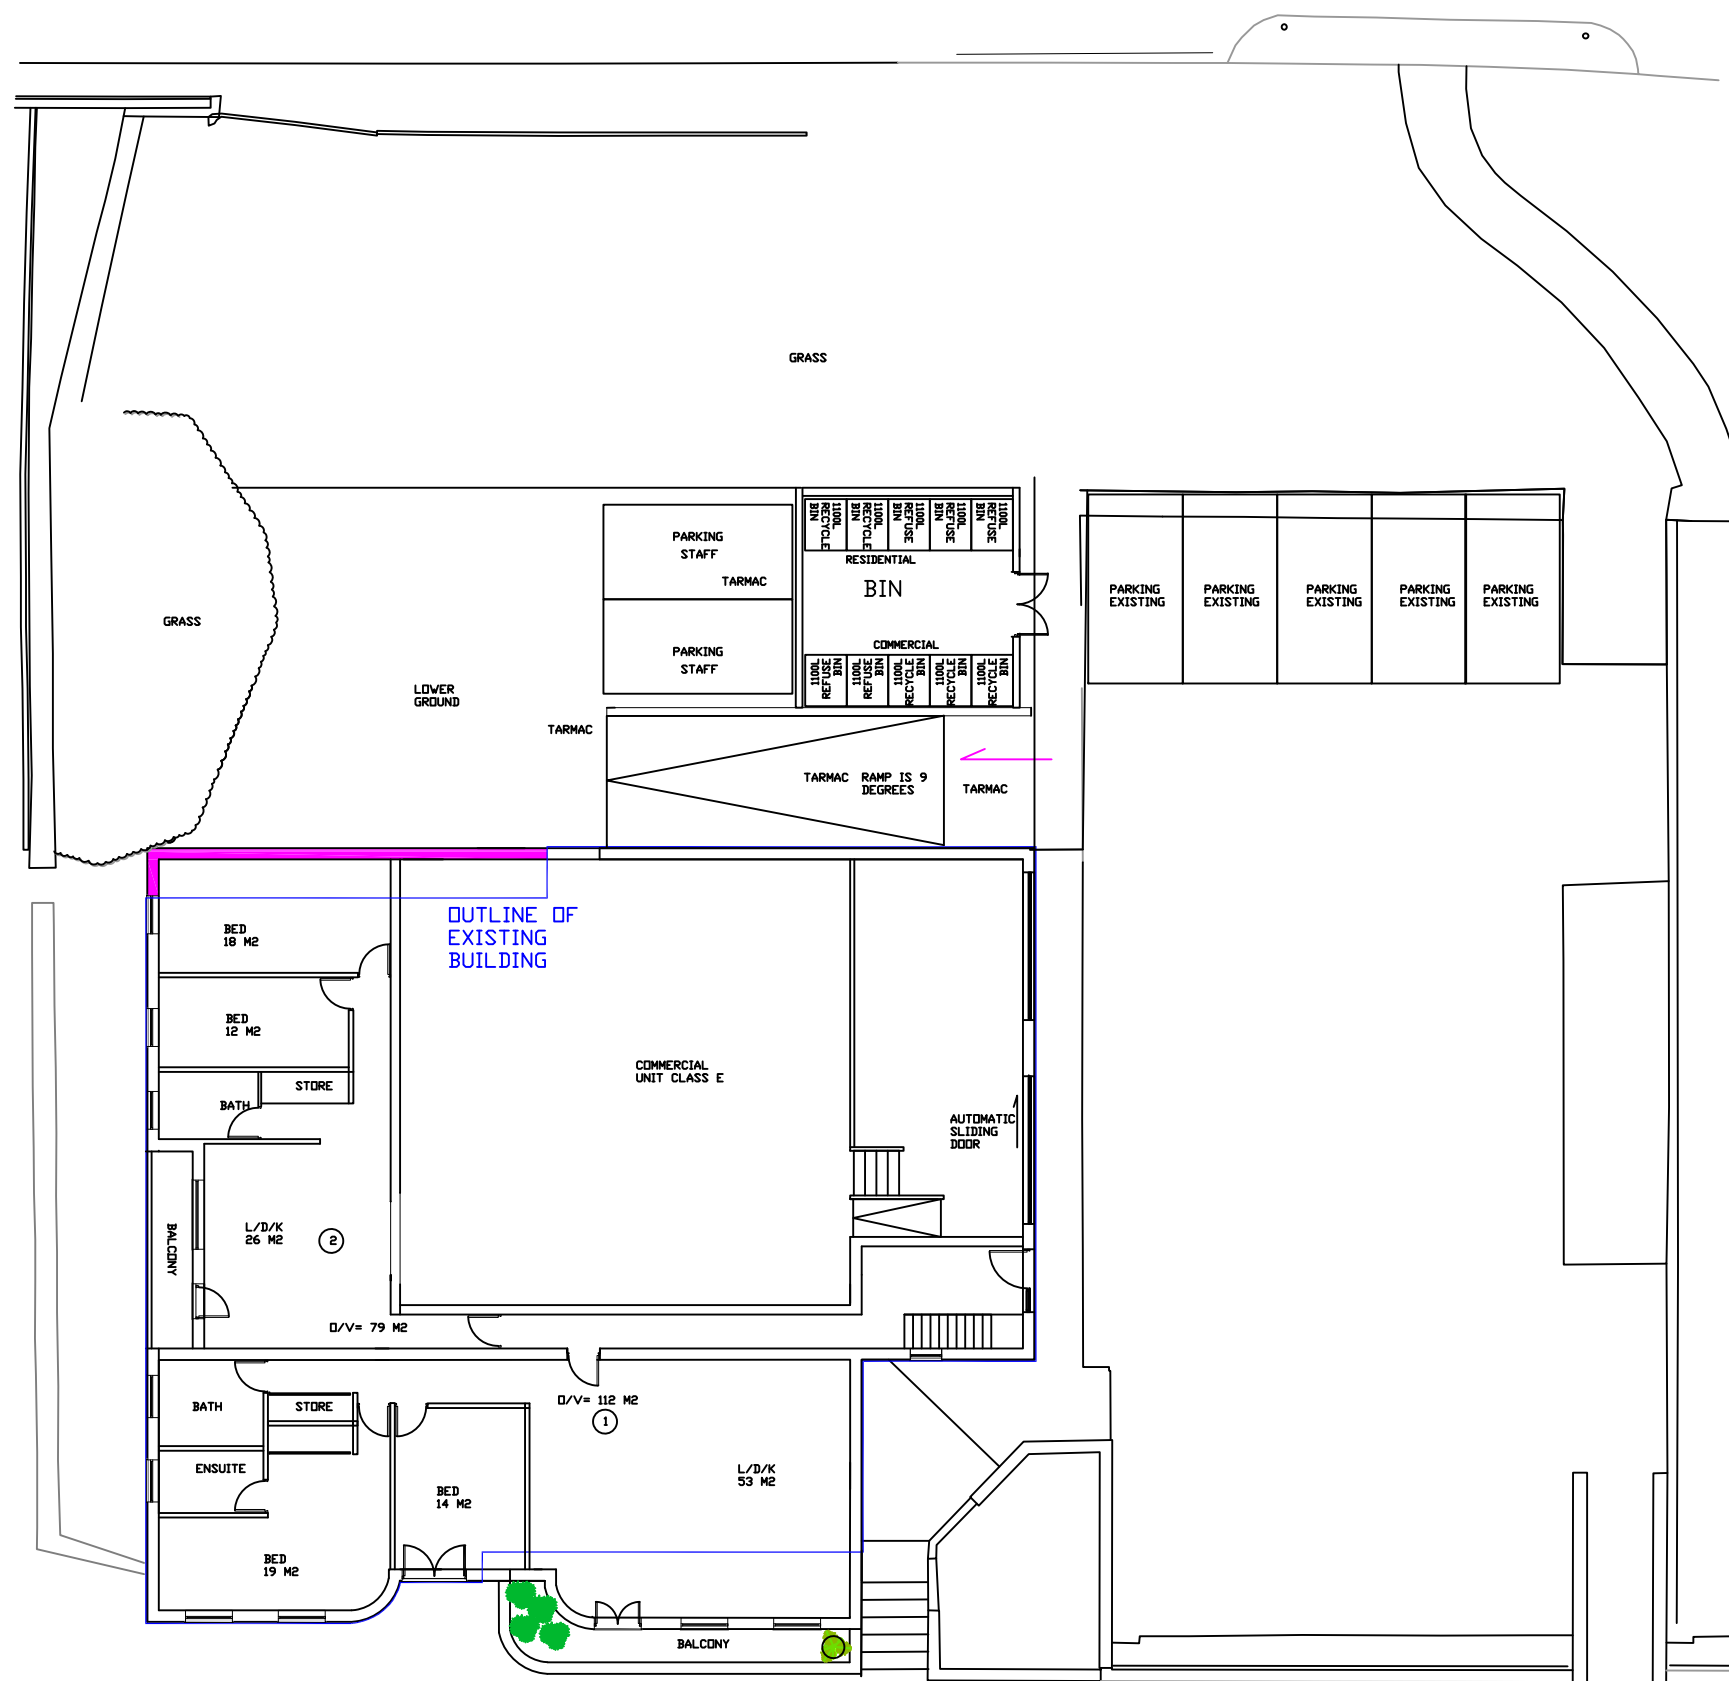

PROPOSED GROUND FLOOR



LONDON
CONSULTANTS LTD

PROPOSAL:
EXTENSION AND CHANGE OF USE
TO 9 FLATS AND 3 COMMERCIAL
UNITS

SITE ADDRESS:
THE VIXENS, MILIFIELDS WAY,
HAVERHILL, CB9 0JB

DATE: 05.09.2025

SCALE: 1:200

DRAWING NUMBER: RUS-08

DRAWN: **J.V**

CHECK: **R.K**

REV:B