



PROPOSAL: EXTENSION AND CHANGE OF USE TO 9 FLATS AND 3 COMMERCIAL UNITS	DATE: 05.09.2025	
	SCALE: 1:100	
	DRAWING NUMBER: RUS-13	
SITE ADDRESS: THE VIXENS, MILIFIELDS WAY, HAVERHILL, CB9 0JB	DRAWN: <i>J.V</i>	CHECK: <i>R.K</i>
	REV:A	
		
	LONDON CONSULTANTS LTD	

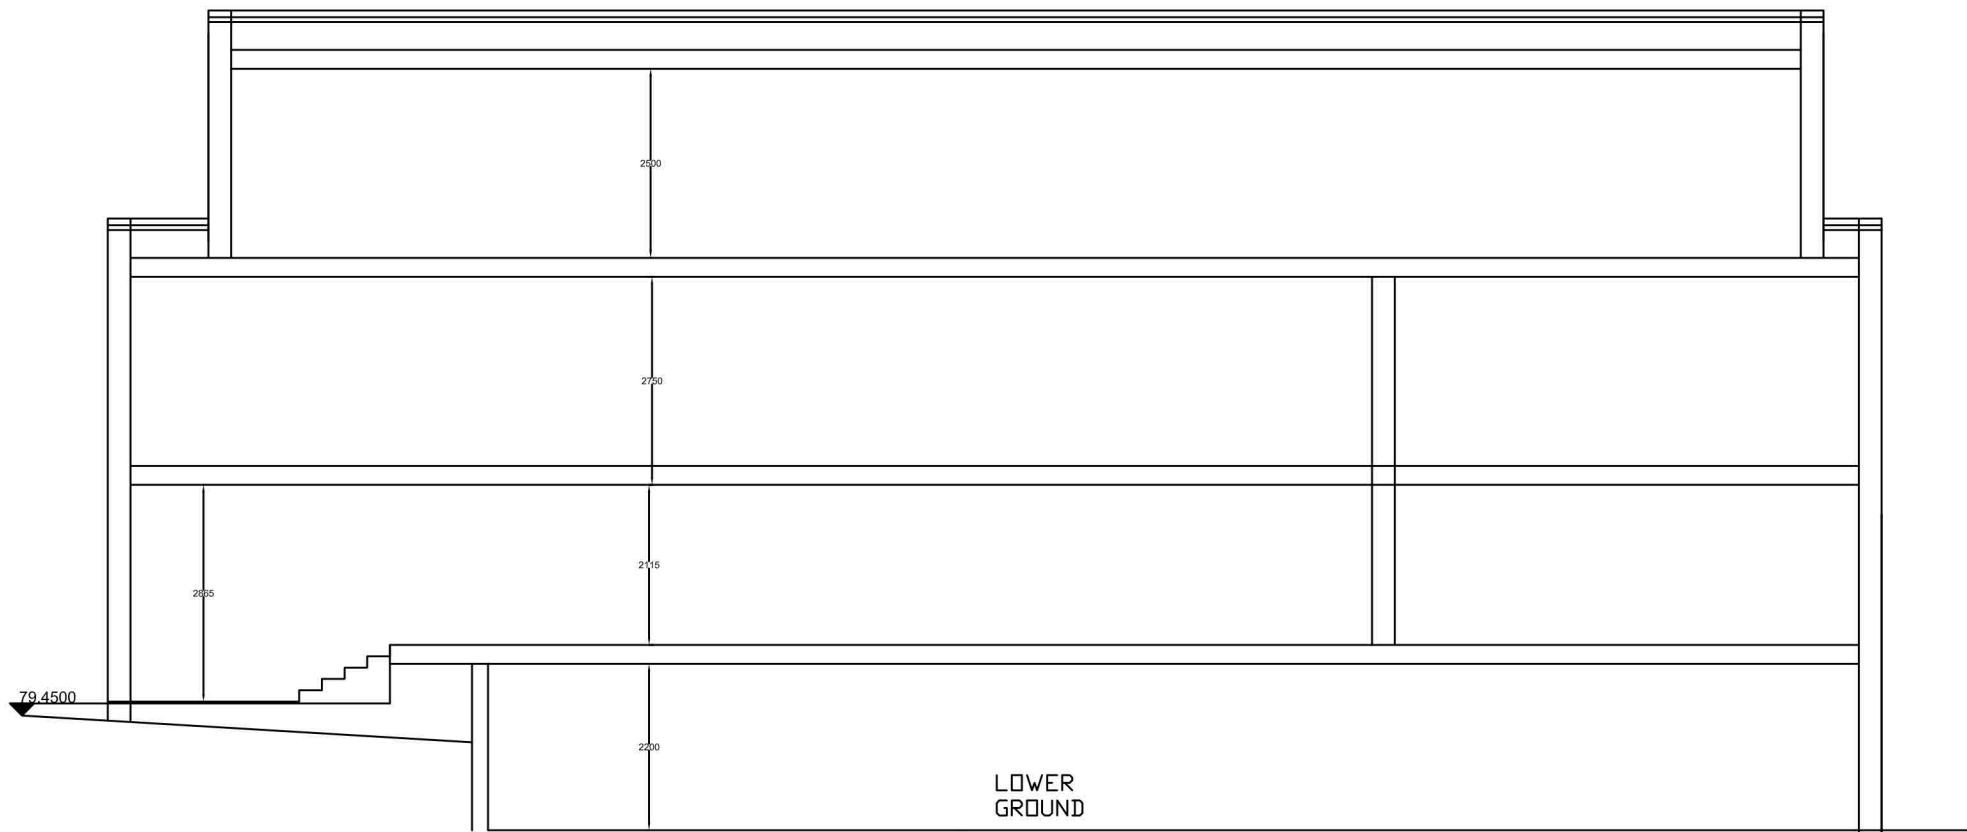

PROPOSED SECTION

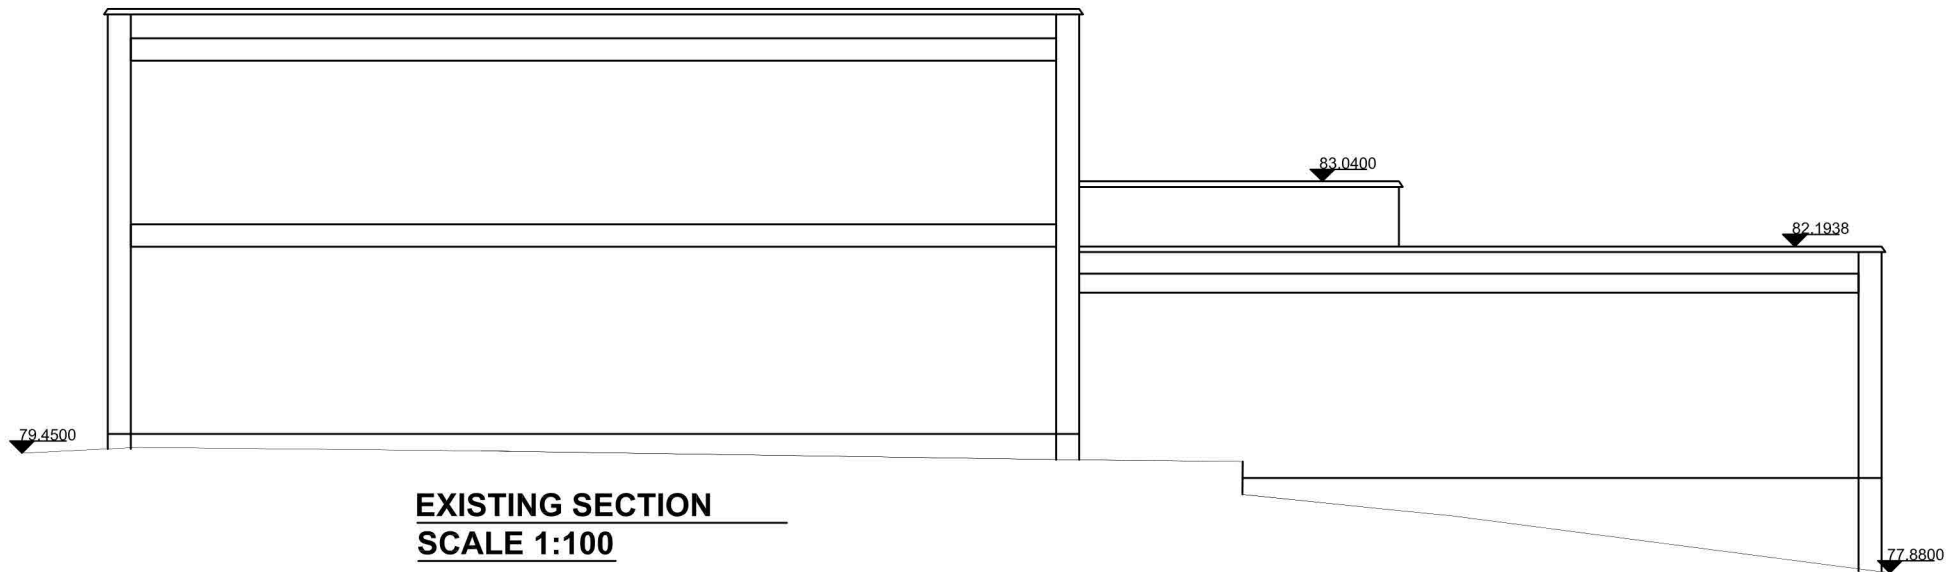

EXISTING SECTION
SCALE 1:100