



|                                                                                  |  |                   |  |                        |
|----------------------------------------------------------------------------------|--|-------------------|--|------------------------|
| PROPOSAL:<br>EXTENSION AND CHANGE OF USE<br>TO 9 FLATS AND 3 COMMERCIAL<br>UNITS |  |                   |  | DATE: 04.12.2024       |
| SITE ADDRESS:<br>THE VIXENS, MILFIELDS WAY,<br>HAVERHILL, CB9 0JB                |  |                   |  | SCALE: 1:100           |
|                                                                                  |  |                   |  | DRAWING NUMBER: RUS-13 |
| DRAWN: <b>J.V</b>                                                                |  | CHECK: <b>R.K</b> |  | REV:                   |

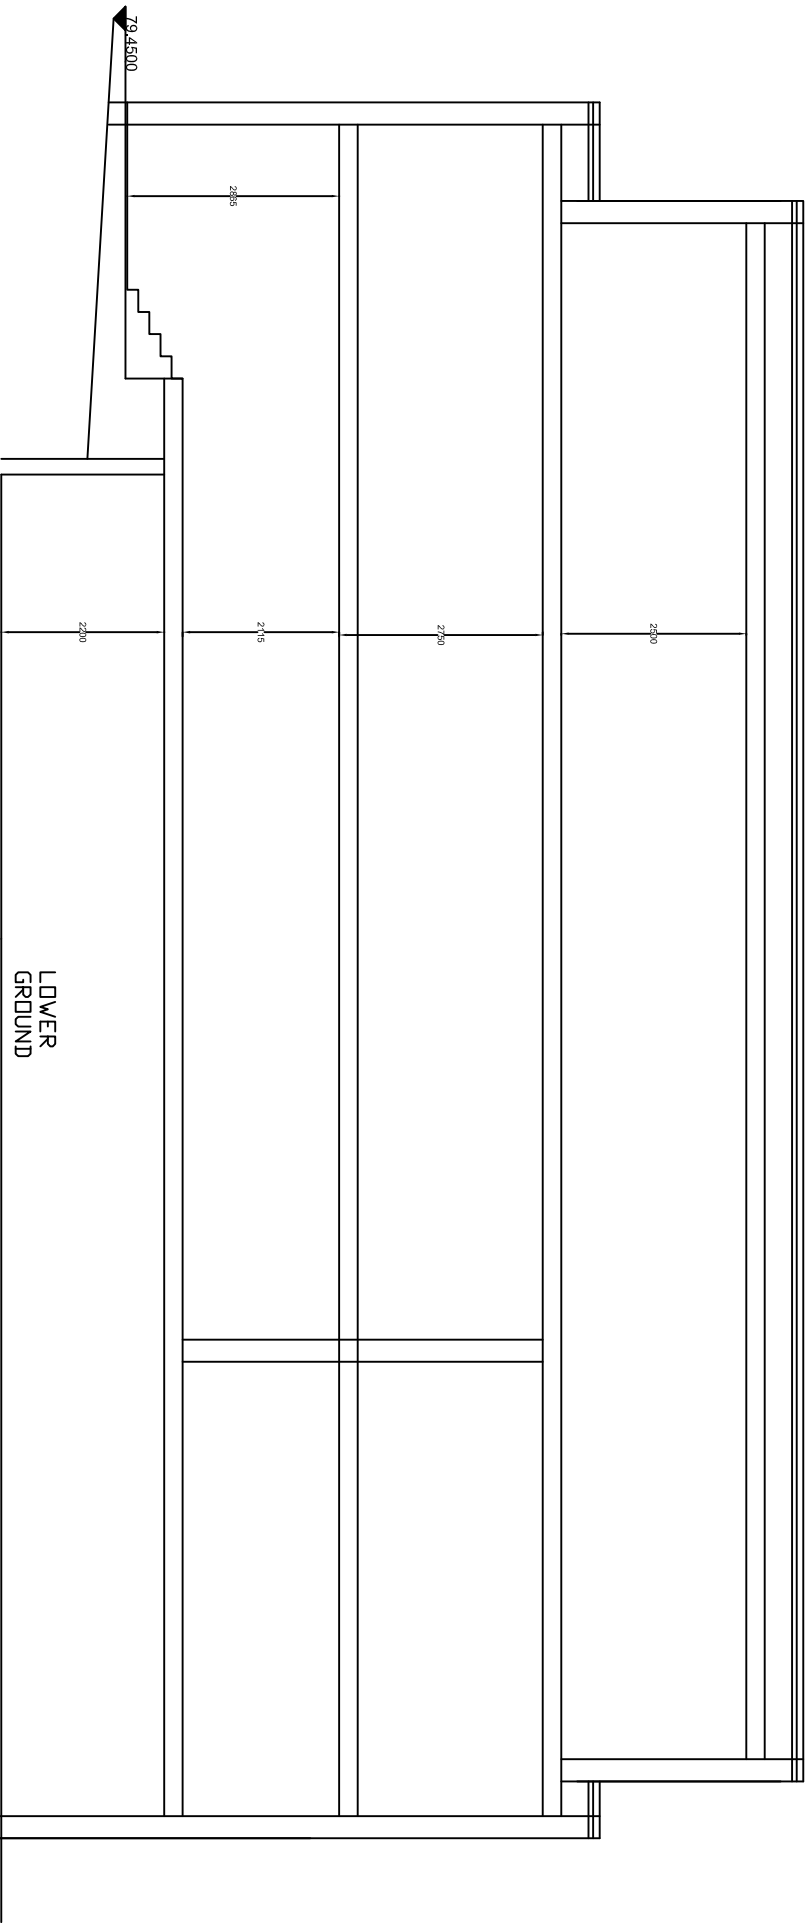

PROPOSED SECTION

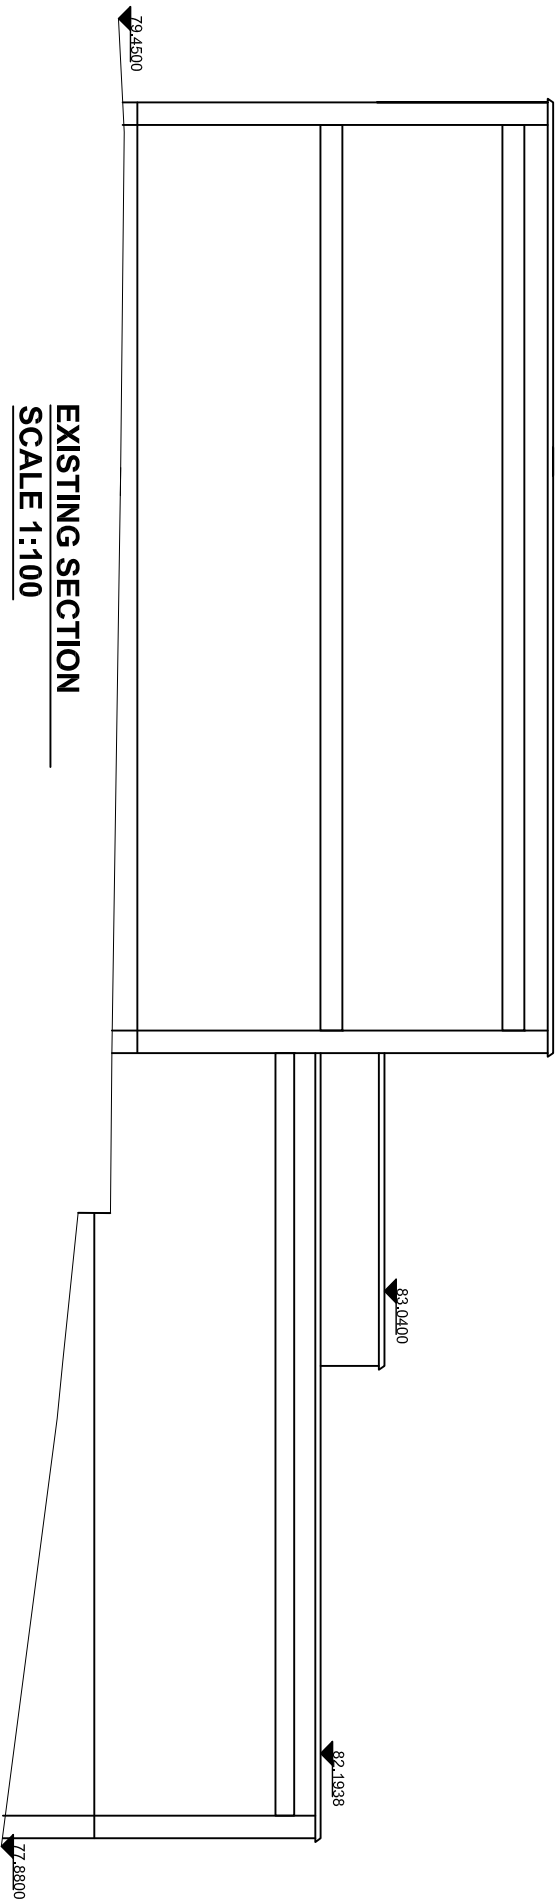

EXISTING SECTION  
SCALE 1:100