



PROPOSAL: EXTENSION AND CHANGE OF USE TO 9 FLATS AND 3 COMMERCIAL UNITS — — — —		DATE: 04.12.2024	
SITE ADDRESS: THE VIXENS, MILFIELDS WAY, HAVERHILL, CB9 0JB		SCALE: 1:100	
		DRAWING NUMBER: RUS-11	
		DRAWN: J.V	CHECK: R.K
		REV:	

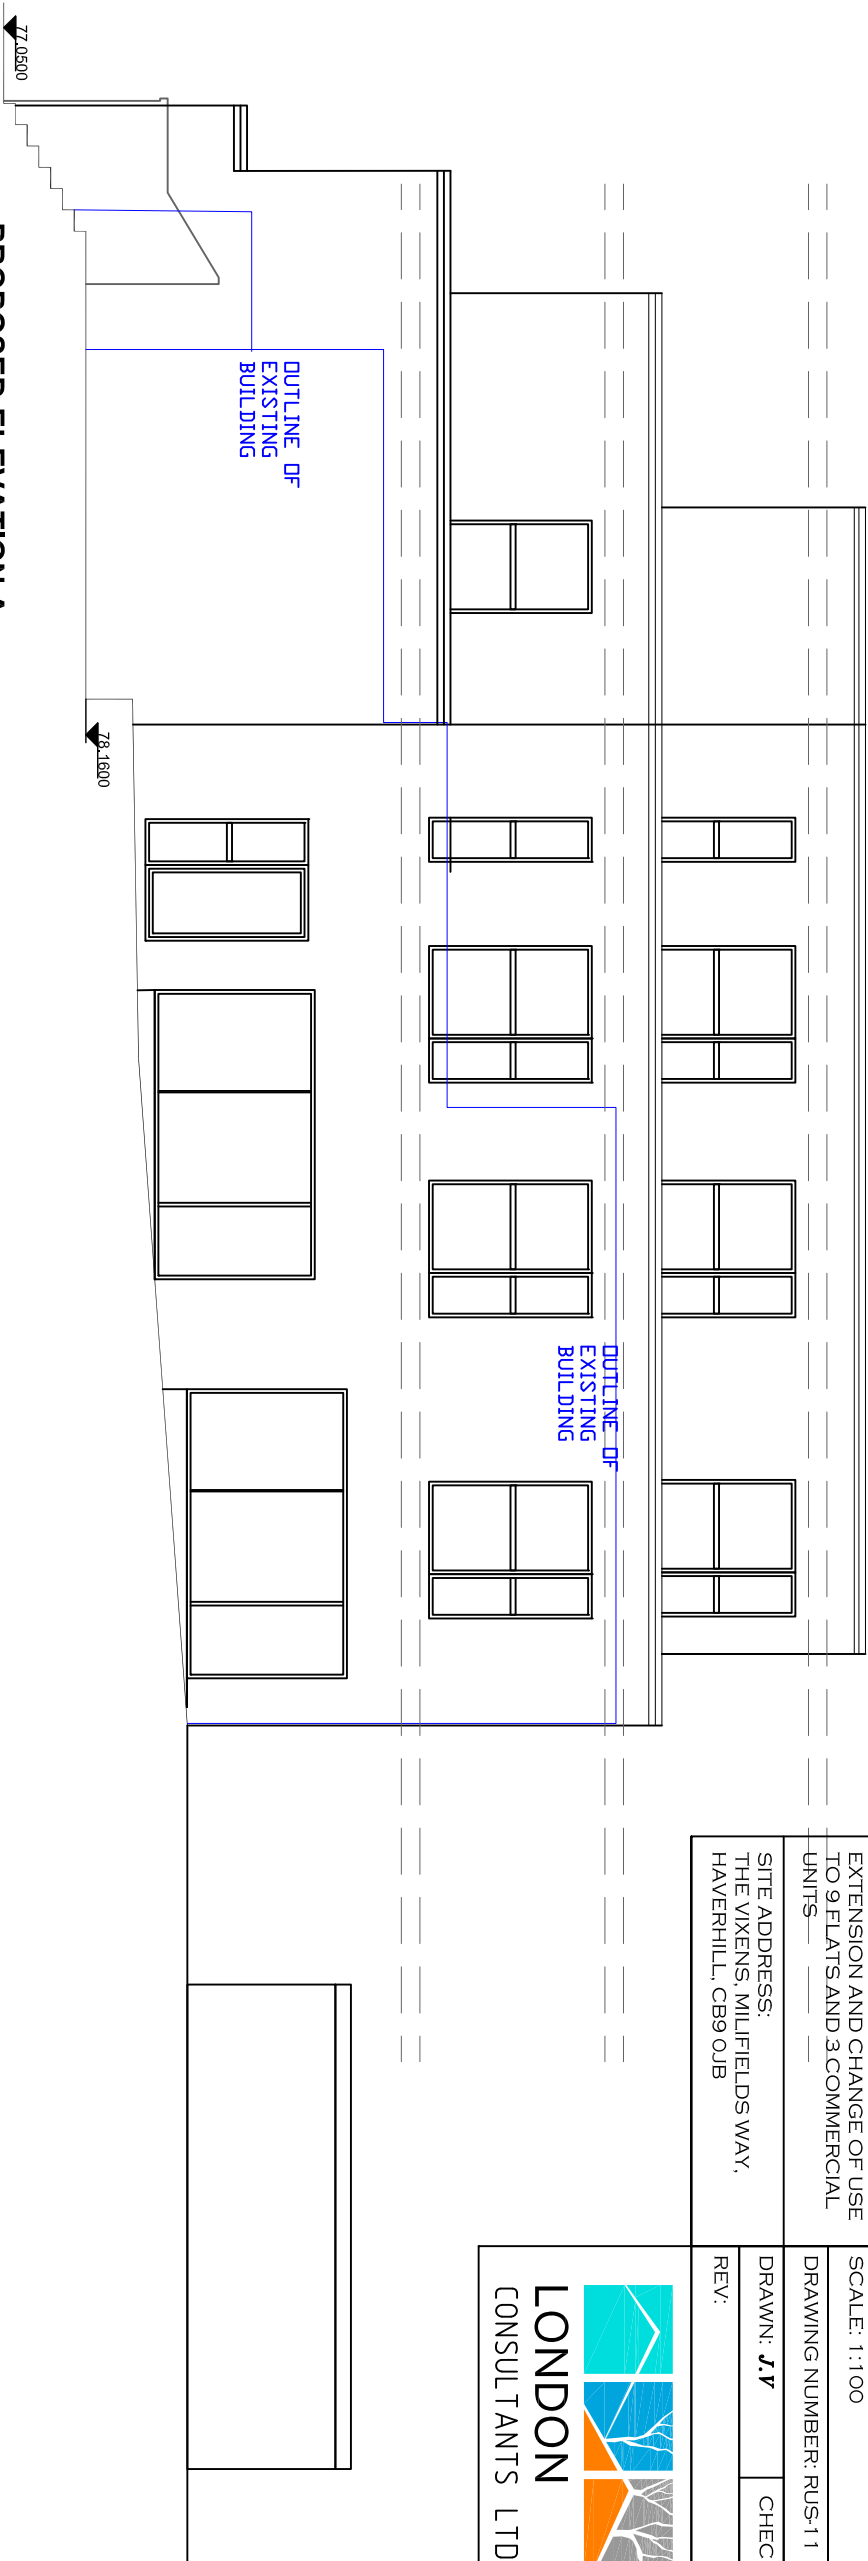

PROPOSED ELEVATION A
SCALE 1:100

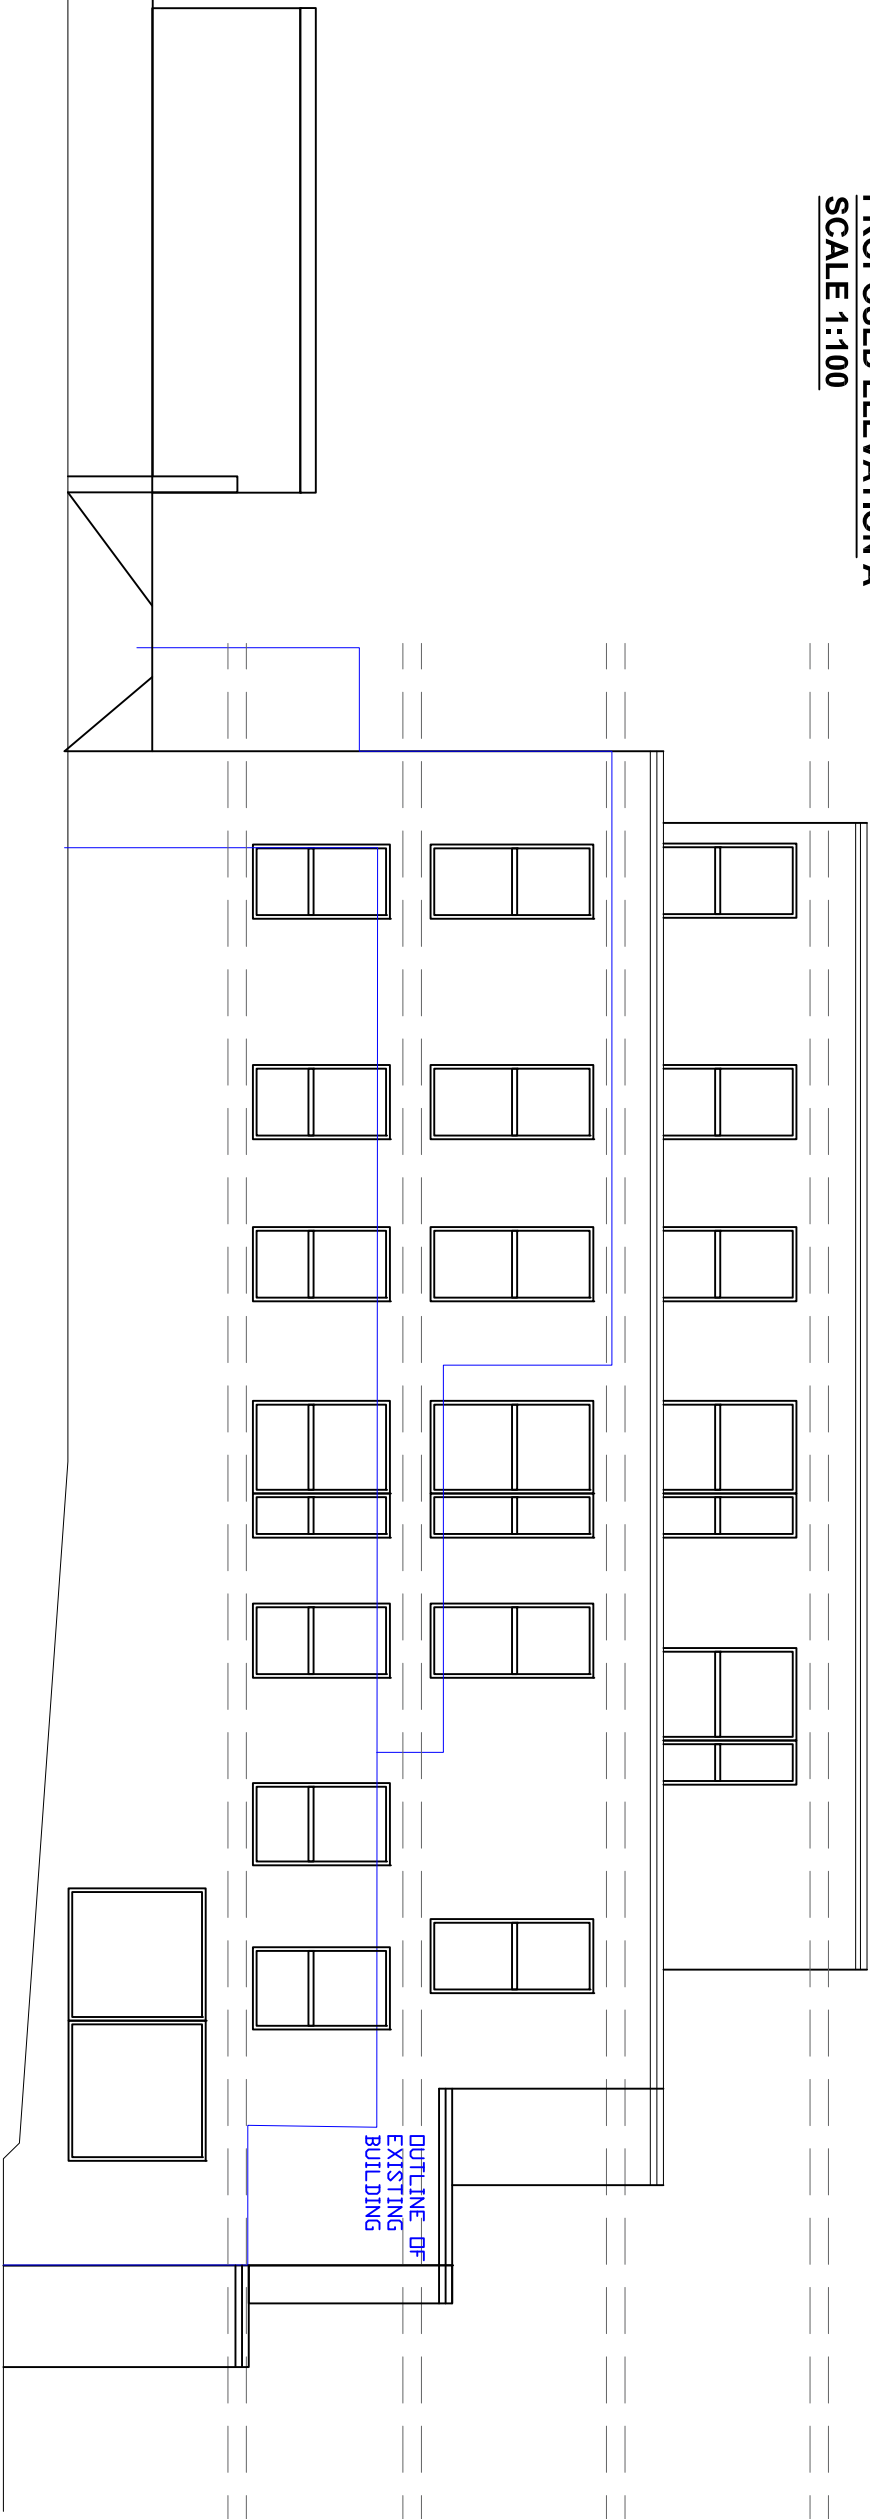

PROPOSED ELEVATION C
SCALE 1:100