

- GENERAL NOTES:**
1. All dimensions noted are in meters unless stated otherwise.
  2. All levels to be above Ordnance Survey Datum defined levels (A.O.Dm) unless noted otherwise.
  3. Do not scale from this drawing, if dimensions are not clear ask.
  4. This document has been created in accordance with Plandescil Ltd. Terms & Conditions along with the scope of works provided by the client to Plandescil Ltd. Any use of this document other than for its original purpose is prohibited, Plandescil Ltd. accept no liability for any third party uses of this document.
  5. Plandescil Ltd. to be immediately notified of any suspected omissions or discrepancies.
  6. This drawing is to be read in conjunction with all other relevant documents relating to the project.
  7. Layout based on received drawing from Bioconstruct. plant layout\_Streety Hall AD\_WS\_230522

- PLANT KEY**
- ① Silage Clamps (2No. 112.50m x 25.00m)
  - ② Silage Clamps (2No. 112.50m x 21.00m)
  - ③ Feed Hopper (2No.)
  - ④ Fermenter (3No. 30mØ)
  - ⑤ Post Fermenter (1No. 30mØ)
  - ⑥ Pre-Storage Tank (1No. 9mØ)
  - ⑦ Filling Station
  - ⑧ Ferric Chloride Tank
  - ⑨ Pasteurisation
  - ⑩ Containment Bund
  - ⑪ External Desulphurisation
  - ⑫ Gas Flare
  - ⑬ Gas Technology
  - ⑭ LV Board + Emergency Generator
  - ⑮ GEU
  - ⑯ CHP
  - ⑰ Buffer Tank
  - ⑱ Power to Heat Module
  - ⑲ CO2 Tanks
  - ⑳ CO2 Recovering System
  - ㉑ Gas Upgrading System
  - ㉒ Propane Tanks
  - ㉓ Weighbridge Office
  - ㉔ Weighbridge
  - ㉕ Digestate Storage Lagoon (15,260m³)
  - ㉖ Surface Water Lagoon (1,100m³)
  - ㉗ Dirty Lagoon (805m³)
  - ㉘ Intake & Process Building - Straw Briquetting & Feedhopper (36.00m x 80.00m)
  - ㉙ Straw Barn (20.00m x 50.00m)
  - ㉚ Bund Gate (2No.)
  - ㉛ Bund Ramp (2No.)
  - ㉜ Condensate Pit
  - ㉝ Car Parking Spaces (5No.)
  - ㉞ Technical Building

- GENERAL KEY:**
- Proposed Site Boundary (111,719m²/11.17ha)
  - Proposed Concrete
  - Proposed D.F.T Type 1
  - Proposed Asphalt Surfacing
  - Proposed Gravel Surface
  - Grassed Area
  - Proposed Building
  - XX.XX Proposed Site Levels

**FOR PLANNING**

Rev	Date	Rev By	Chkd	Description
D	10-10-23	MJP	OAJ	Amendments To Red Line Boundary
C	13-09-23	MJP	OAJ	Minor Amendment To Key
B	14-08-23	JA	OAJ	Area of Flooding Removed
A	27-07-23	MJP	OAJ	Amendments To Red Line Boundary
O	21-07-23	-	OAJ	First Issue

**plandescil**  
consulting engineers


Connaught Road Attleborough Norfolk NR17 2BW  
Telephone: (01953) 452001 Fax: (01953) 456955  
Email: pdc@plandescil.co.uk www.plandescil.co.uk

civil / structural / environmental / surveying

Client  
**Streety Hall Estate**

Project  
**Streety Hall Estate,  
West Wickham,  
CB21 4RP**

Drawing Title  
**Proposed Site Levels**

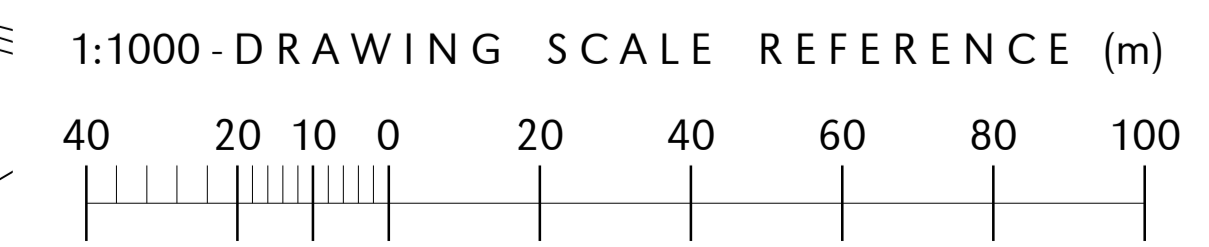

This drawing and the works depicted thereon are the copyright of Plandescil Consulting Engineers Ltd. Unauthorised reproduction infringes copyright.

Scale	U.N.O.	Date	Drawn By
1:1000 (A1)		July 2023	MJP
Drawing No.	27951/008		Rev D