


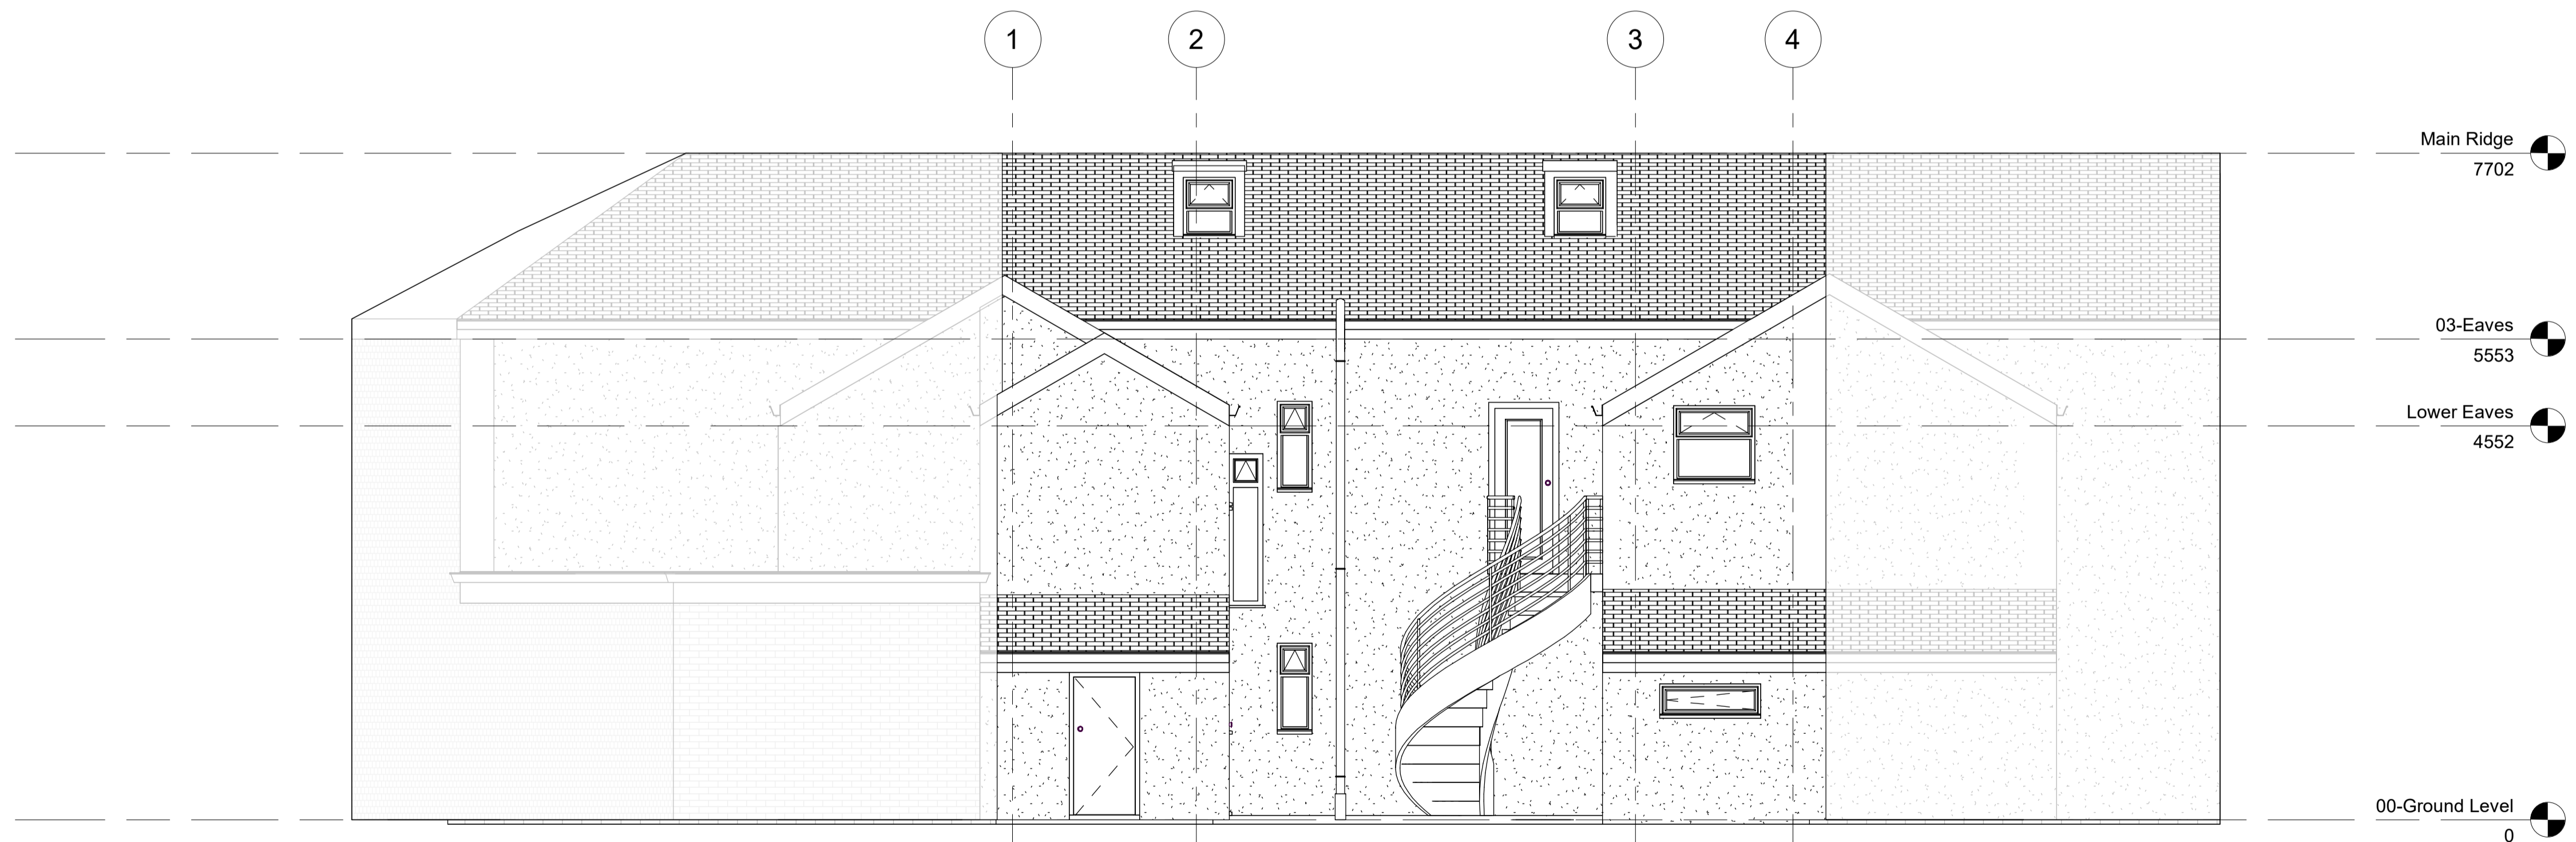

1 Elevation Front
1 : 50



2 Elevation Rear
1 : 50

