




1 Site
1:200

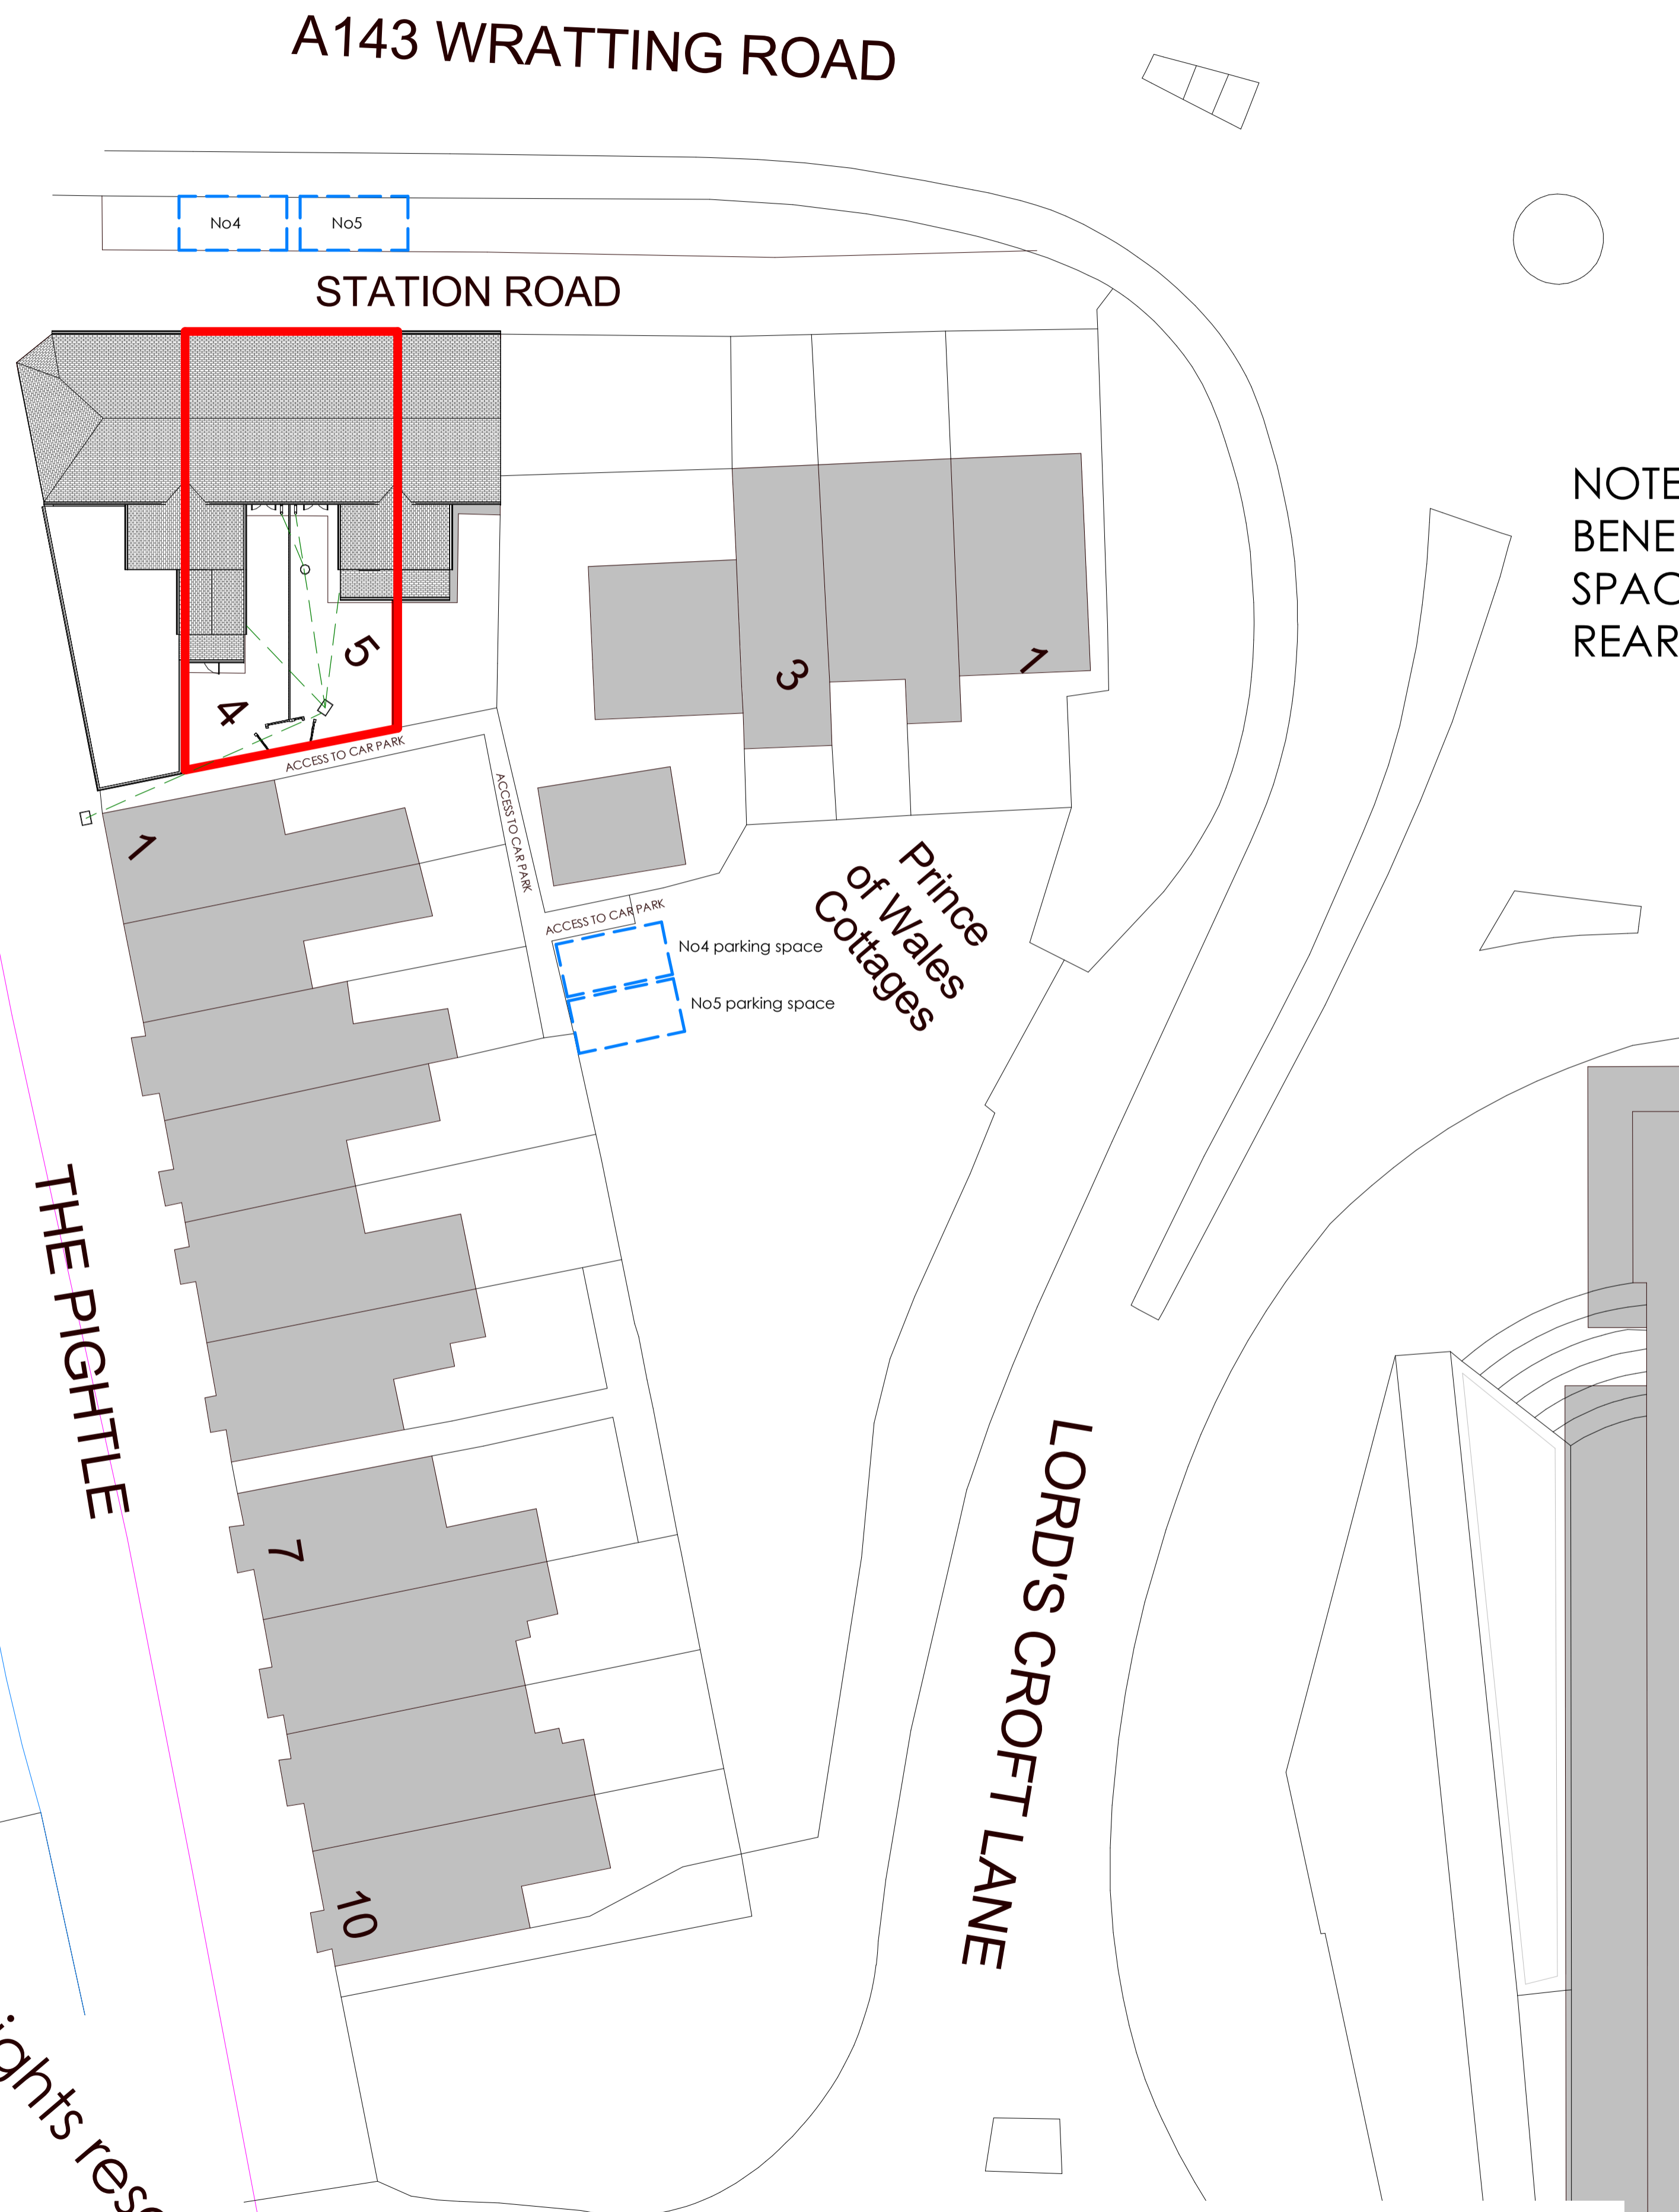


NOTE; BOTH PROPERTIES BENEFIT FROM A PARKING SPACE IN BOTH FRONT AND REAR PARKING AREAS

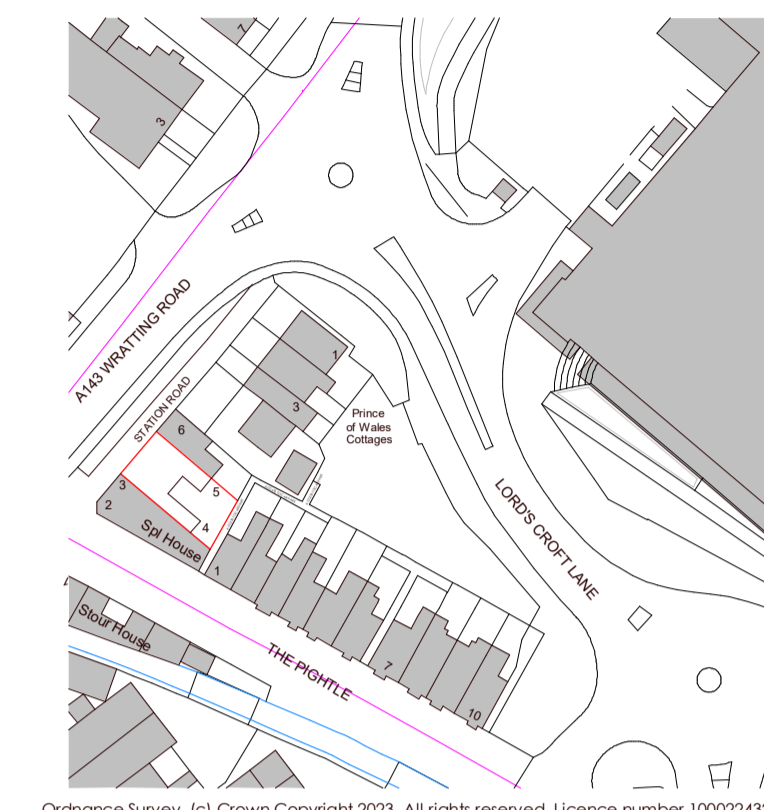

2 Site Location Plan
1:1250

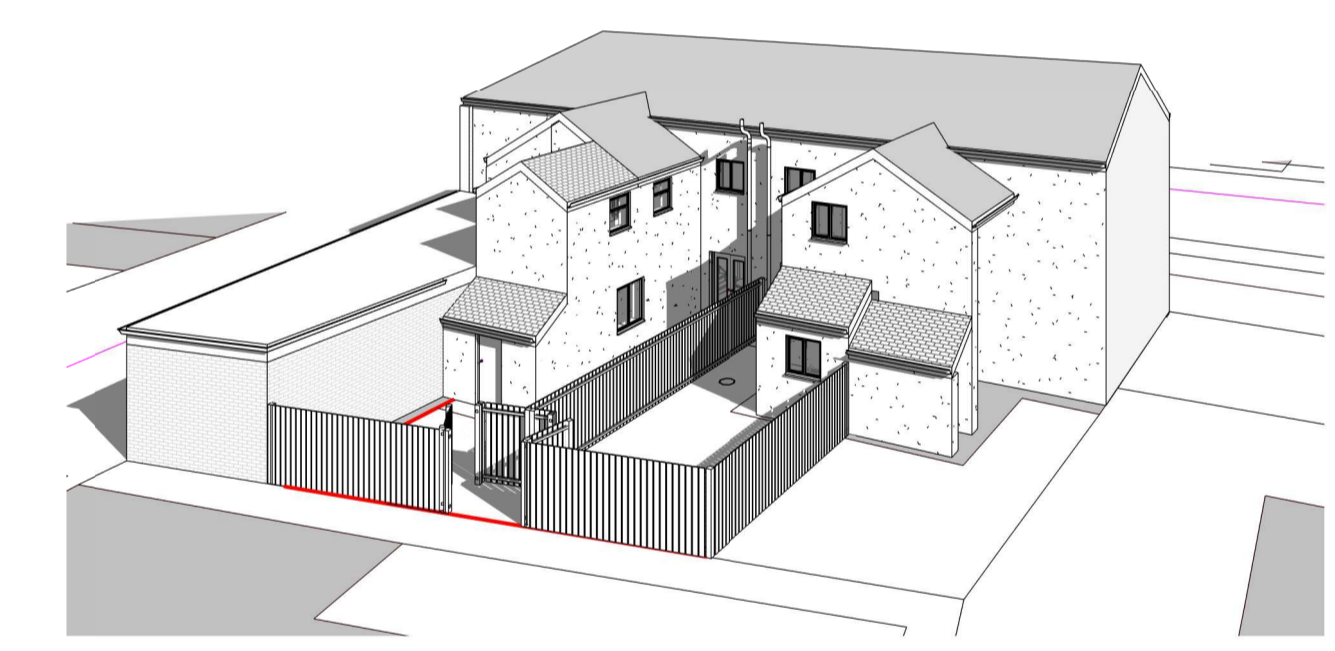

3 3D View 1

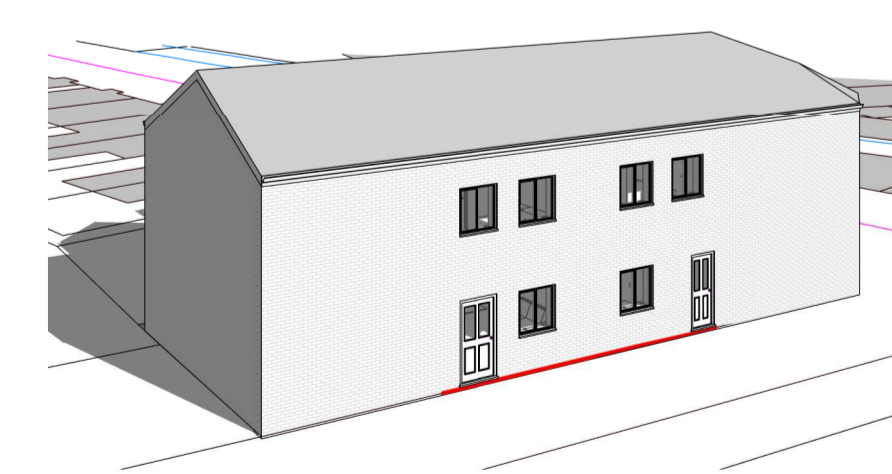

4 3D View 2

Copyright 2023. All rights reserved.

