


- Room Names
- No4 Dining
  - No4 Kitchen
  - No4 Living
  - No4 Store
  - No5 Dining
  - No5 Kitchen
  - No5 Living



- Room Names
- No4 Bath
  - No4 Bed 1
  - No4 Bed 2
  - No4 Bed 3
  - No4 Landing
  - No4 WDB
  - No5 Bath
  - No5 Bed 1
  - No5 Bed 2
  - No5 Bed 3
  - No5 Landing
  - No5 WDB

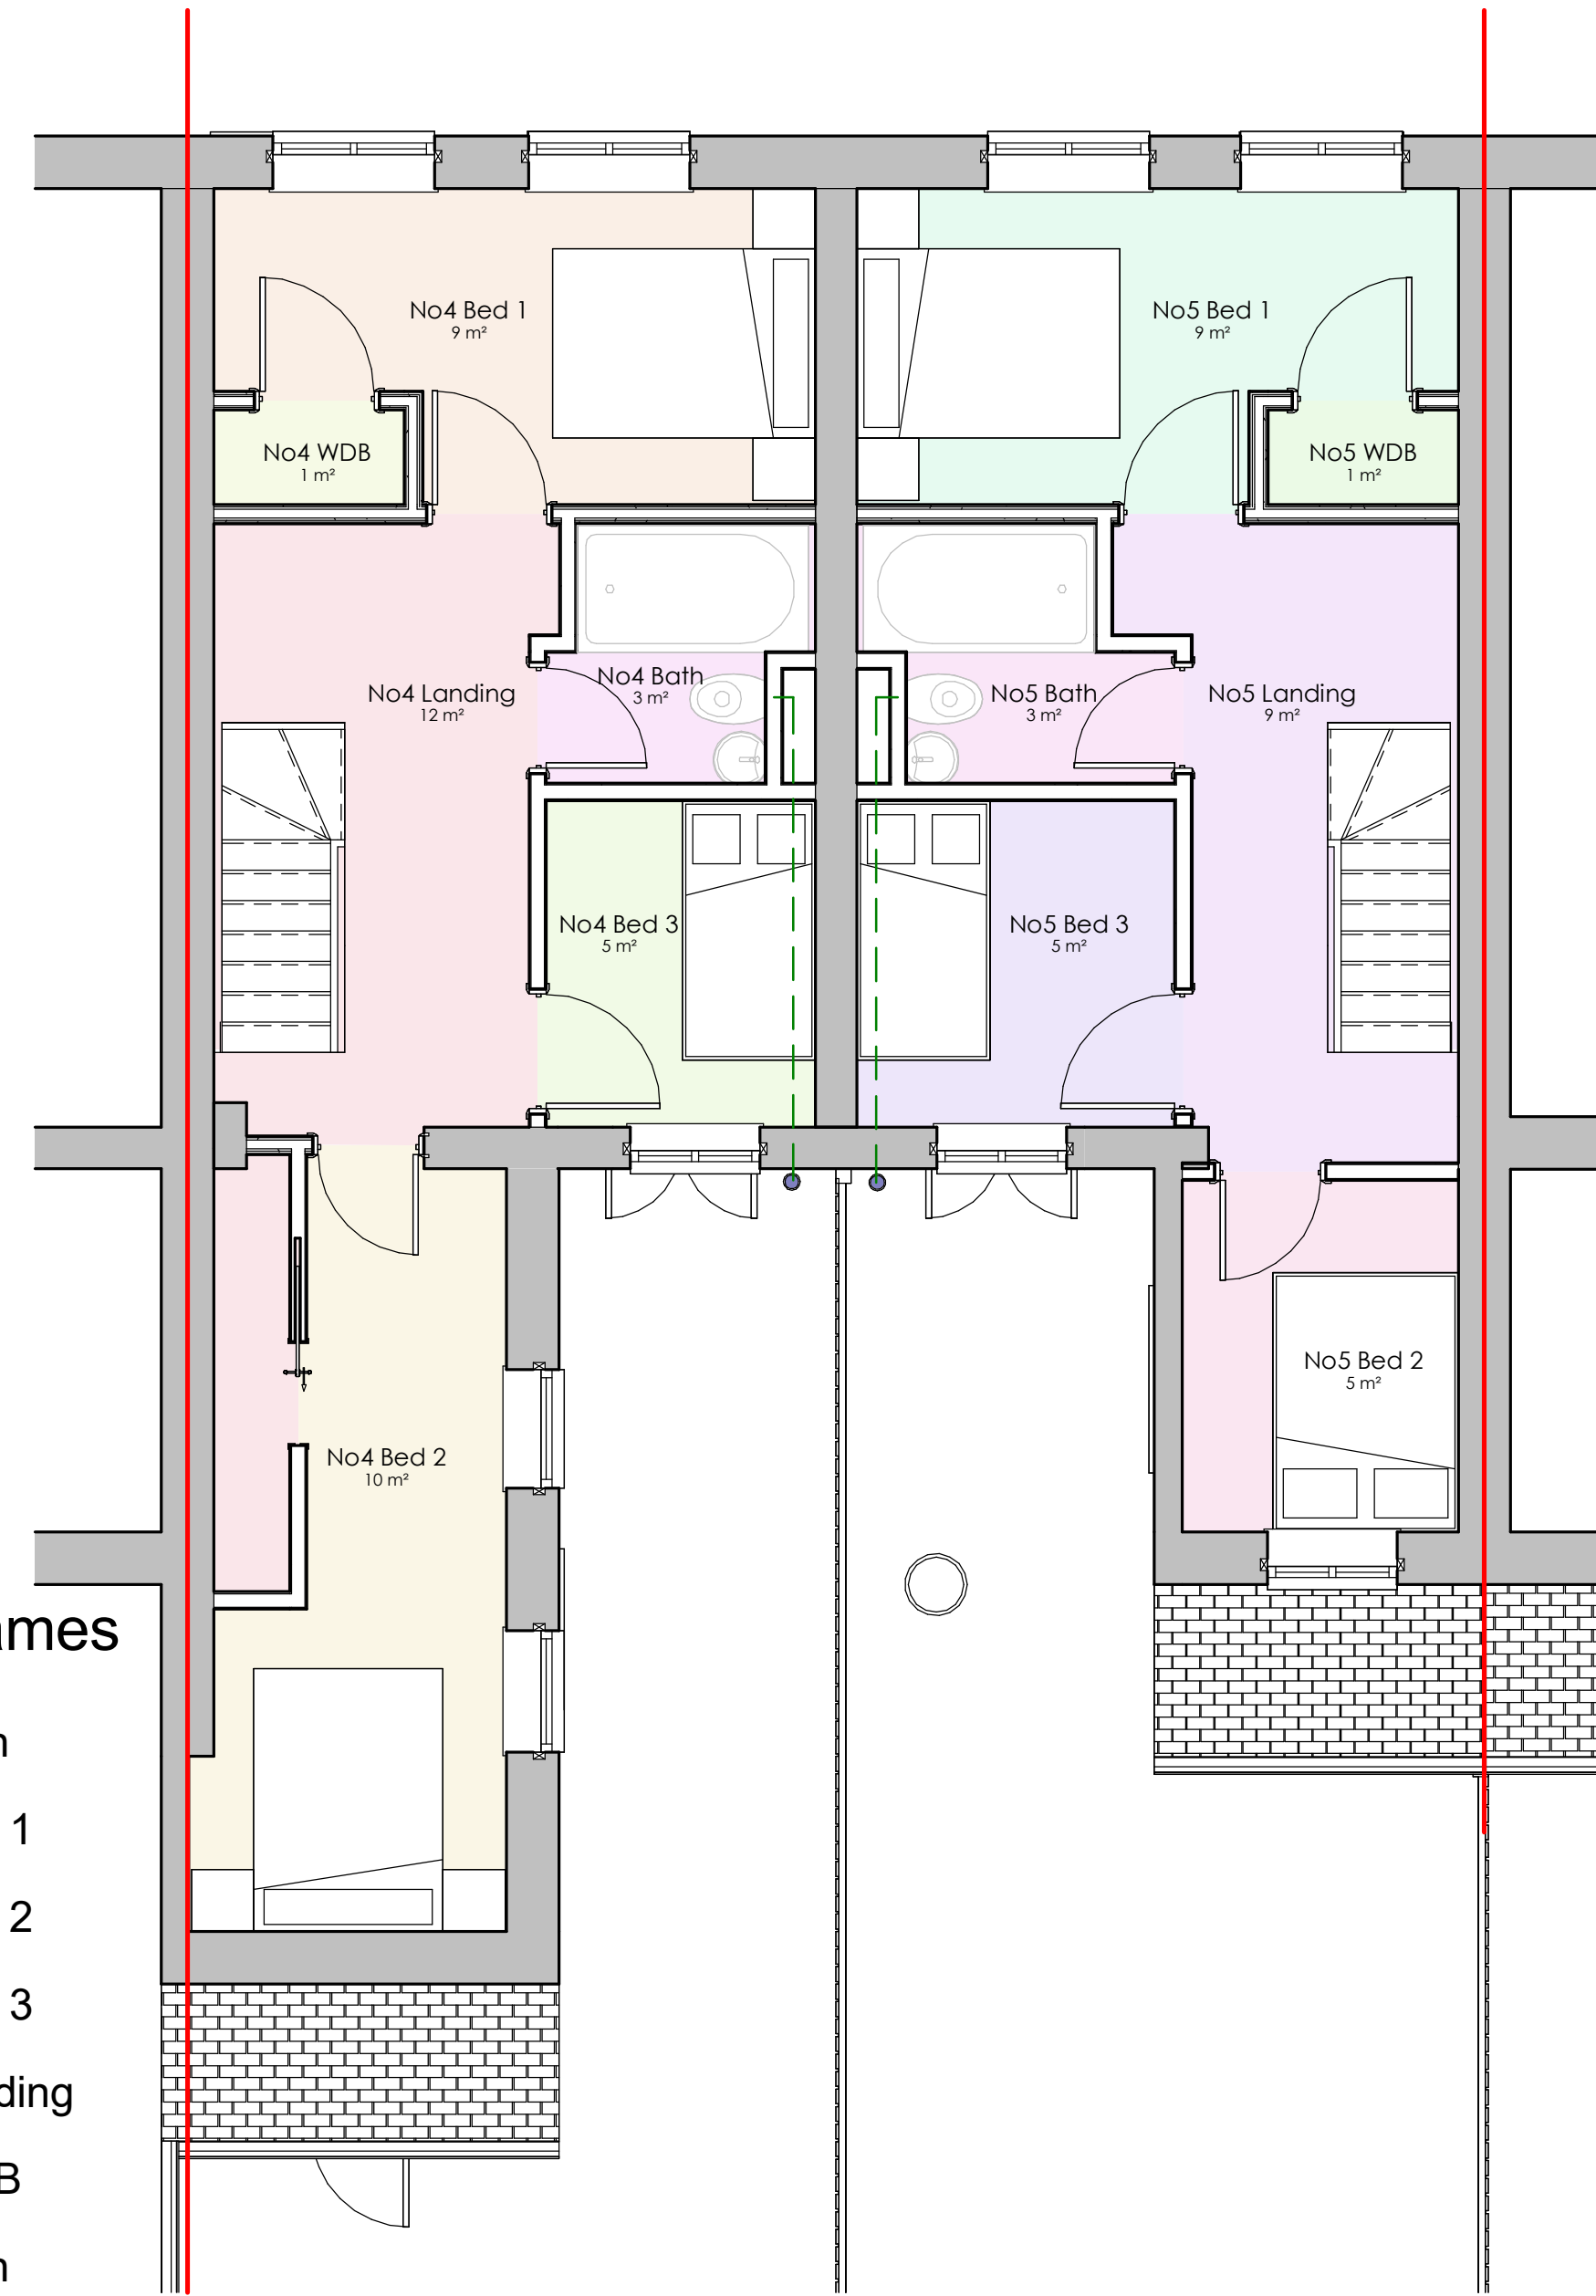