


# LOCAL CENTRE

Note & Key

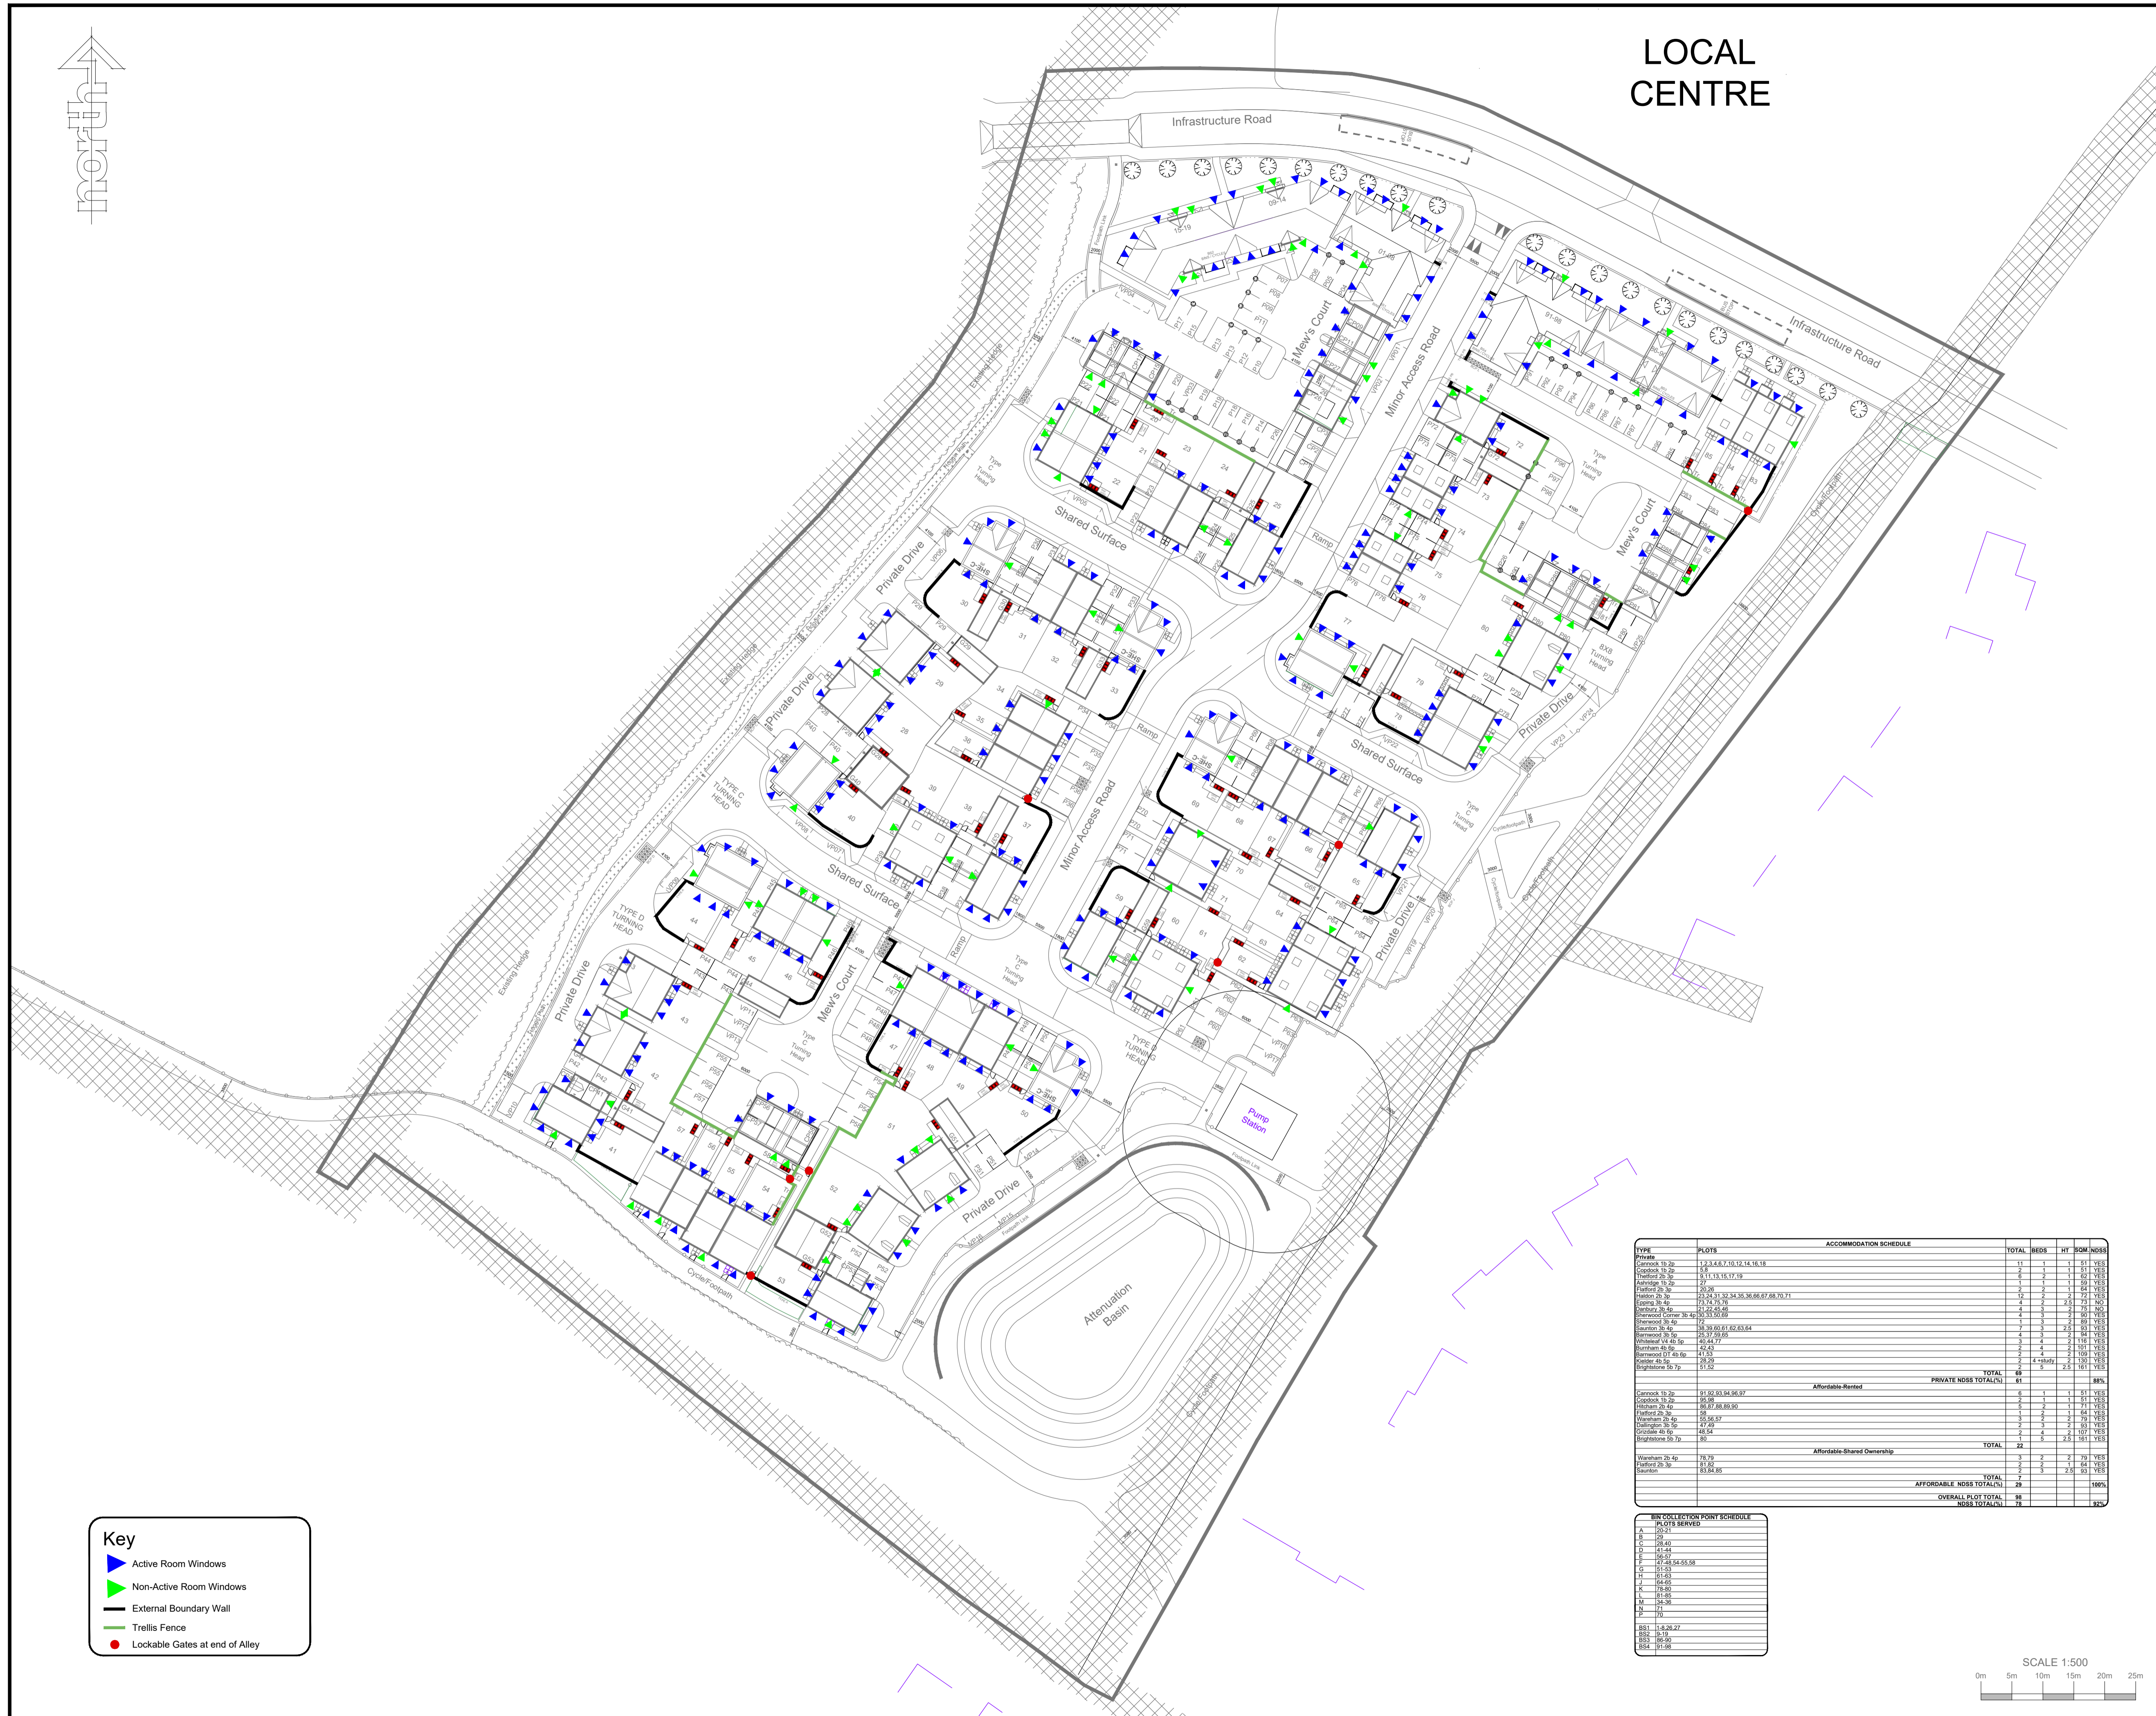

**Key**

- Active Room Windows
- Non-Active Room Windows
- External Boundary Wall
- Trellis Fence
- Lockable Gates at end of Alley

PLOTS	ACCOMMODATION SCHEDULE	TOTAL	REHS	HT	NSM	NOBS
Private						
