



Note & Key

Indicates Maintenance strip

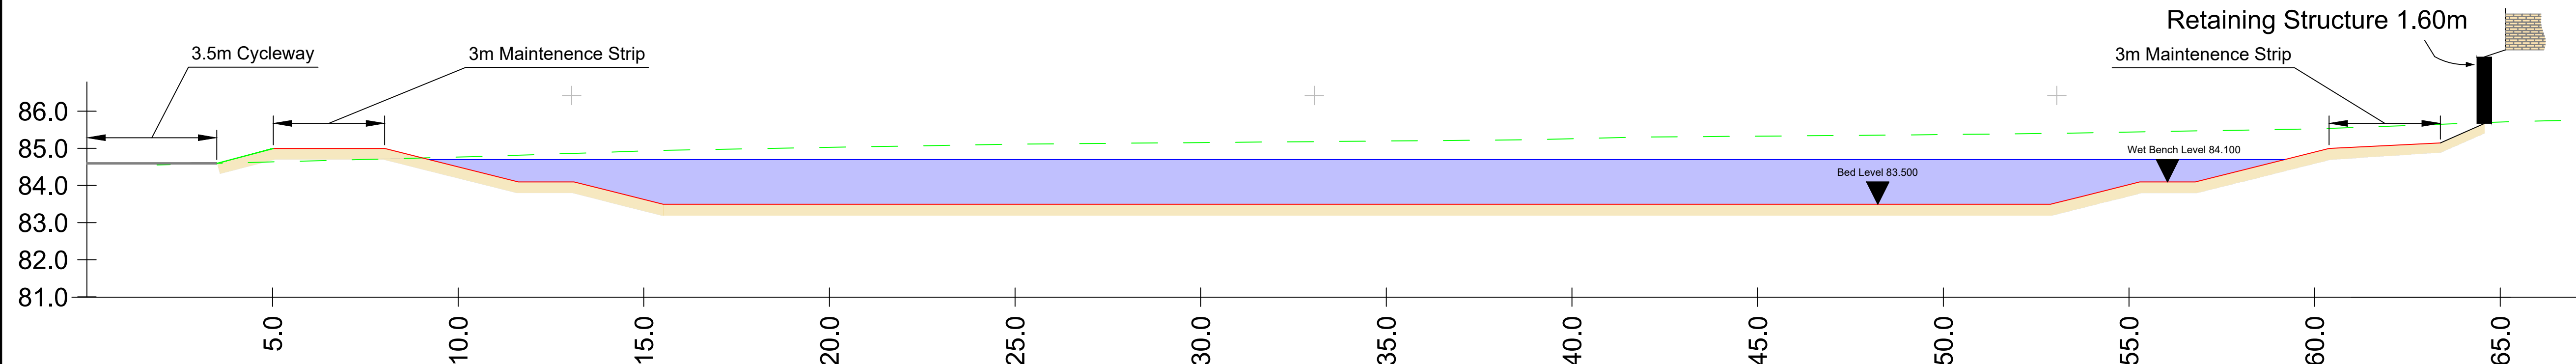

SECTION A-A

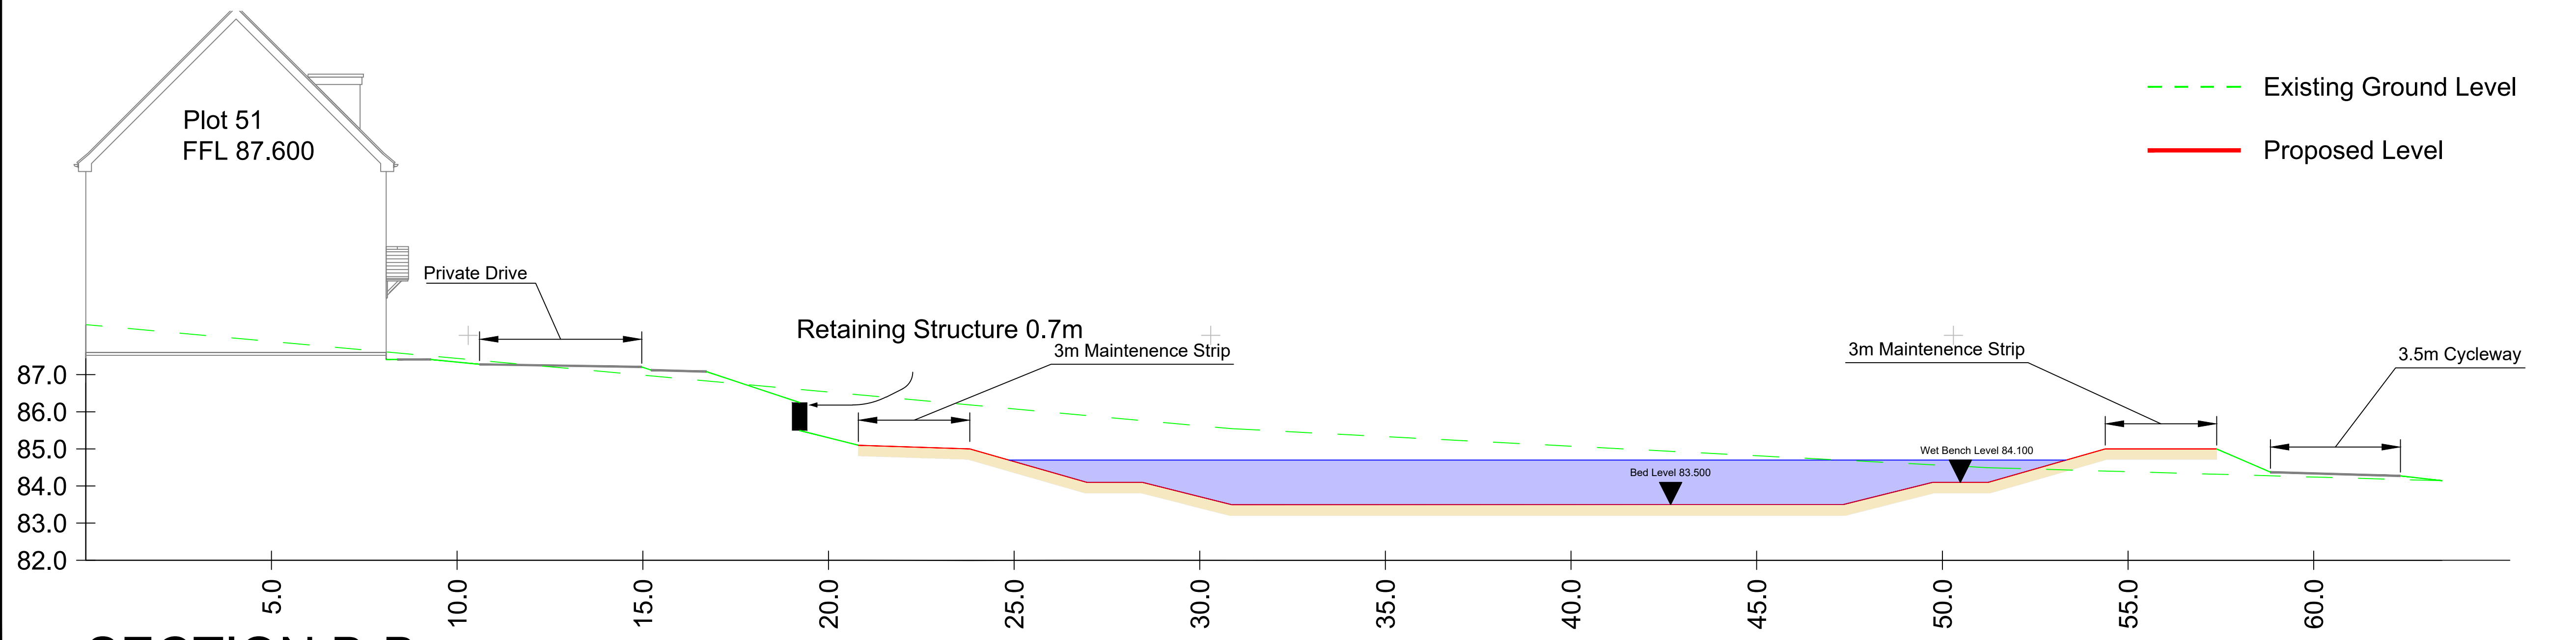

SECTION B-B

Rev	Description	By	Date
B	Updated to show the latest RW Arrangement and showing plot level	BS	25/08/23
A	Updated to highlight the maintenance strip	BS	08.06.22

PERSIMMON

Persimmon Homes Ltd.
 Persimmon House
 Orion Court, Orion Avenue
 Great Blakenham
 Suffolk IP6 0LW
 Tel 01473 927400

Site Name:
**Boyton Place, Ph6
 Haverhill
 Suffolk**

Drawing:
Basin Cross Sections

Scale@A1: VARIES	Date: March 2022
Drawn By: SB	Checked By:
Drawing No: 049-E-SK50	Rev: B