


SECTION A-A

Section A-A
Scale 1:50




Proposed Tobermore retaining wall example

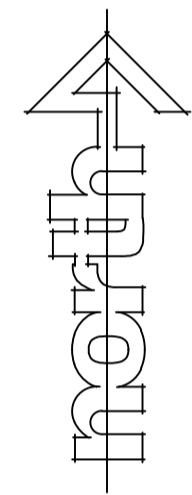

Note & Key

KEY	
Section Line	
Proposed Levels	
Proposed Gradient	
Retaining Wall	

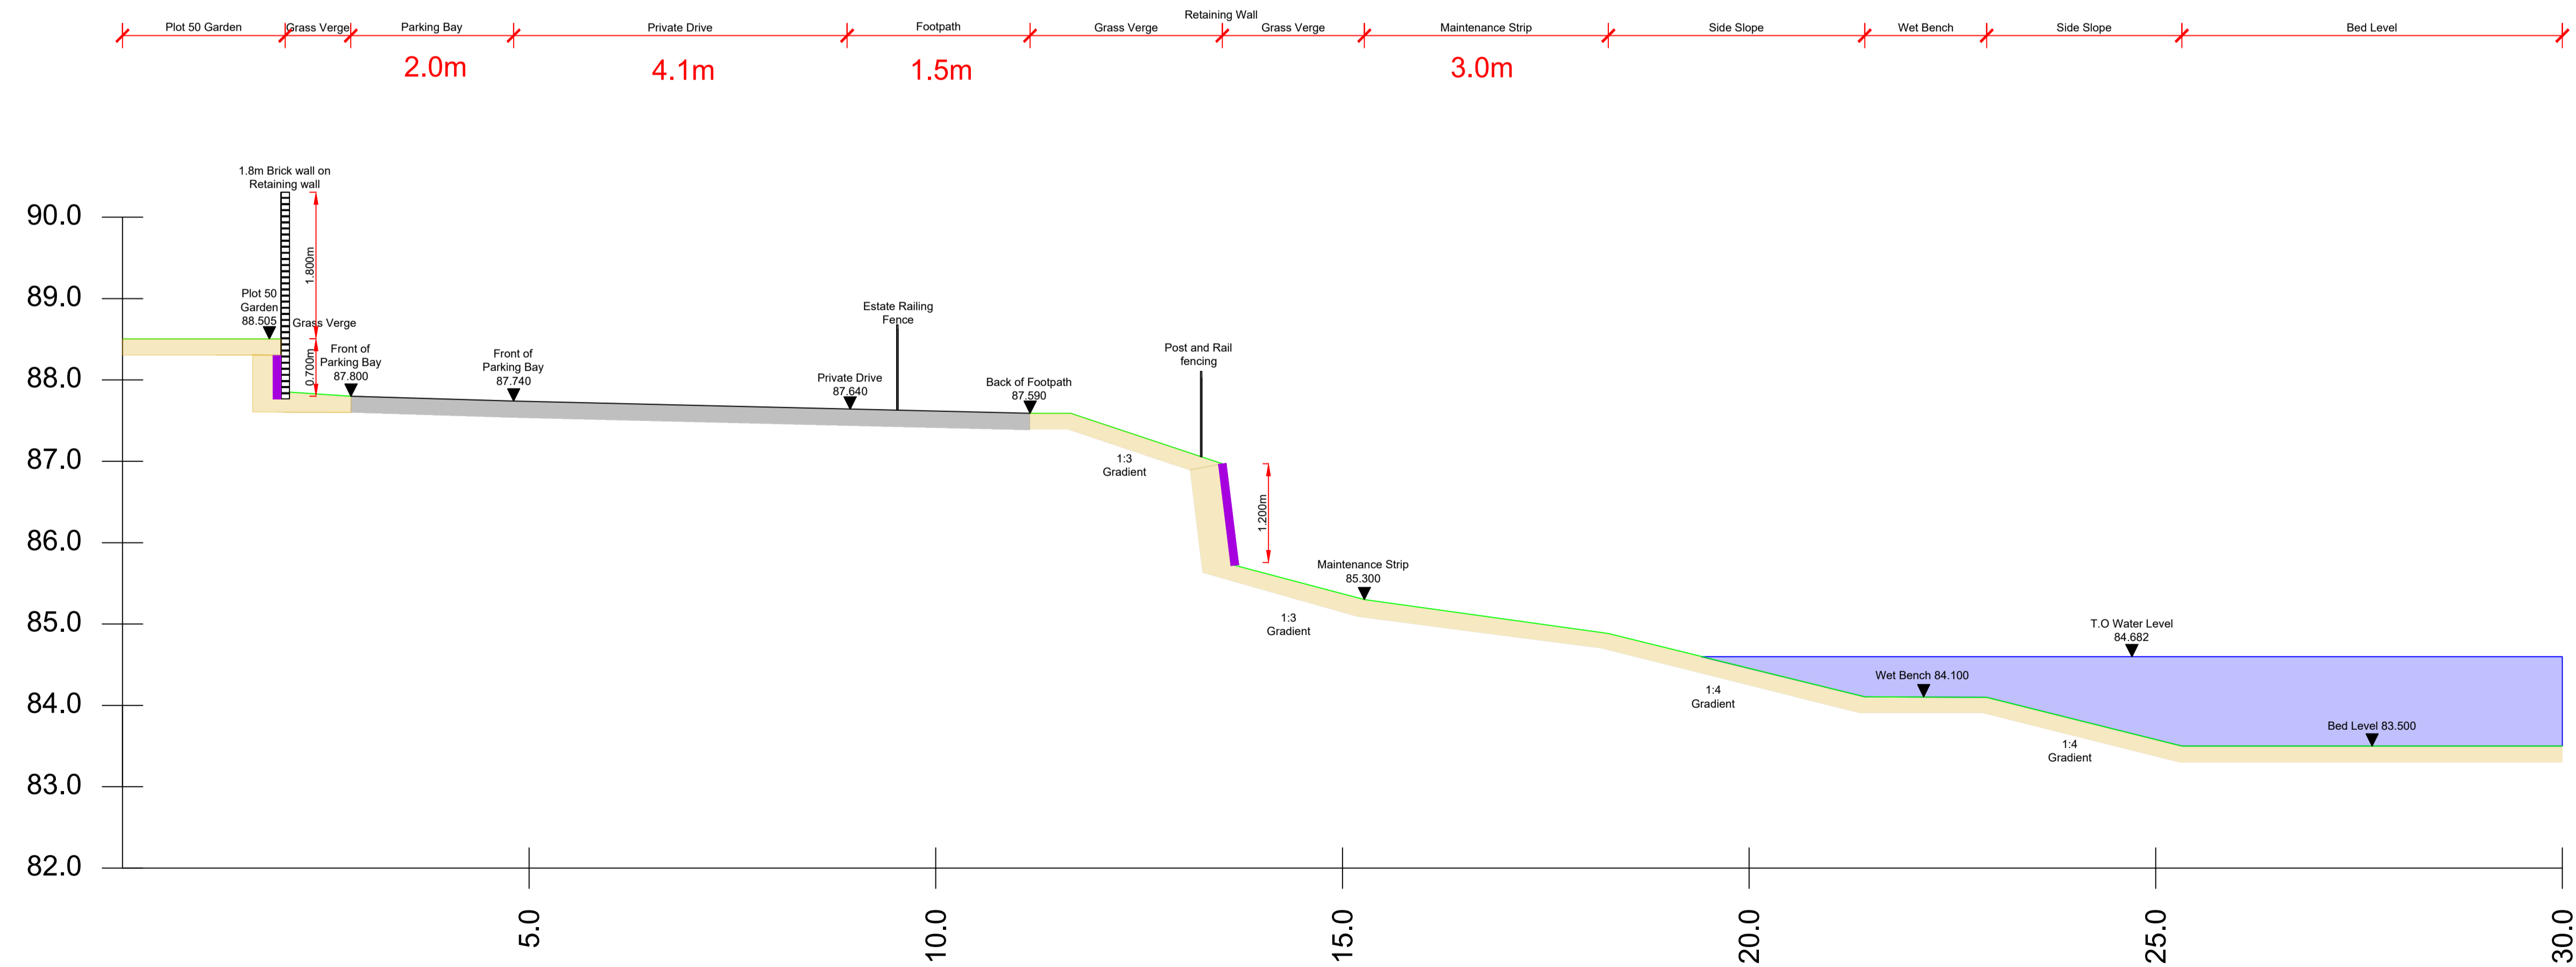

SECTION B-B

Section B-B
Scale 1:50

Rev	Description	By	Date
A	RW set back from Basin near Pump Station as per request from LPA	BS	08.11.23

Persimmon
 Persimmon Homes Suffolk
 Orion Court, Orion Avenue
 Great Blakenham
 Suffolk, IP6 0LW
 Tel: 01473 927400

Site Name:
**Haverhill Phase 6
 Off Ann Suckling Road
 Haverhill, Suffolk**

Drawing:
**Basin Sections
 Section A-A, B-B**

Scale@A1: As Shown	Date: 14.09.23
Drawn By: AHi	Checked By: SB
Drawing No: 049-E-SK231	Rev: A