


Revision	Date	Drawn	Approved
C	25.09.23	FA	PW
Notes	For information		
D	08.11.23	FA	PW
Notes	For information		
E	14.11.23	CP	PW
Notes	Planning Application		
F	08.12.23	CP	PW
Notes	Planning Application		
G	22.02.24	MS	PW
Notes	Car Park layout		

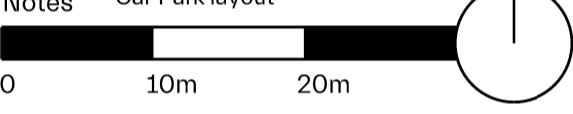


Do not scale, except for planning purposes. Use figured dimensions only; confirm all dimensions on site.

Key

	Application Boundary
	Assumed footpath position - see separate note prepared by Freeths

REVISION G: Updated Carpark layout and parking bay sizes. Adjustments to landscape to suite the new proposed parking layout.

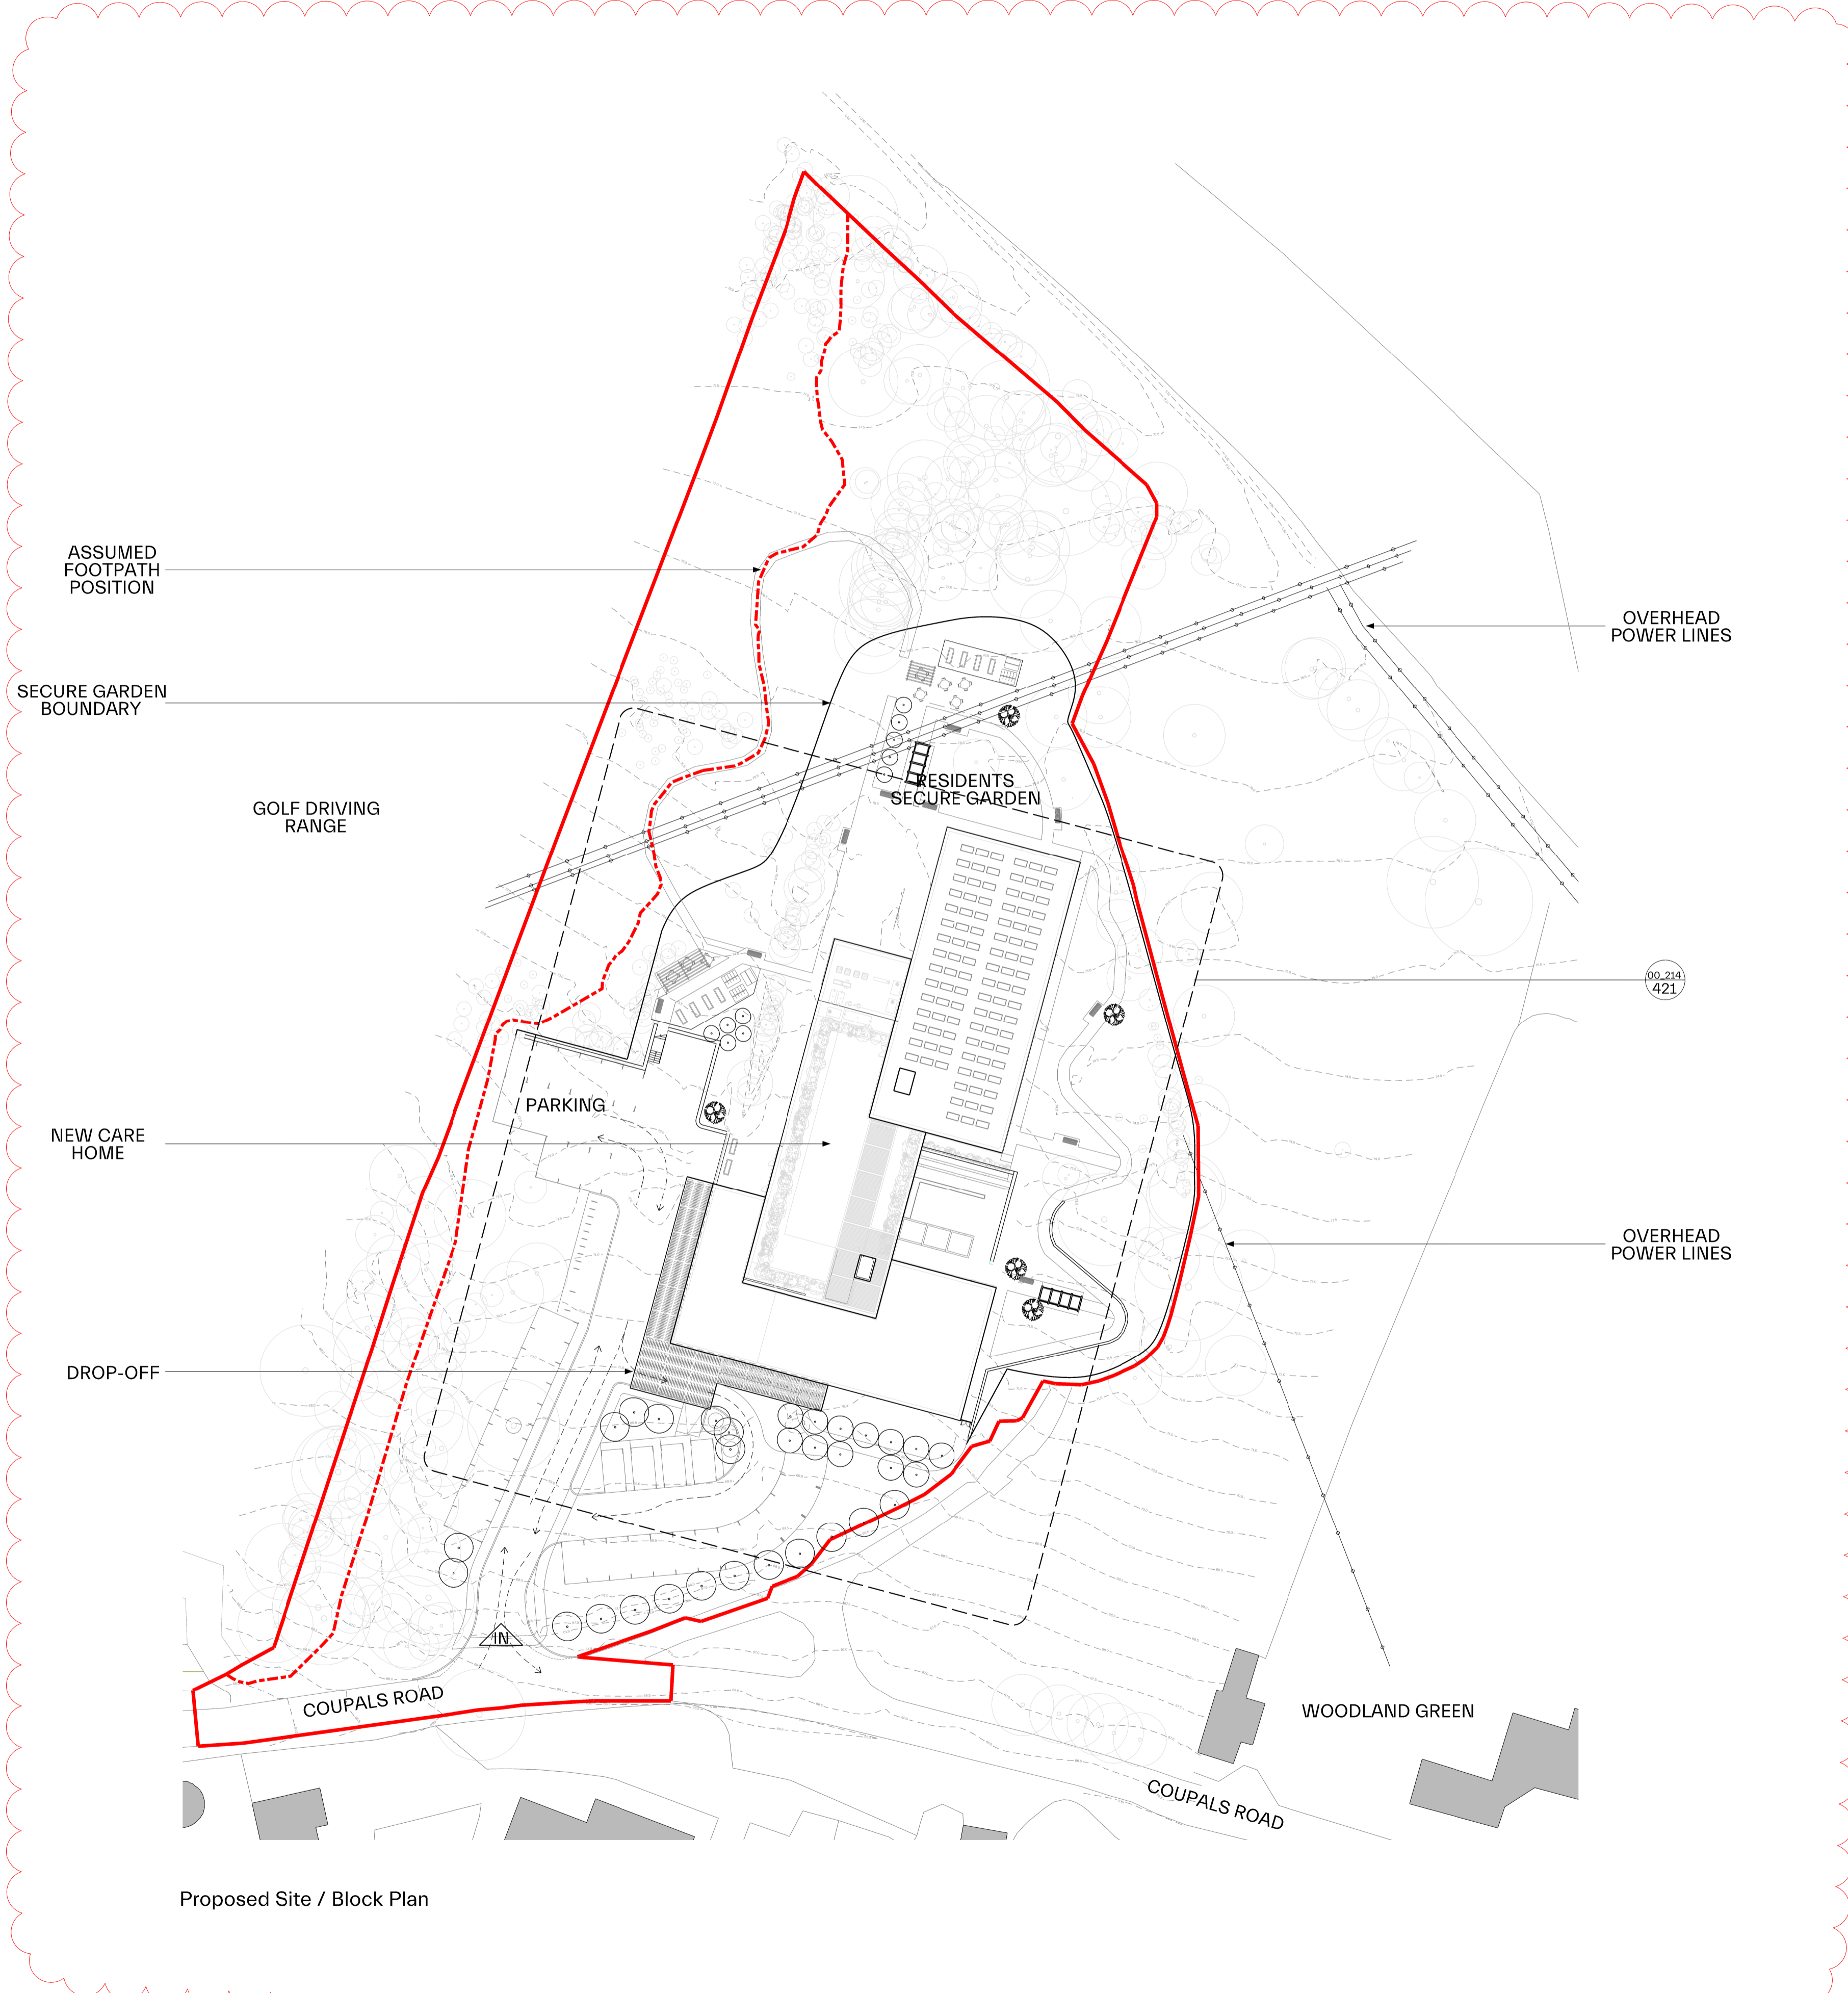

Proposed Site / Block Plan