

- GENERAL NOTES:**
1. All dimensions noted are in meters unless stated otherwise.
 2. All levels to be above Ordnance Survey Datum defined levels (A.O.Dm) unless noted otherwise.
 3. Do not scale from this drawing, if dimensions are not clear ask.
 4. This document has been created in accordance with Plandescil Ltd. Terms & Conditions along with the scope of works provided by the client to Plandescil Ltd. Any use of this document other than for its original purpose is prohibited, Plandescil Ltd. accept no liability for any third party uses of this document.
 5. Plandescil Ltd. to be immediately notified of any suspected omissions or discrepancies.
 6. This drawing is to be read in conjunction with all other relevant documents relating to the project.
 7. Layout based on received drawing from Bioconstruct. plant layout_Streety Hall AD_WS_230522

GENERAL KEY:

	Proposed Site Boundary (111,719m ² /11.17ha)
	Proposed Concrete
	Proposed D.f.T Type 1
	Proposed Asphalt Surfacing
	Grassed Area
	Proposed Gravel Surface
	Proposed Building

PLANT KEY

1	Silage Clamps (2No. 112.50m x 25.00m)
2	Silage Clamps (2No. 112.50m x 21.00m)
3	Feed Hopper (2No.)
4	Fermenter (3No. 30mØ)
5	Post Fermenter (1No. 30mØ)
6	Pre-Storage Tank (1No. 9mØ)
7	Filling Station
8	Ferric Chloride Tank
9	Pasteurisation
10	Containment Bund
11	External Desulphurisation
12	Gas Flare
13	Gas Technology
14	LV Board + Emergency Generator
15	GEU
16	CHP
17	Buffer Tank
18	Power to Heat Module
19	CO ₂ Tanks
20	CO ₂ Recovering System
21	Gas Upgrading System
22	Propane Tanks
23	Weighbridge Office
24	Weighbridge
25	Digestate Storage Lagoon (15,260m ³)
26	Surface Water Lagoon (1,100m ³)
27	Dirty Lagoon (805m ³)
28	Intake & Process Building - Straw Briquetting & Feedhopper (36.00m x 80.00m)
29	Straw Barn (20.00m x 50.00m)
30	Bund Gate (2No.)
31	Bund Ramp (2No.)
32	Condensate Pit
33	Car Parking Spaces (5No.)
34	Technical Building

FOR PLANNING

Rev	Date	Rev By	Chkd	Description
N	10-10-23	MJP	OAJ	Amendments To Redline Boundary
M	13-08-23	MJP	OAJ	Minor Amendment To Key
K	14-08-23	JA	OAJ	Area of Flooding Removed
J	27-07-23	MJP	OAJ	Amendments To Redline Boundary
H	21-07-23	MJP	OAJ	Proposed Site Levels Added
G	07-07-23	MJP	OAJ	Amendments To Redline Boundary
F	06-07-23	MJP	OAJ	Amendments Based on Client Comments
E	29-06-23	MJP	OAJ	Amendments to Site Layout Based on Received Drawing
D	14-12-22	MJP	OAJ	Amendments to Redline Boundary
C	06-12-22	MJP	OAJ	Site Layout Amended
B	03-11-22	JWD	OAJ	Amendments to Redline Boundary
A	21-10-22	MJP	OAJ	Proposed Site Levels Added
O	21-09-22	-	OAJ	First Issue

plandescil
consulting engineers


Connaught Road Attleborough Norfolk NR17 2BW
Telephone: (01953) 452001 Fax: (01953) 456955
Email: pdc@plandescil.co.uk www.plandescil.co.uk

civil / structural / environmental / surveying

Client
Streety Hall Estate

Project
**Streety Hall Estate,
West Wickham,
CB21 4RP**

Drawing Title
Proposed Site Layout

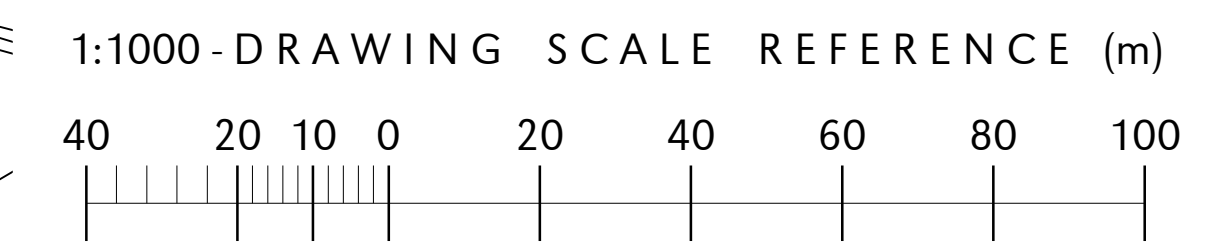

Scale	U.N.O.	Date	Drawn By
1:1000 (A1)		September 2022	MJP
Drawing No.	27951/007		Rev N

This drawing and the works depicted thereon are the copyright of Plandescil Consulting Engineers Ltd. Unauthorised reproduction infringes copyright.