

Substation 2


Substation 1

# SCHOOL & COMMUNITY FACILITIES


**Note & Key**  
**Affordable Note:** The location of the affordable housing on this plan is indicative only and both the location and number of affordable housing plots may be subject to change.

### Refuse Strategy Key

- Site Boundary
- Private Bin Collection Point
- Grouped Bin Collection Point
- Bin Storage Point for apartment blocks
- Proposed route from Bin Storage Point to Bin Collection Point -30M
- Proposed route from Bin Storage Point to Bin Collection Point 50M-50M
- 25m Maximum Walking Distance from Highway for Refuse Workers

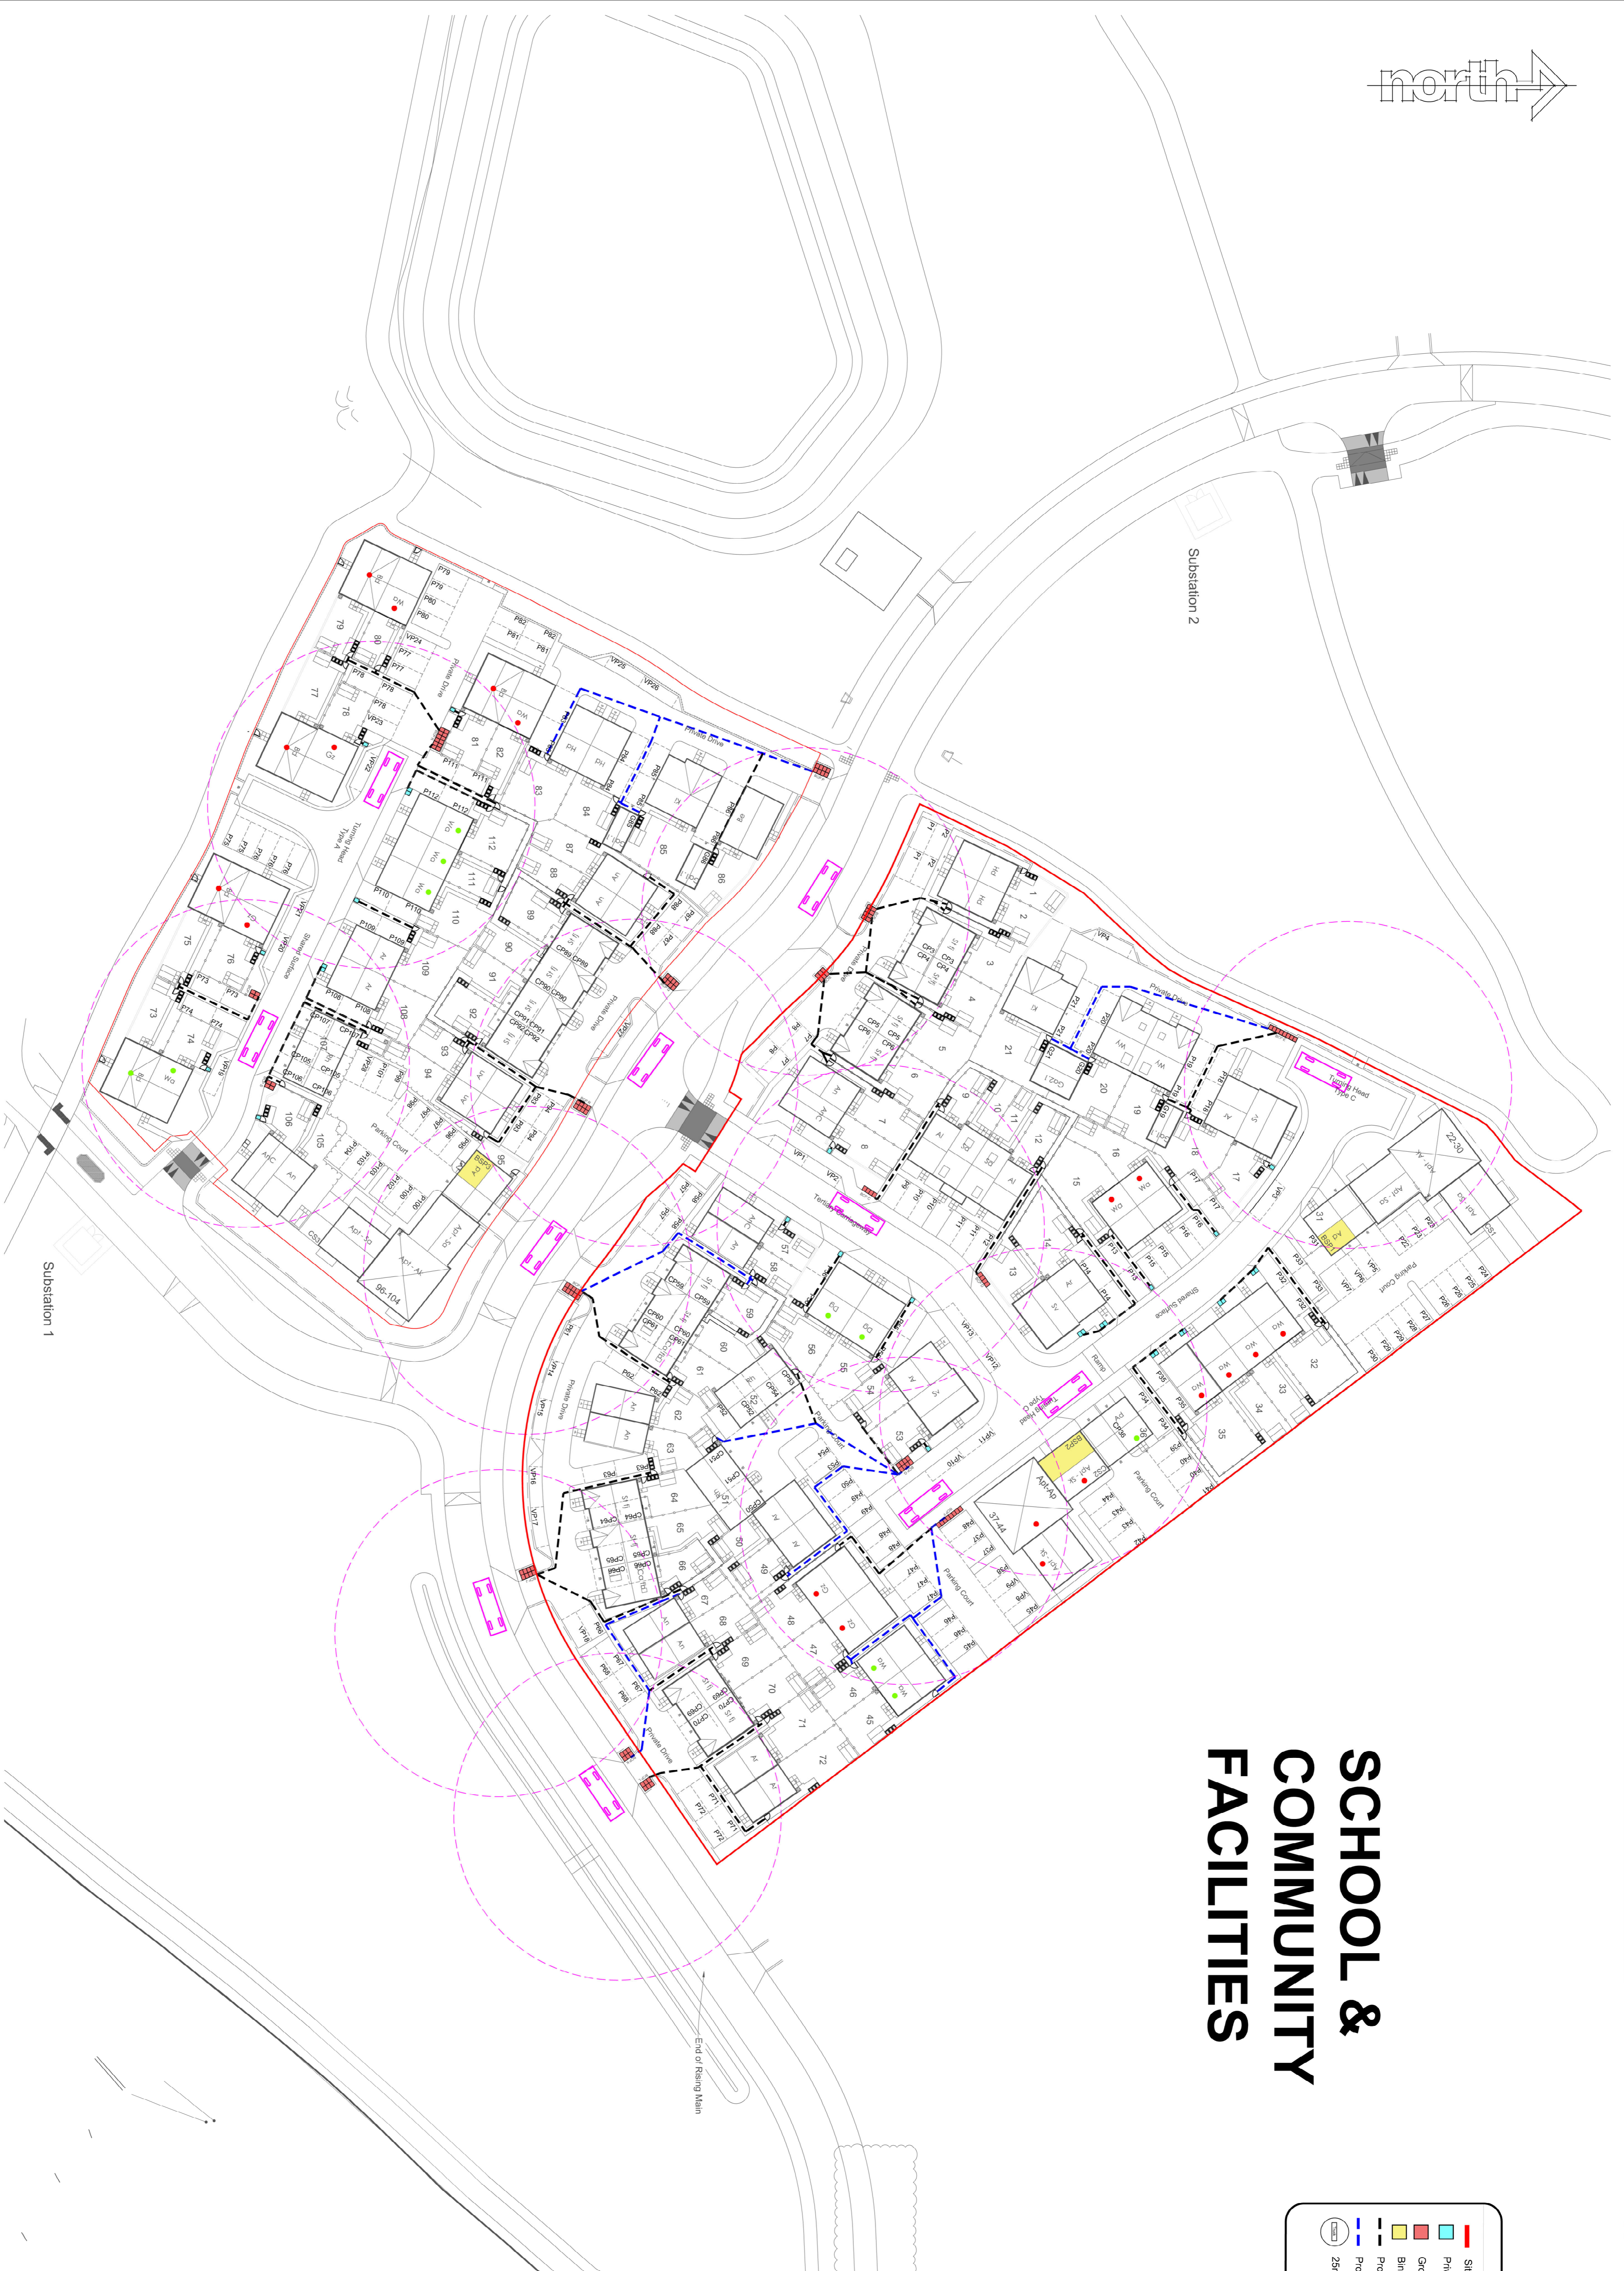

Rev	Description	By	Date



**Persimmon**  
 Persimmon Homes Suffolk  
 One Court, Oxon Avenue  
 Great Bakersham  
 Ipswich, Suffolk  
 Tel: 01473 929400

Site Name:  
**Haverhill Phase 5**

Drawing:  
**Refuse Strategy Plan**

Scale@A1: 1:500	Date: July 24
Drawn By: AH	Checked By: ZL
Drawing No: 048-P-180	Rev: -