


P:\LONDON PROJECTS\2018\1868 GREAT WILSEY PARK, HAVERHILL\01 CAD\02 SHEET LAYOUT\EXA_1868_P_102 GENERAL ARRANGEMENT PLAN & KEY LEGEND.DWG

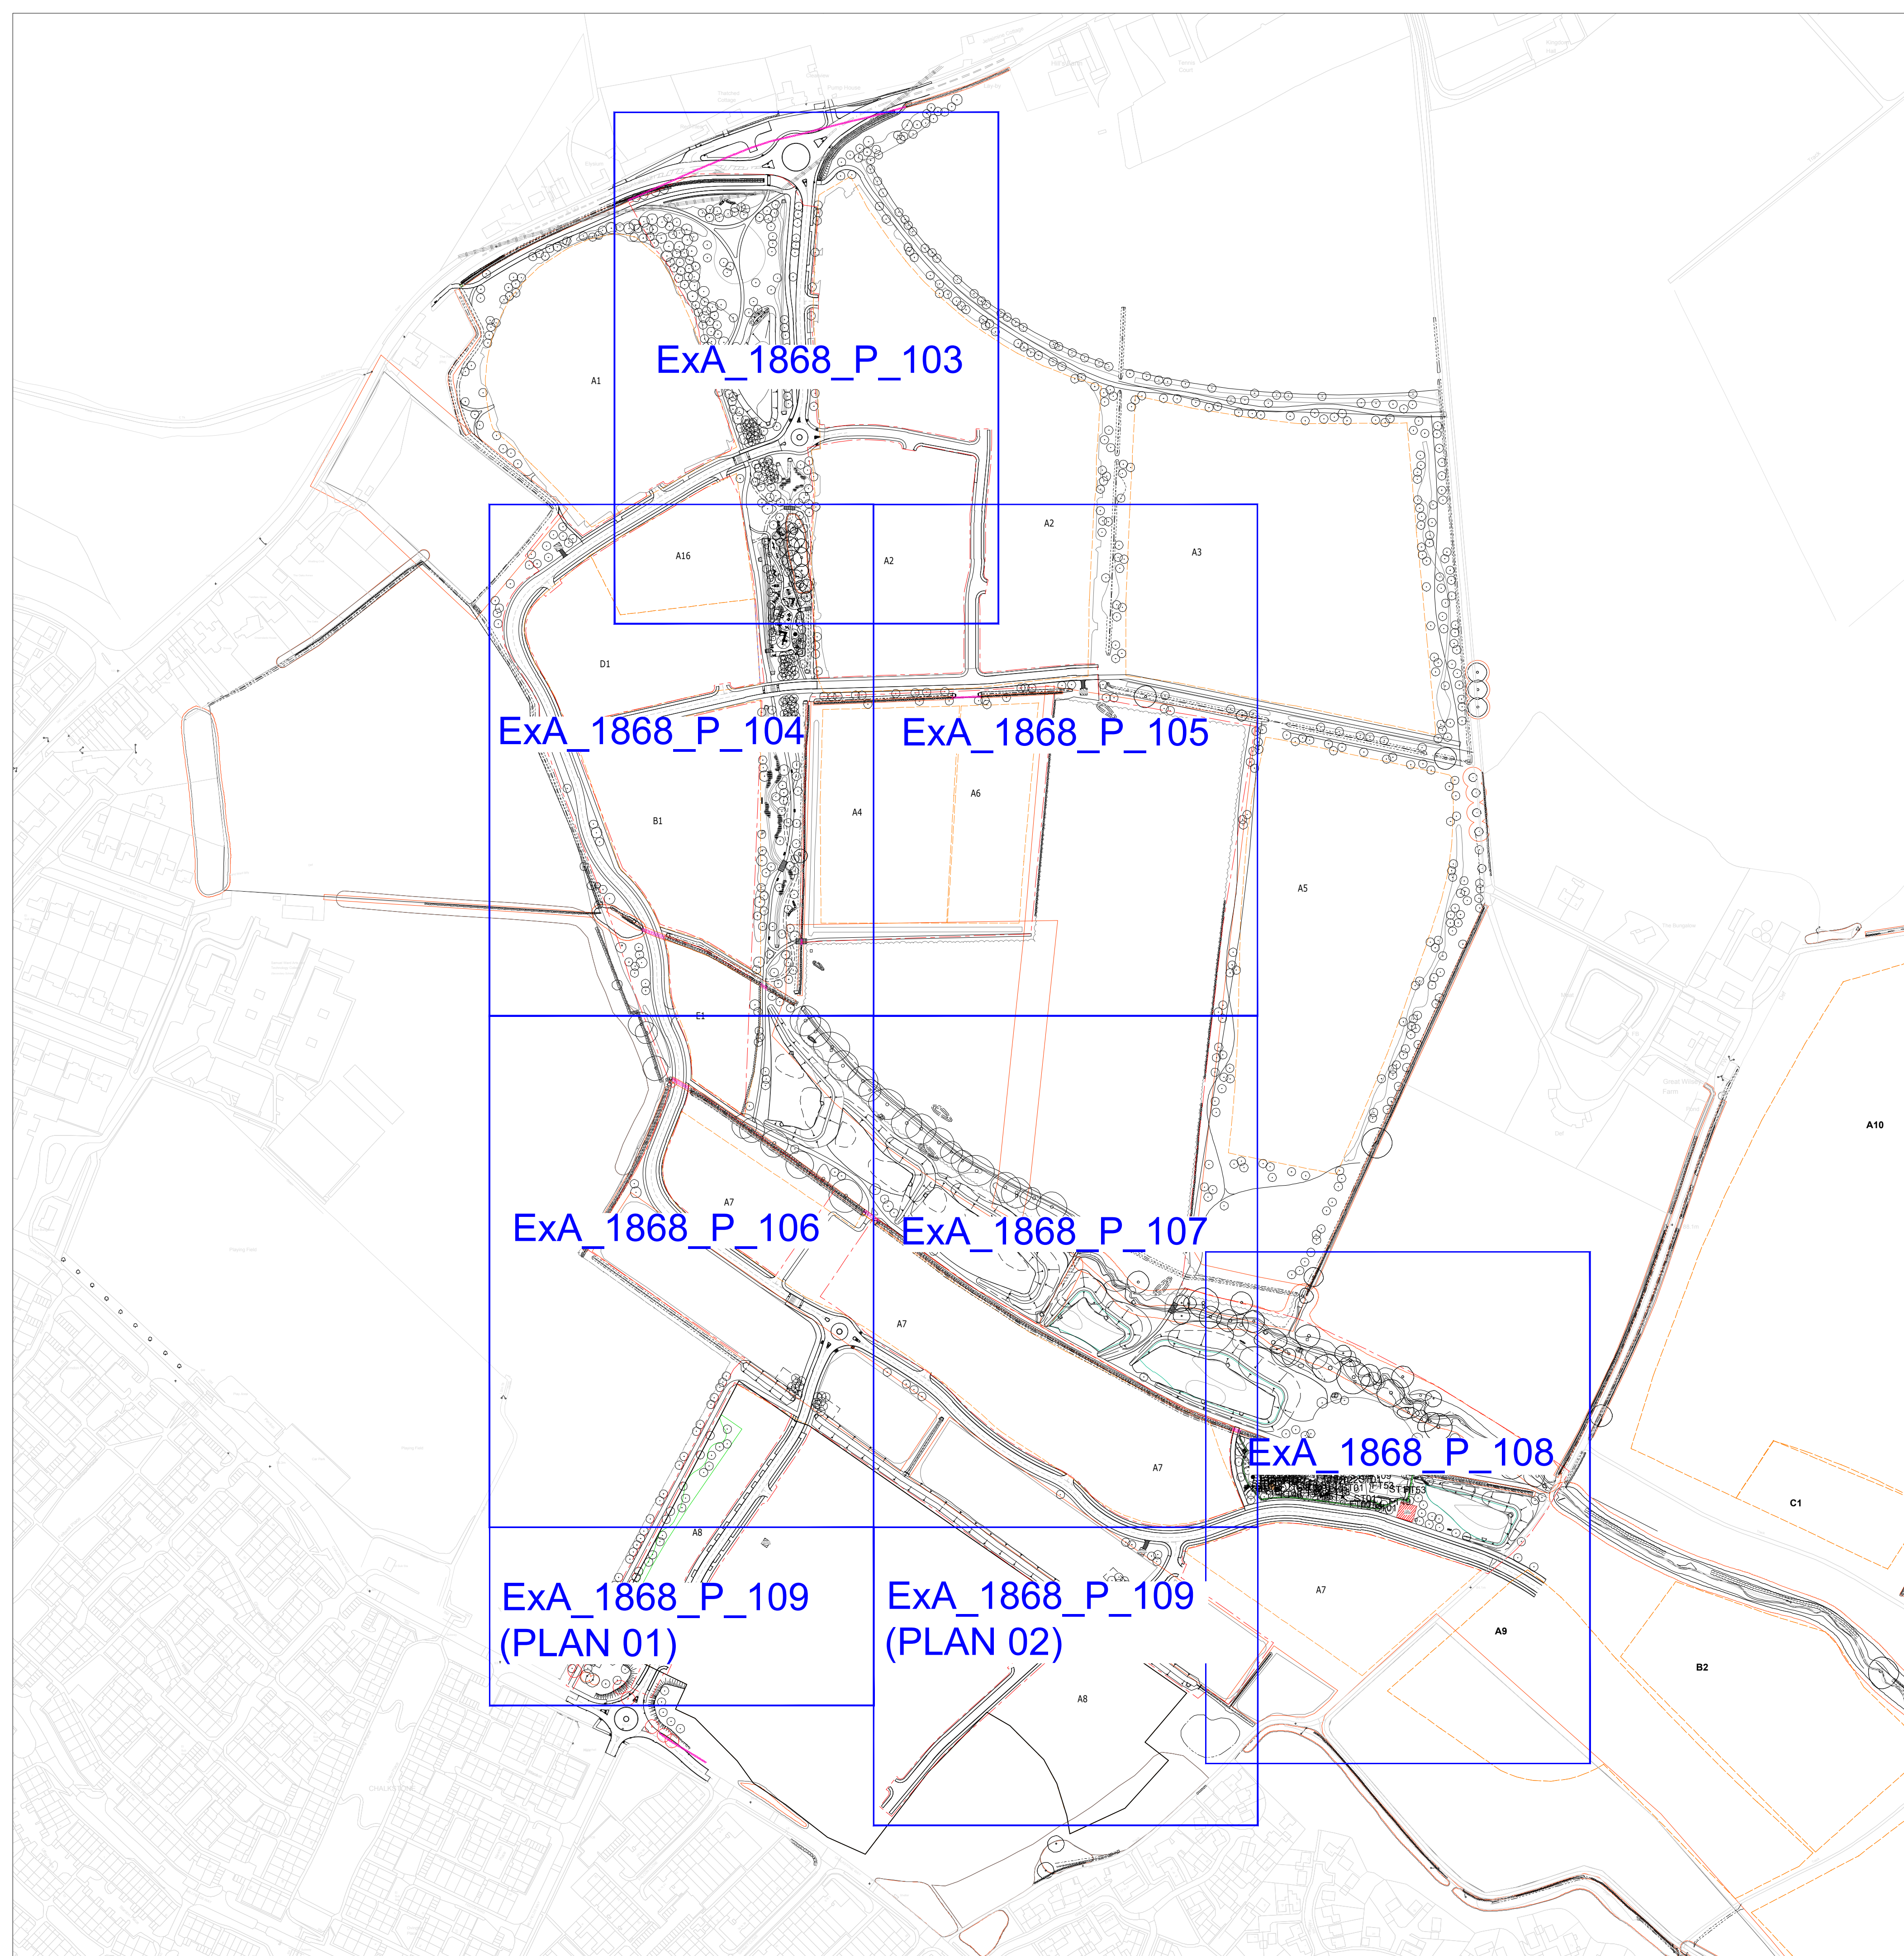

KEY 1:500		GENERAL		SURFACE TYPES		BOUNDARY TYPES		FURNITURE TYPES		PLAY FURNITURE		FURNITURE TYPES		SOFT LANDSCAPE	
	SITE BOUNDARY		INFRASTRUCTURE RMA APPLICATION BOUNDARY		DEVELOPMENT PARCEL BOUNDARY		APPROXIMATE ROUTE OF EXISTING PUBLIC RIGHT OF WAY		SURFACE TYPE 01 - SELF BINDING GRAVEL BREEDON GRAVEL		SURFACE TYPE 02 - CYCLE/FOOTPATH - ADAPTABLE		SURFACE TYPE 03 - MOWED GRASS PATH		SURFACE TYPE 04 - ASPHALT WITH WHITE CHIPPING		SURFACE TYPE 05 - ASPHALT ROAD		SURFACE TYPE 06 - PEDESTRIAN FOOTPATH		SURFACE TYPE 07 - GRASSCRETE		SURFACE TYPE 08 - RUBBERIZED SAFETY SURFACE (PLAY SPACE)		SURFACE TYPE 09 - GRASS MATTE (PLAY SPACE)		SURFACE TYPE 11 - PAINTED ASPHALT (PLAYSPACE)		BOUNDARY TYPE 01 - METAL FENCE		BOUNDARY TYPE 02 - PEDESTRIAN GATE WITH SELF CLOSING MECHANISM		BOUNDARY TYPE 03 - LOCKABLE MAINTENANCE GATE		BOUNDARY TYPE 04 - METAL KNEE RAIL WITH TIMBER POSTS		FEATURE TYPE 01 - HIBERNACULA		FEATURE TYPE 02 - BEE MOUNDS		FEATURE TYPE 03 - BRIDGE		FEATURE TYPE 04 - SWIFT BOXES		FEATURE TYPE 05 - BUG HOTEL		FEATURE TYPE 06 - BAT BOXES		FEATURE TYPE 07 - BAT HOP OVERS		FURNITURE TYPE 08 - LOCKABLE LITTER BIN		FURNITURE TYPE 09 - CYCLE STANDS		FEATURE TYPE 10 - CULVERT / INLET & OUTLET		FURNITURE TYPE 11 - LOG WALL WITH WEIR		FURNITURE TYPE 12 - TIMBER BENCH BACKLESS		FURNITURE TYPE 13 - TIMBER BENCH WITH BACKREST		FURNITURE TYPE 16 - ASSORTMENT OF ROCKS		FURNITURE TYPE 17 - TODDLER TOWER COMBINATION		FURNITURE TYPE 18 - TIMBER STEPPING LOGS		FURNITURE TYPE 19 - LARGE TREATED TIMBER LOGS		FURNITURE TYPE 20 - BALANCE WALK		FURNITURE TYPE 21 - TOTTER BEAM		FURNITURE TYPE 22 - STEPPING STILTS		FURNITURE TYPE 23 - CLIMBING WALL		FURNITURE TYPE 24 - CAR TYRE SWING		FURNITURE TYPE 25 - TWIN SWING		FURNITURE TYPE 26 - TODDLER TWIN SWING		FURNITURE TYPE 27 - RUTSCHE SLIDE 2.4m HIGH		FURNITURE TYPE 28 - TRACTOR TYRES		FURNITURE TYPE 29 - RUTSCHE SLIDE 1.5m HIGH		FURNITURE TYPE 30 - EUROTRAMP 1.5m		FURNITURE TYPE 31 - JUMPING DISCS		FURNITURE TYPE 32 - GRASS MOUNDING		FURNITURE TYPE 33 - INCLUSIVE ROUNDABOUT		FURNITURE TYPE 34 - BIRD BOX FEATURE		FURNITURE TYPE 35 - BUG HOTEL FEATURE		FURNITURE TYPE 36 - HUT COMBINATION 185		FURNITURE TYPE 37 - CLIMBING GRIPS		FURNITURE TYPE 38 - HIGH TWIN SWING		FURNITURE TYPE 39 - TREATED TIMBER LOGS (RANDOM SIZES)		FURNITURE TYPE 40 - LARGE TREATED 1m LOGS		FURNITURE TYPE 41 - CRADLE NEST SWING		FURNITURE TYPE 42 - LARGE CABLEWAY 30m LONG		FURNITURE TYPE 43 - SLIDE 1m WIDE		FURNITURE TYPE 44 - SLIDE 1.45m WIDE		FURNITURE TYPE 45 - CONCRETE STEPPING LOGS		FURNITURE TYPE 46 - CLIMBING STRUCTURE		FURNITURE TYPE 47 - RUNNING BOARDS FOR SUSPENSION BRIDGE 5m PLATFORMS		FURNITURE TYPE 48 - HUT COMBINATION 213		FURNITURE TYPE 49 - BLEACHER SPORTS SEATING		FURNITURE TYPE 50 - ROPE COURSE		FURNITURE TYPE 51 - BESPOKE TRIPLE TOWER FEATURE		FURNITURE TYPE 53 - BALANCING BLOCKS		FURNITURE TYPE 54 - LARGE UPRIGHT CLIMBING LOGS		FURNITURE TYPE 55 - PLATFORM HOUSE		PLANT TYPE 01 - TREES TO BE RETAINED WITH ROOT PROTECTION ZONE		PROTECTED PLANT TYPE 02 - PROPOSED TREE REFER TO PLANTING PLANS FOR SPECIFICATION		PLANT TYPE 03 - TREES TO BE REMOVED		PLANT TYPE 04 - EXISTING HEDGE TO BE REMOVED: 256.595M		PLANT TYPE 05 - PROPOSED HEDGE TO BE PROPOSED: 404.472M		PLANT TYPE 06 - EXISTING WOODLAND		PLANT TYPE 07 - MARGINAL PLANTING		PLANT TYPE 08 - SHRUB PLANTING		GRASS TYPE 01 - FLOWERING LAWN		GRASS TYPE 02 - TUSsock GRASS		GRASS TYPE 03 - WILDFLOWER MEADOWS		GRASS TYPE 04 - WOODLAND SHADE MEADOW		GRASS TYPE 05 - WILD GRASS PLANTING		GRASS TYPE 06 - WET MEADOW		GRASS TYPE 07 - SWALE GRASSES		EXISTING DITCHES		PROPOSED SWALES		MOUNDING		SLOPES		EXISTING OVERHEAD POWERLINES		SERVICES BUILDING



EXTERIOR ARCHITECTURE LONDON: Studio 1S, Hewlett House, Havelock Terrace, London, SW8 4AS MANCHESTER: Studio 537, The Royal Exchange, St Anns Square, Manchester, M2 7DH E-Mail: office@exteriorarchitecture.com Web: www.exteriorarchitecture.com	Client REDROW LTD	Project title GREAT WILSEY PARK, HAVERHILL	Issued By London Scale 1:2,500 @ A1 Status PLANNING Date 26.03.2019	T: 020 7978 2101 Drawn K.L. Checked R.P. Approved LP
	No dimensions are to be scaled from this drawing. All dimensions are to be checked on site. Area measurements for indicative purposes only. This drawing is the property of Exterior Architecture Ltd. No part of the drawing may be reproduced in any manner without permission from Exterior Architecture Ltd.	Drawing title GENERAL ARRANGEMENT PLAN & KEY LEGEND	Drawing number ExA_1868_P_102	Revision A