


P:\LONDON PROJECTS\2018\1868\_GREAT WILSEY PARK, HAVERHILL\01 CAD\02 SHEET LAYOUT\EXA\_1868\_P\_201 PLANTING PLAN & KEY PLAN & SCHEDULE.DWG

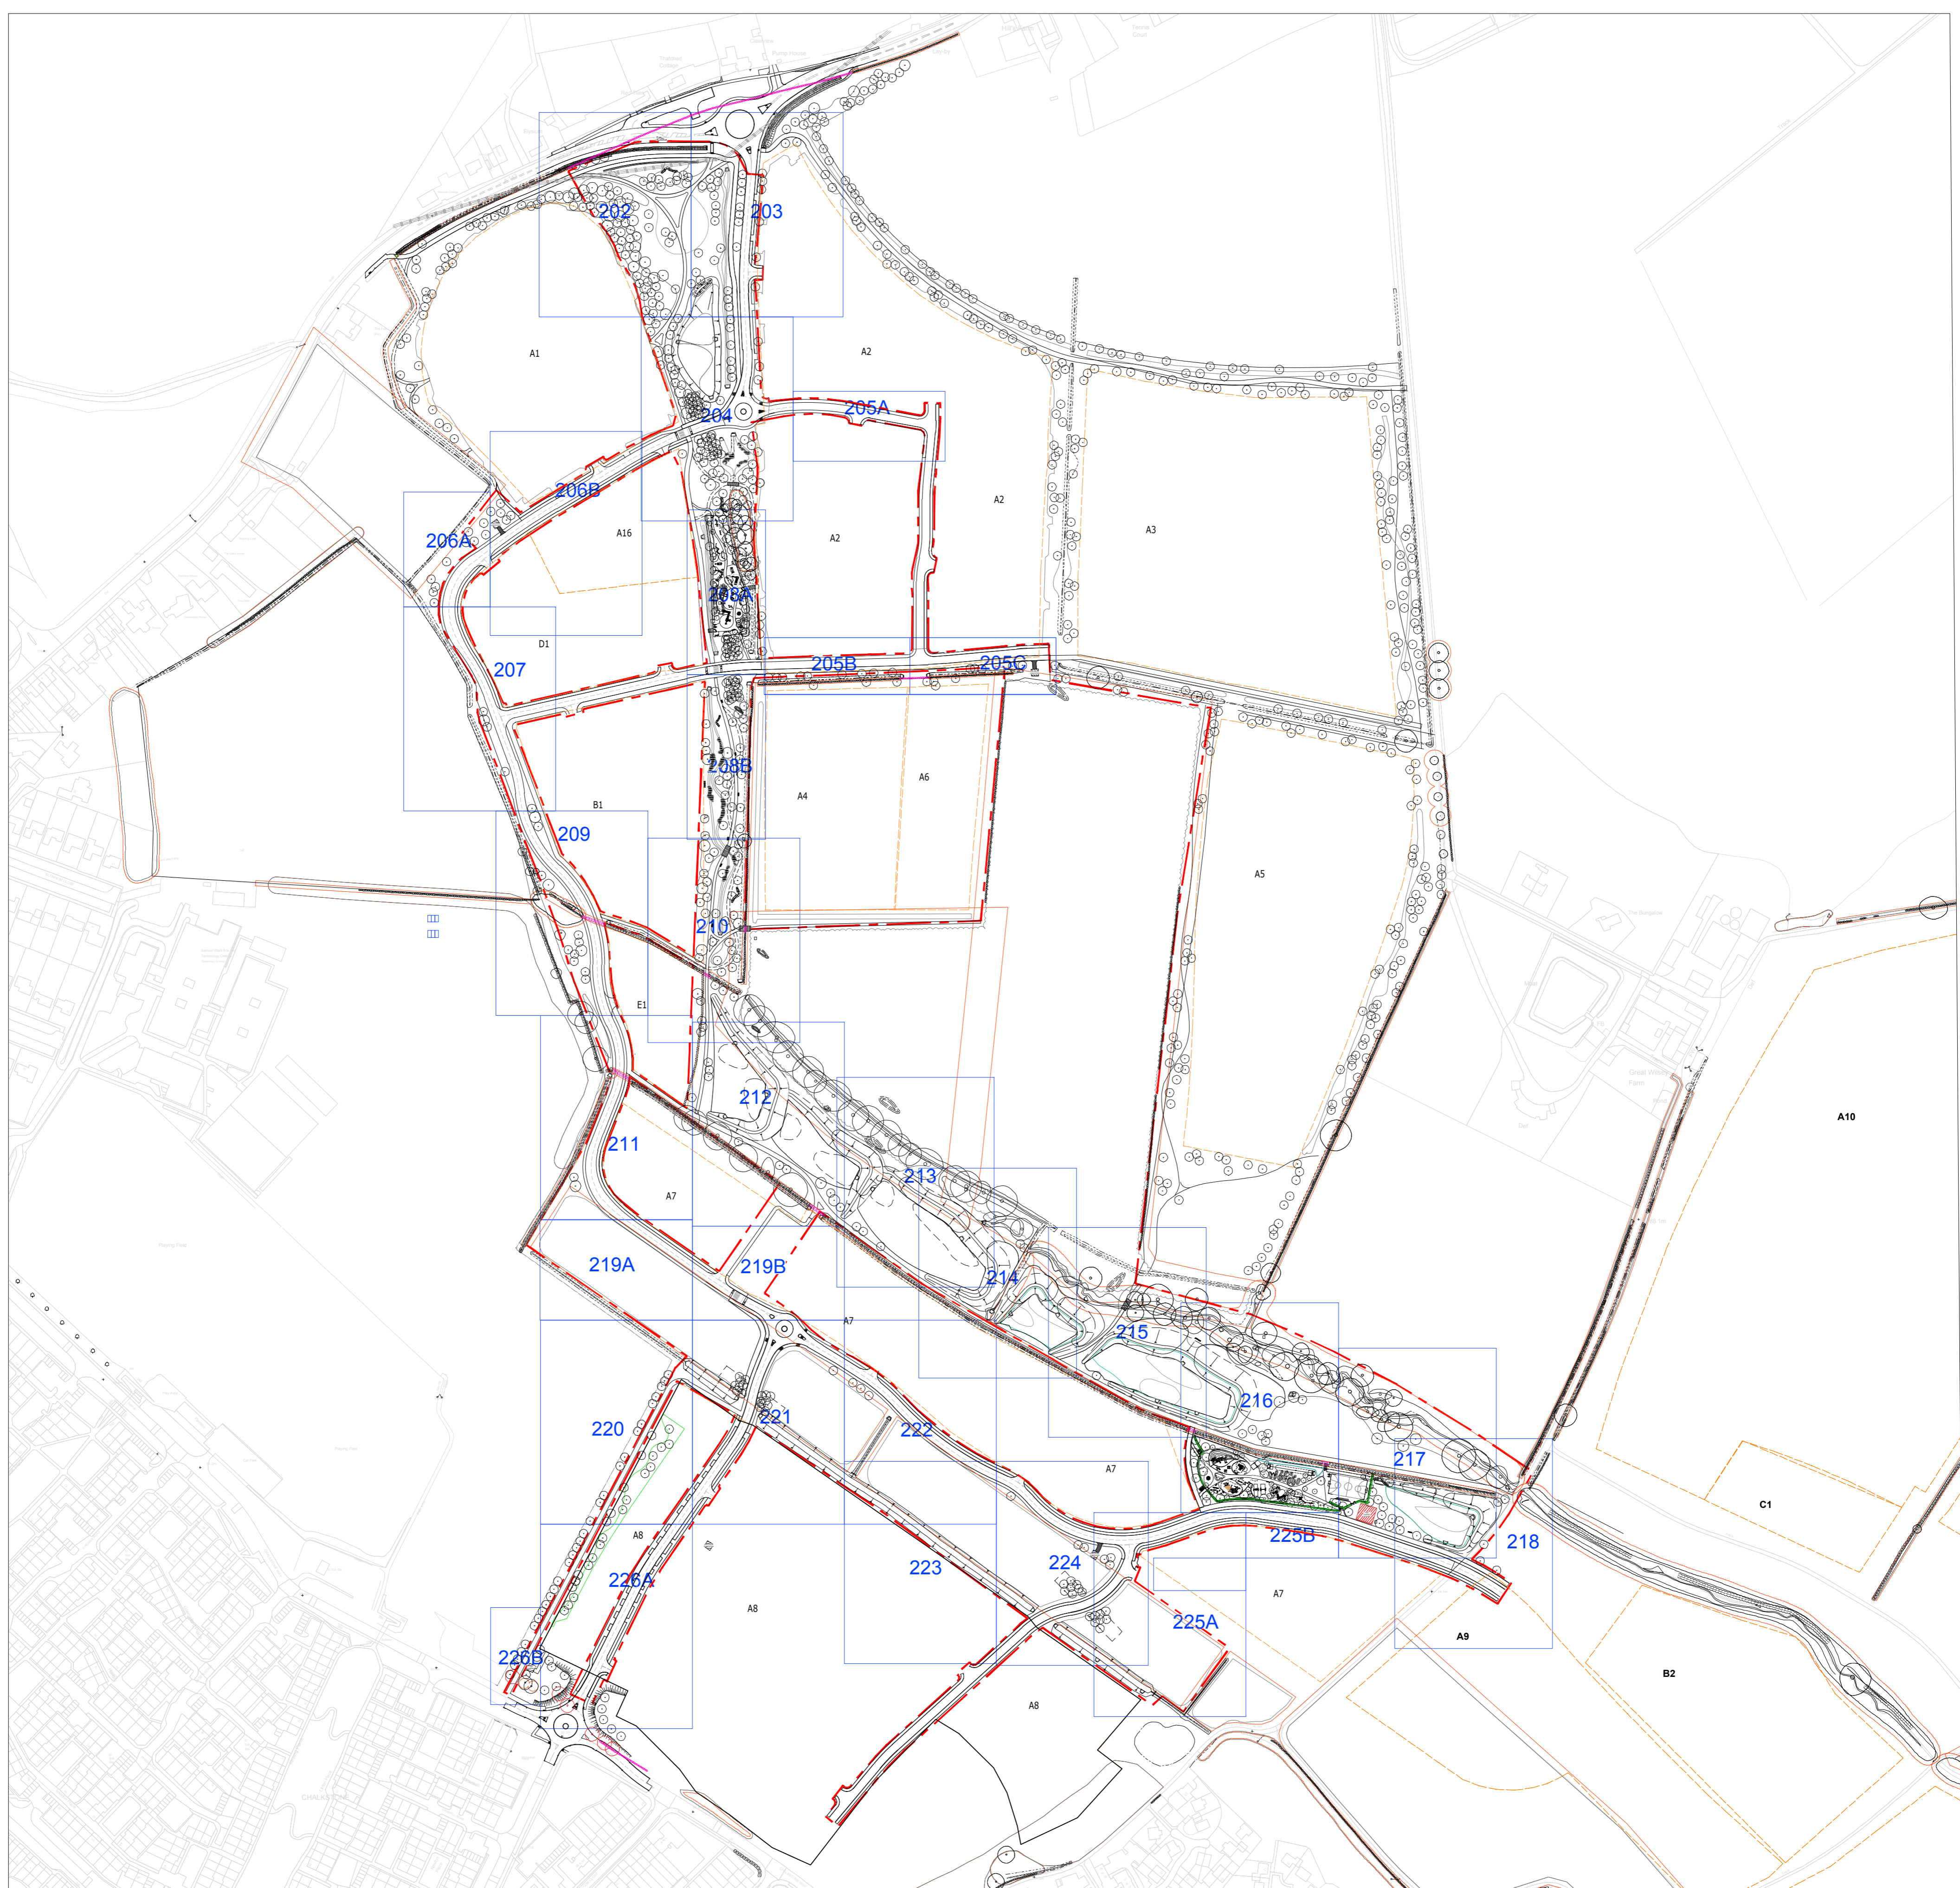

Great Wilsey Park, Haverhill					
Parkland Trees					
Number	Species	Common Name	Girth	Height	Specification
12 No.	Acer campestre	Common Maple	10-12cm	250-300cm	Selected Standard RB
5 No.	Acer campestre	Common Maple	12-14cm	300-350cm	Heavy Standard RB
3 No.	Acer campestre	Common Maple	10-12cm	250-300cm	Selected Standard RB
11 No.	Ailun glutinosa	Common Alder	10-12cm	250-300cm	Selected Standard RB
12 No.	Betula pendula	Common Silver Birch	10-12cm	250-300cm	Selected Standard RB
9 No.	Betula pubescens	Downy Birch	10-12cm	250-300cm	Selected Standard RB
4 No.	Carpinus betulus	Common Hornbeam	14-16cm	350-400cm	Extra Heavy Standard RB
3 No.	Carpinus betulus	Common Hornbeam	10-12cm	250-300cm	Selected Standard RB
5 No.	Corylus avellana	Common Hazel	10-12cm	250-300cm	Selected Standard RB
10 No.	Fagus sylvatica	Common Beech	10-12cm	250-300cm	Selected Standard RB
4 No.	Ilex aquifolium 'Alaska'	Holly 'Alaska'	10-12cm	250-300cm	Selected Standard RB
13 No.	Populus x canadensis	Canadian Poplar	10-12cm	250-300cm	Selected Standard RB
2 No.	Prunus padus	Bird Cherry	10-12cm	250-300cm	Selected Standard RB
6 No.	Prunus spinosa	Blackthorn	10-12cm	250-300cm	Selected Standard RB
4 No.	Quercus palustris	Pin oak	10-12cm	250-300cm	Selected Standard RB
20 No.	Quercus robur	Common Oak	10-12cm	250-300cm	Selected Standard RB
19 No.	Sorbus aucuparia	Rowan	10-12cm	250-300cm	Selected Standard RB
4 No.	Sorbus torminalis	Wild Service Tree	10-12cm	250-300cm	Selected Standard RB
10 No.	Taxodium distichum	Swamp Cypress	10-12cm	250-300cm	Selected Standard RB
8 No.	Tilia cordata	Littleleaf Linden	10-12cm	250-300cm	Selected Standard RB
3 No.	Tilia x europaea	Common Lime	10-12cm	250-300cm	Selected Standard RB
Total: 164 No.					

Woodland Meadow Edge					
Number	Species	Common Name	Girth	Height	Specification
6 No.	Acer campestre	Common Maple	10-12cm	250-300cm	Selected Standard RB
20 No.	Ailun glutinosa	Common Alder	10-12cm	250-300cm	Selected Standard RB
12 No.	Betula pendula	Common Silver Birch	10-12cm	250-300cm	Selected Standard RB
2 No.	Corylus avellana	Common Hazel	10-12cm	250-300cm	Selected Standard RB
7 No.	Crataegus monogyna	Common Hawthorn	10-12cm	250-300cm	Selected Standard RB
8 No.	Prunus padus	Bird Cherry	10-12cm	250-300cm	Selected Standard RB
18 No.	Salix alba	White Willow	10-12cm	250-300cm	Selected Standard RB
3 No.	Salix fragilis	Crack Willow	10-12cm	250-300cm	Selected Standard RB
2 No.	Sorbus aria	Whitebeam	16-18cm	400-450cm	Extra Heavy Standard RB
4 No.	Sorbus aucuparia	Rowan	10-12cm	250-300cm	Selected Standard RB
6 No.	Taxodium distichum	Swamp Cypress	10-12cm	250-300cm	Selected Standard RB
23 No.	Tilia cordata	Littleleaf Linden	10-12cm	250-300cm	Selected Standard RB
Total: 111 No.					

Native Mixed Hedge					
Number	Species	Specification	Common Name	Density	Coverage
421 No.	Acer campestre	Branched 3 brks. C	Common Maple	7/m²	9% Coverage
421 No.	Cornus sanguinea	Branched 3 brks. C	Common Dogwood	7/m²	9% Coverage
421 No.	Corylus avellana	Branched 3 brks. C	Common Hazel	7/m²	9% Coverage
303 No.	Crataegus monogyna	Branched 3 brks. C	Common Hawthorn	5/m²	9% Coverage
421 No.	Eucornutus europaeus	Branched 3 brks. C	Common Spindle Tree	7/m²	9% Coverage
184 No.	Malus sylvestris	Branched 3 brks. C	Common Crab Apple	3/m²	9% Coverage
421 No.	Prunus avium	Branched 3 brks. C	Gean or Wild Cherry	7/m²	9% Coverage
303 No.	Prunus spinosa	Branched 3 brks. C	Blackthorn	5/m²	9% Coverage
303 No.	Rosa canina	Branched 3 brks. C	Dog Rose	5/m²	9% Coverage
421 No.	Sambucus nigra	Branched 3 brks. C	Common Elder	7/m²	9% Coverage
184 No.	Viburnum opulus	Branched 3 brks. C	Guedler Rose	3/m²	9% Coverage

Shrub Plants					
Number	Species	Common Name	Pot Size	Density	Specification
636 No.	Chaenomeles japonica	Japanese Quince	5L	5/m²	Full Pot. C
636 No.	Cornus sanguinea	Common Dogwood	5L	5/m²	Full Pot. C
888 No.	Corylus avellana	Common Hazel	5L	7/m²	Full Pot. C
888 No.	Crataegus monogyna	Common Hawthorn	5L	7/m²	Full Pot. C
449 No.	Fragaria vesca	Wild Strawberry	3L	7/m²	Full Pot. C
323 No.	Origanum vulgare	Oregano	3L	5/m²	Full Pot. C
636 No.	Prunus spinosa	Blackthorn	5L	5/m²	Full Pot. C
636 No.	Ribes sanguineum	Pink winter currant	5L	5/m²	Full Pot. C
888 No.	Rosa canina	Dog Rose	5L	7/m²	Full Pot. C
888 No.	Sambucus nigra	Common Elder	5L	7/m²	Full Pot. C
449 No.	Satureja hortensis	Summer savory	3L	7/m²	Full Pot. C
323 No.	Thymus vulgaris	Common Thyme	3L	5/m²	Full Pot. C

Grass Areas					
Grass Type	Seed Mix Name	Seed Mix Supplier	Description	Density	Area
GT01	EL1	EMORSGATE	FLOWERING LAWN MIXTURE	4g/m²	19777m²
GT02	EG10	EMORSGATE	TUSSOCK MIXTURE	5g/m²	10227m²
GT03	EW6	EMORSGATE	MEADOW MIXTURE FOR CHALK AND LIMESTONE SOILS	4g/m²	34222m²
GT04	EW1	EMORSGATE	WOODLAND MIXTURE	4g/m²	18925m²
GT06	EM8	EMORSGATE	MEADOW MIXTURE FOR WETLANDS	4g/m²	13000m²
GT07	EPH	EMORSGATE	WILD FLOWERS FOR POND EDGES	2g/m²	2442m²

**TREE GIRTH SIZES**

- EXTRA HEAVY TREE GIRTH SIZE 16 - 18
- EXTRA HEAVY TREE GIRTH SIZE 14 - 16
- HEAVY TREE GIRTH SIZE 12 - 14
- SELECTED STANDARD TREE GIRTH SIZE 10 - 12

**SOFT LANDSCAPE PLANT TYPES**

- PLANT TYPE 01 - TREES TO BE RETAINED WITH ROOT PROTECTION ZONE PROTECTED
- PLANT TYPE 03 - TREES TO BE REMOVED
- PLANT TYPE 04 - EXISTING HEDGE
- PLANT TYPE 05 - EXISTING HEDGE TO BE REMOVED: 256.595M
- PLANT TYPE 06 - EXISTING WOODLAND
- PLANT TYPE 07 - MARGINAL PLANTING

**GRASS TYPES**

- GRASS TYPE 01 - FLOWERING LAWN
- GRASS TYPE 02 - TUSSOCK GRASS
- GRASS TYPE 03 - WILDFLOWER MEADOWS
- GRASS TYPE 04 - WOODLAND SHADE MEADOW
- GRASS TYPE 05 - WILD GRASS PLANTING
- GRASS TYPE 06 - WET MEADOW
- GRASS TYPE 07 - SWALE GRASSES

Scale as shown

**EXTERIOR ARCHITECTURE**

LONDON: Studio 1S, Hewlett House, Havelock Terrace, London, SW8 4AS  
 MANCHESTER: Studio 537, The Royal Exchange, St Anns Square, Manchester, M2 7DH

E-Mail: office@exteriorarchitecture.com  
 Web: www.exteriorarchitecture.com

Client: **REDROW LTD**

No dimensions are to be scaled from this drawing. All dimensions are to be checked on site. Area measurements for indicative purposes only.

This drawing is the property of Exterior Architecture Ltd. No part of the drawing may be reproduced in any manner without permission from Exterior Architecture Ltd.

Rev A: UPDATED LINENWORK

Date: 01.04.2019

Project title: **GREAT WILSEY PARK, HAVERHILL**

Drawing title: **PLANTING PLAN & KEY PLAN & SCHEDULE**

Issued By: London AS SHOWN @ A1  
 Scale: PLANNING  
 Status: 26.03.2019

T: 020 7978 2101  
 Drawn: KJ  
 Checked: RP  
 Approved: LP

Drawing number: **ExA\_1868\_P\_201**

Revision: **A**