



EA_1868_P_206 (PLAN 02)

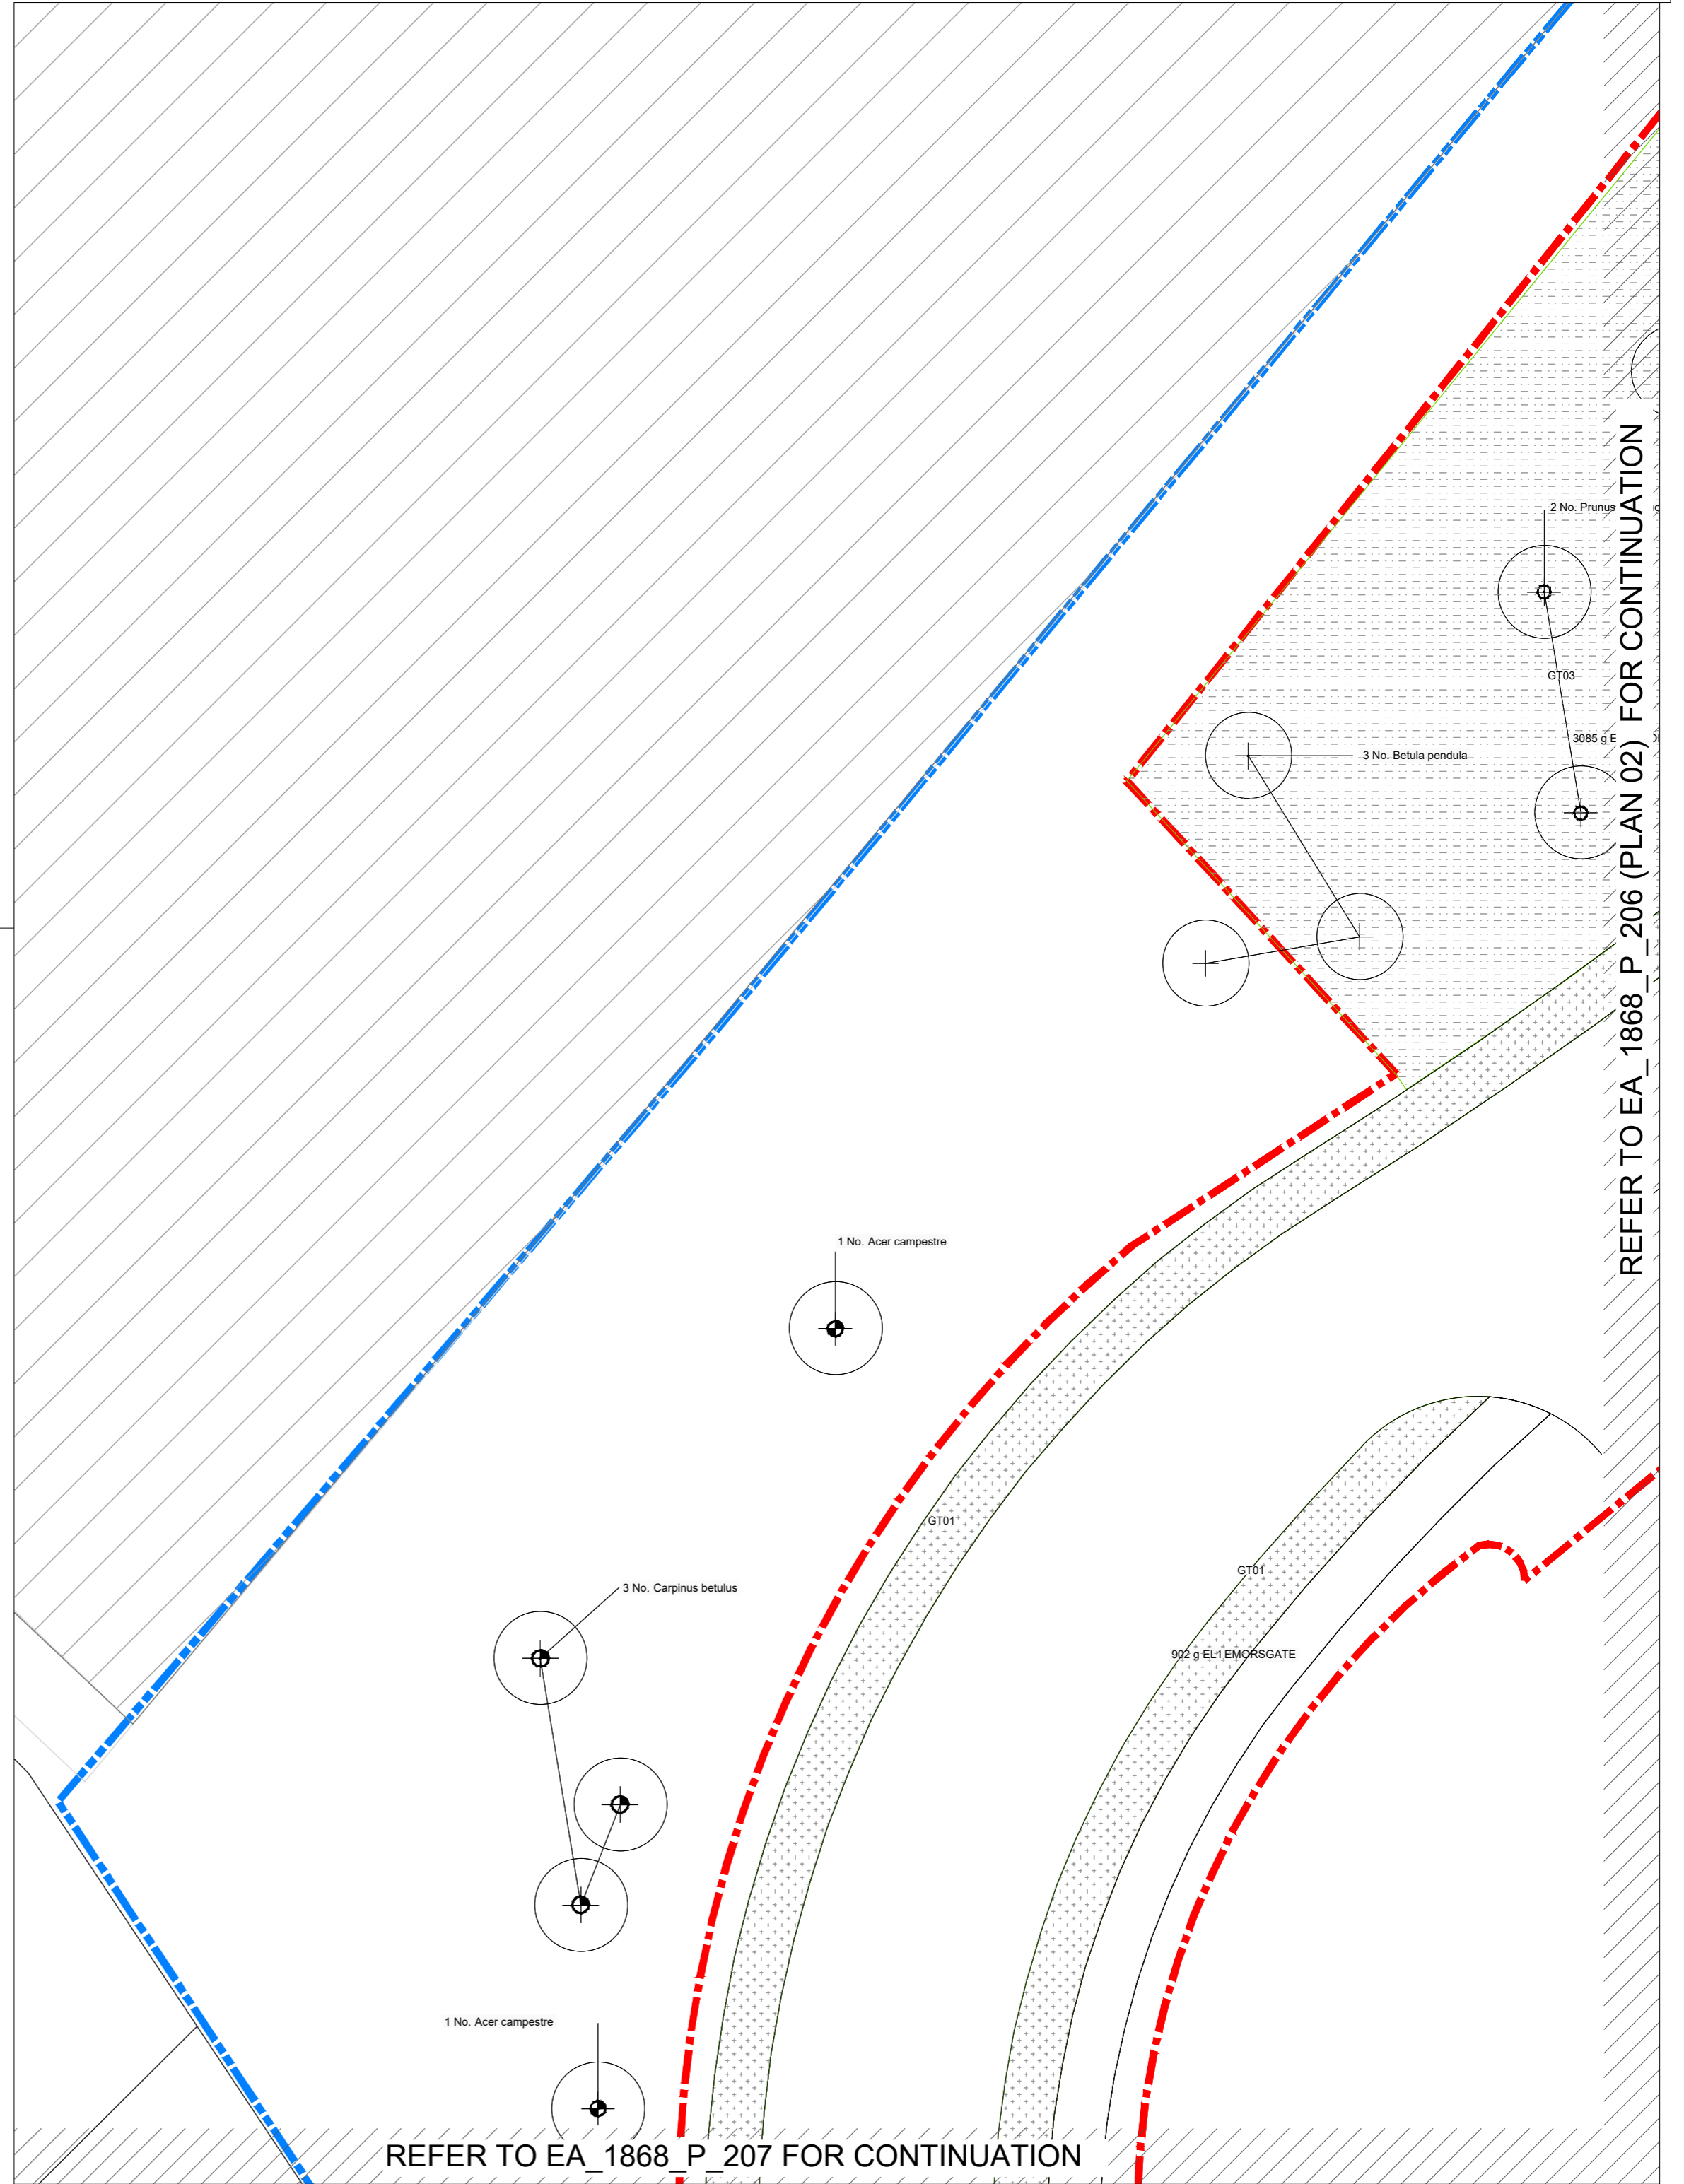

EA_1868_P_206 (PLAN 01)

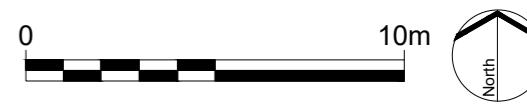

EXTERIOR ARCHITECTURE

LONDON: Studio 1S, Hewlett House, Havelock Terrace, London, SW8 4AS
 MANCHESTER: Studio 537, The Royal Exchange, St Anns Square, Manchester, M2 7DH

E-Mail: office@exteriorarchitecture.com
 Web: www.exteriorarchitecture.com

Client
REDROW LTD

No dimensions are to be scaled from this drawing.
 All dimensions are to be checked on site.
 Area measurements for indicative purposes only.

This drawing is the property of Exterior Architecture Ltd.
 No part of the drawing may be reproduced in any manner
 without permission from Exterior Architecture Ltd.

Note: Please refer to drawing 1868_P_201 For planting schedule and key

Rev	Description	Date
----	----	----
----	----	----
Project title
GREAT WILSEY PARK, HAVERHILL

Drawing title
PLANTING PLAN 5 OF 25

Issued By London
 Scale 1:200 @ A1
 Status PLANNING
 Date 26.03.2019

Drawing number
ExA_1868_P_206

T: 020 7978 2101
 Drawn KL
 Checked RL
 Approved LP

Revision
