


Notes:

1. Do not scale from this drawing.
2. This drawing has been based on survey data provided by a third party. Brookbanks Consulting Ltd cannot be held responsible for the accuracy of this information.
3. The junction and links have been designed in accordance with the relevant DMRB standards TD 9/93 and TD 16/07.
4. The markings have been designed in accordance with the Traffic Signs Manual Chapter 5.
5. All proposed road signs have been designed and positioned in accordance with the Traffic Signs Manual Chapters 3 and 7.

KEY

- Highway Boundary
- - - Stop Sight Distance

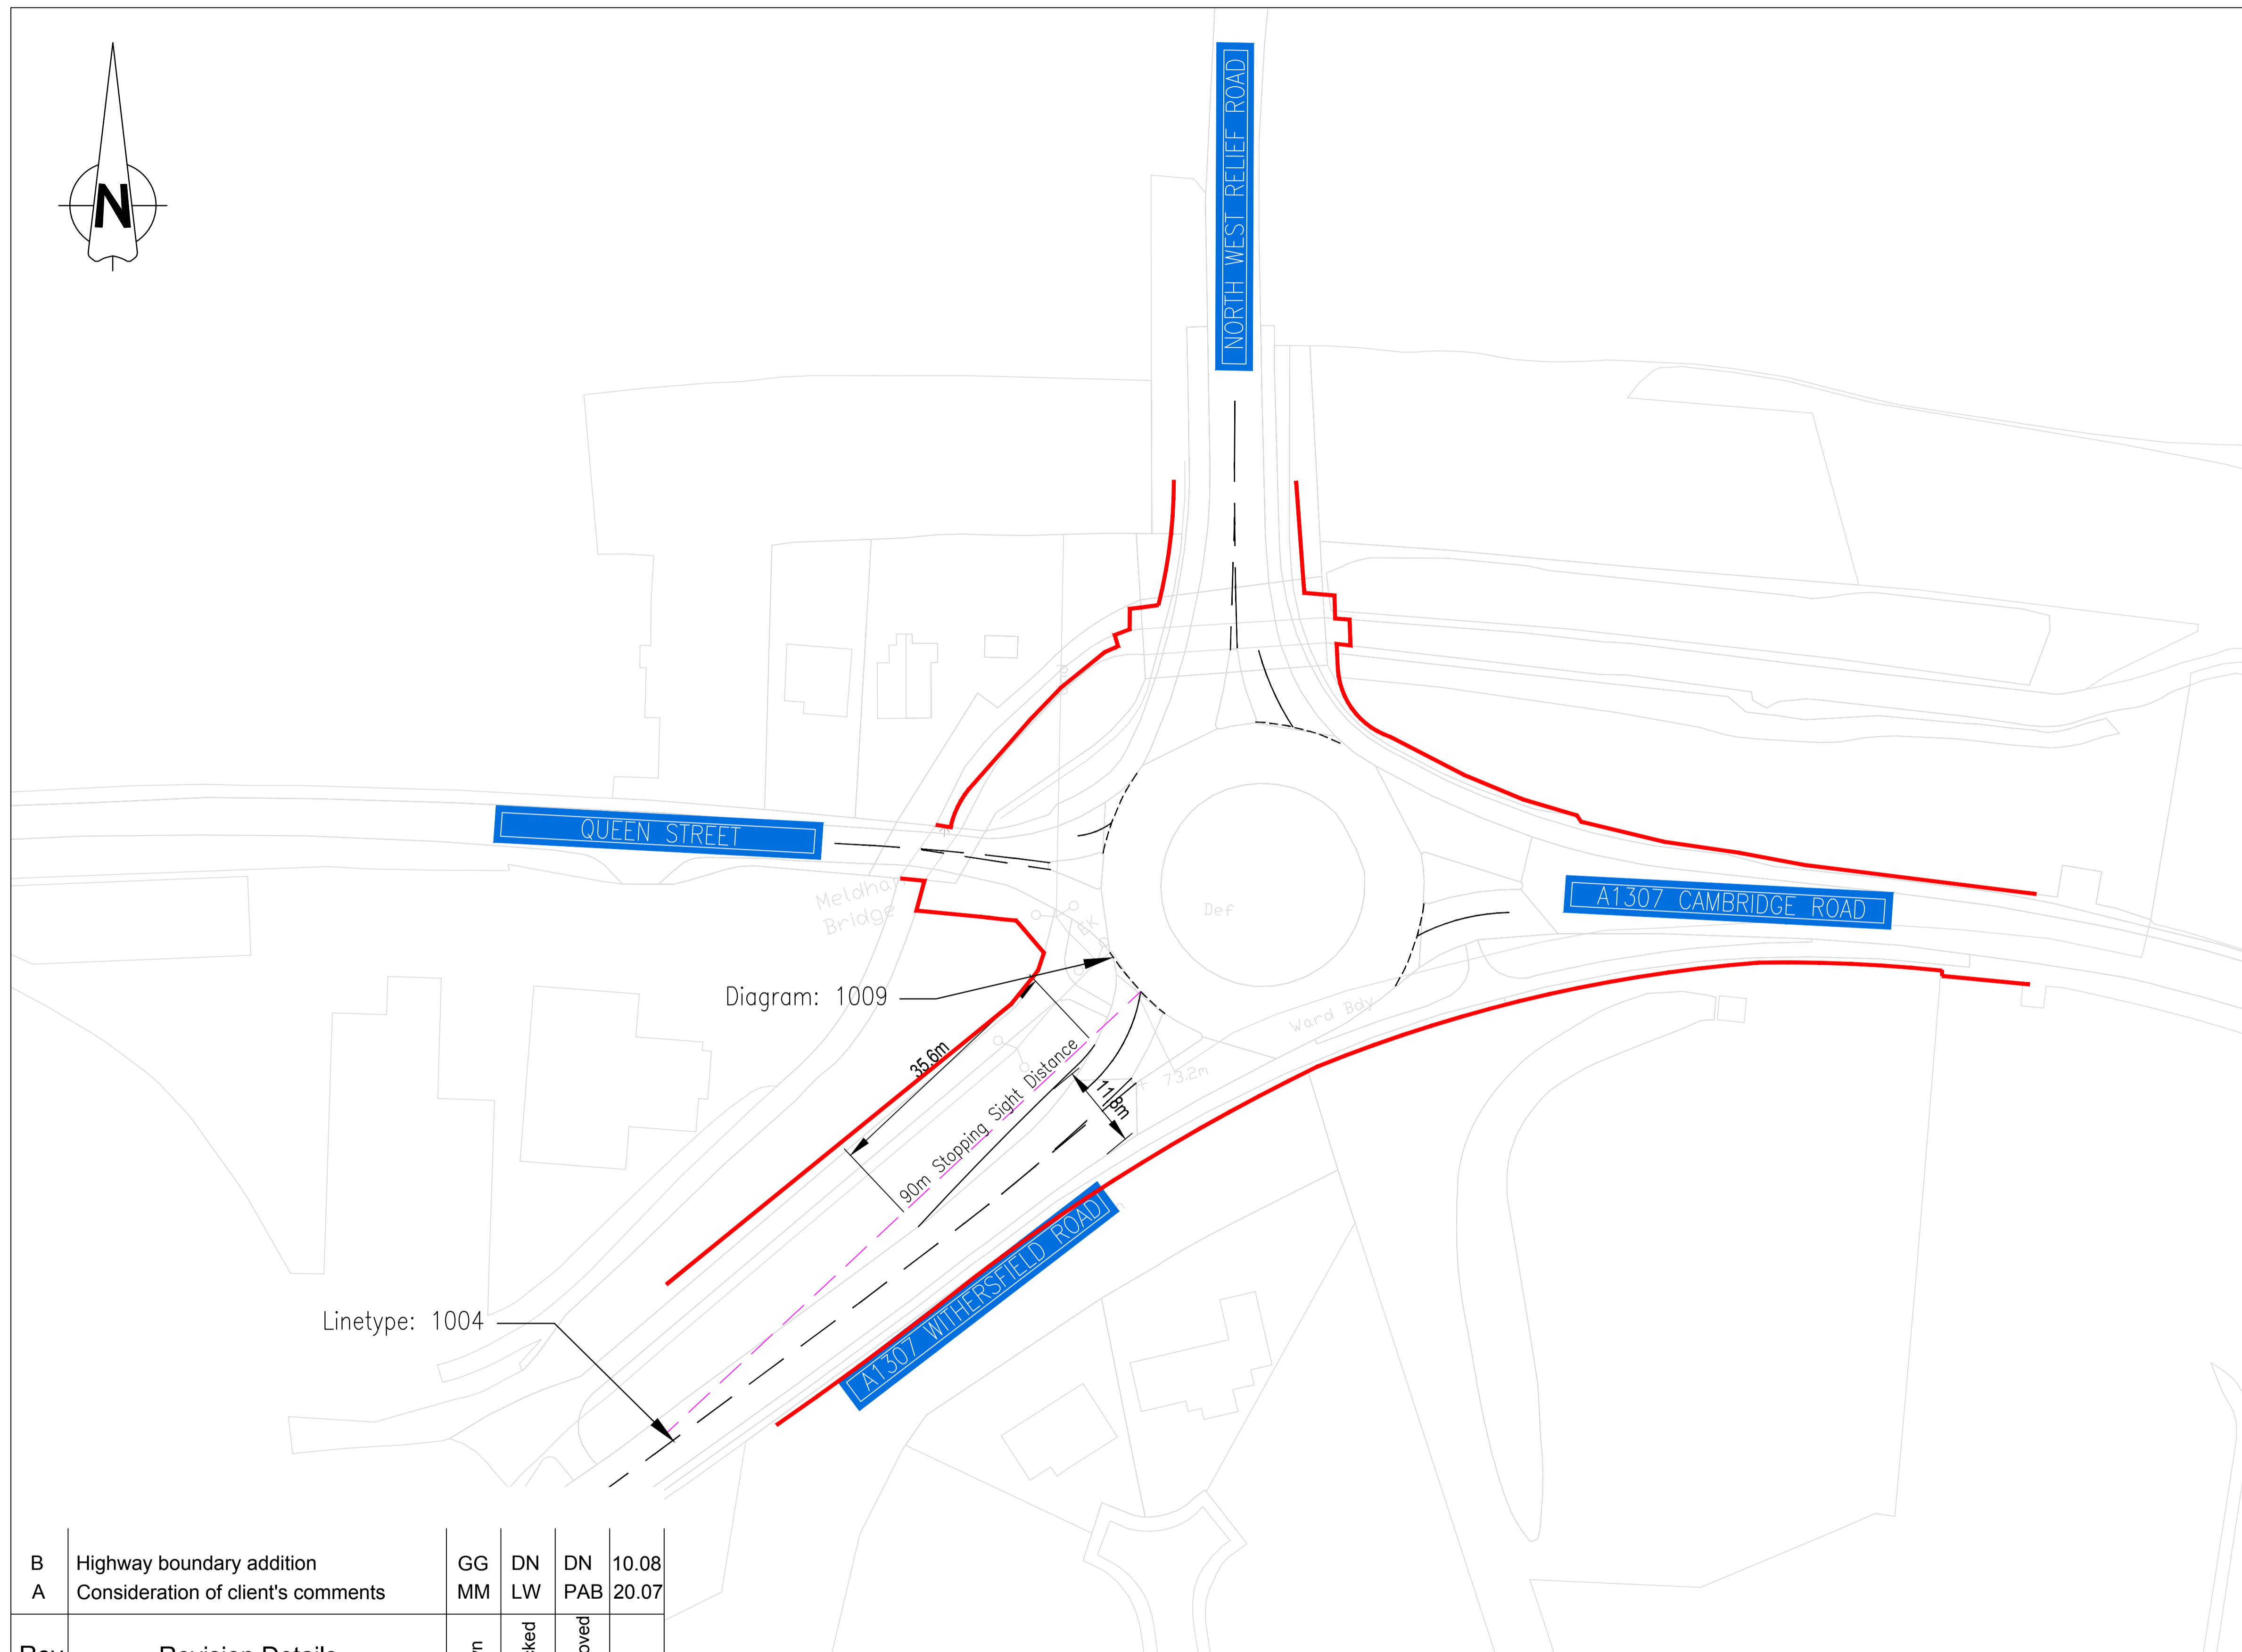

© Brookbanks Consulting Limited 2012

B	Highway boundary addition	GG	DN	DN	10.08
A	Consideration of client's comments	MM	LW	PAB	20.07
Rev	Revision Details	Drawn	Checked	Approved	Date
PRELIMINARY					24/09/15
Issue Status		Approved	Date		
Drawn	MDM	Checked	PAB	Date 24/09/15	

Hallam Land Management Ltd
and Mrs Pelly

GREAT WILSEY PARK
HAVERHILL

OFF-SITE IMPROVEMENTS
Withersfield Road/Queens
Street Roundabout

Brookbanks

Consulting

6150 Knights Court Solihull Parkway Birmingham B37 7WY
Tel (0121) 329 4330 Fax (0121) 329 4331
www.brookbanks.com

Scale at A3 1:1000	Drawing No. 10173-HL-10	Rev. B
------------------------------	-----------------------------------	------------------