


P:\LONDON PROJECTS\2018\1868\_GREAT WILSEY PARK, HAVERHILL\01 CAD\02 SHEET LAYOUT\EXA\_1868\_P\_101 LANDSCAPE GENERAL ARRANGEMENT PLANDWG

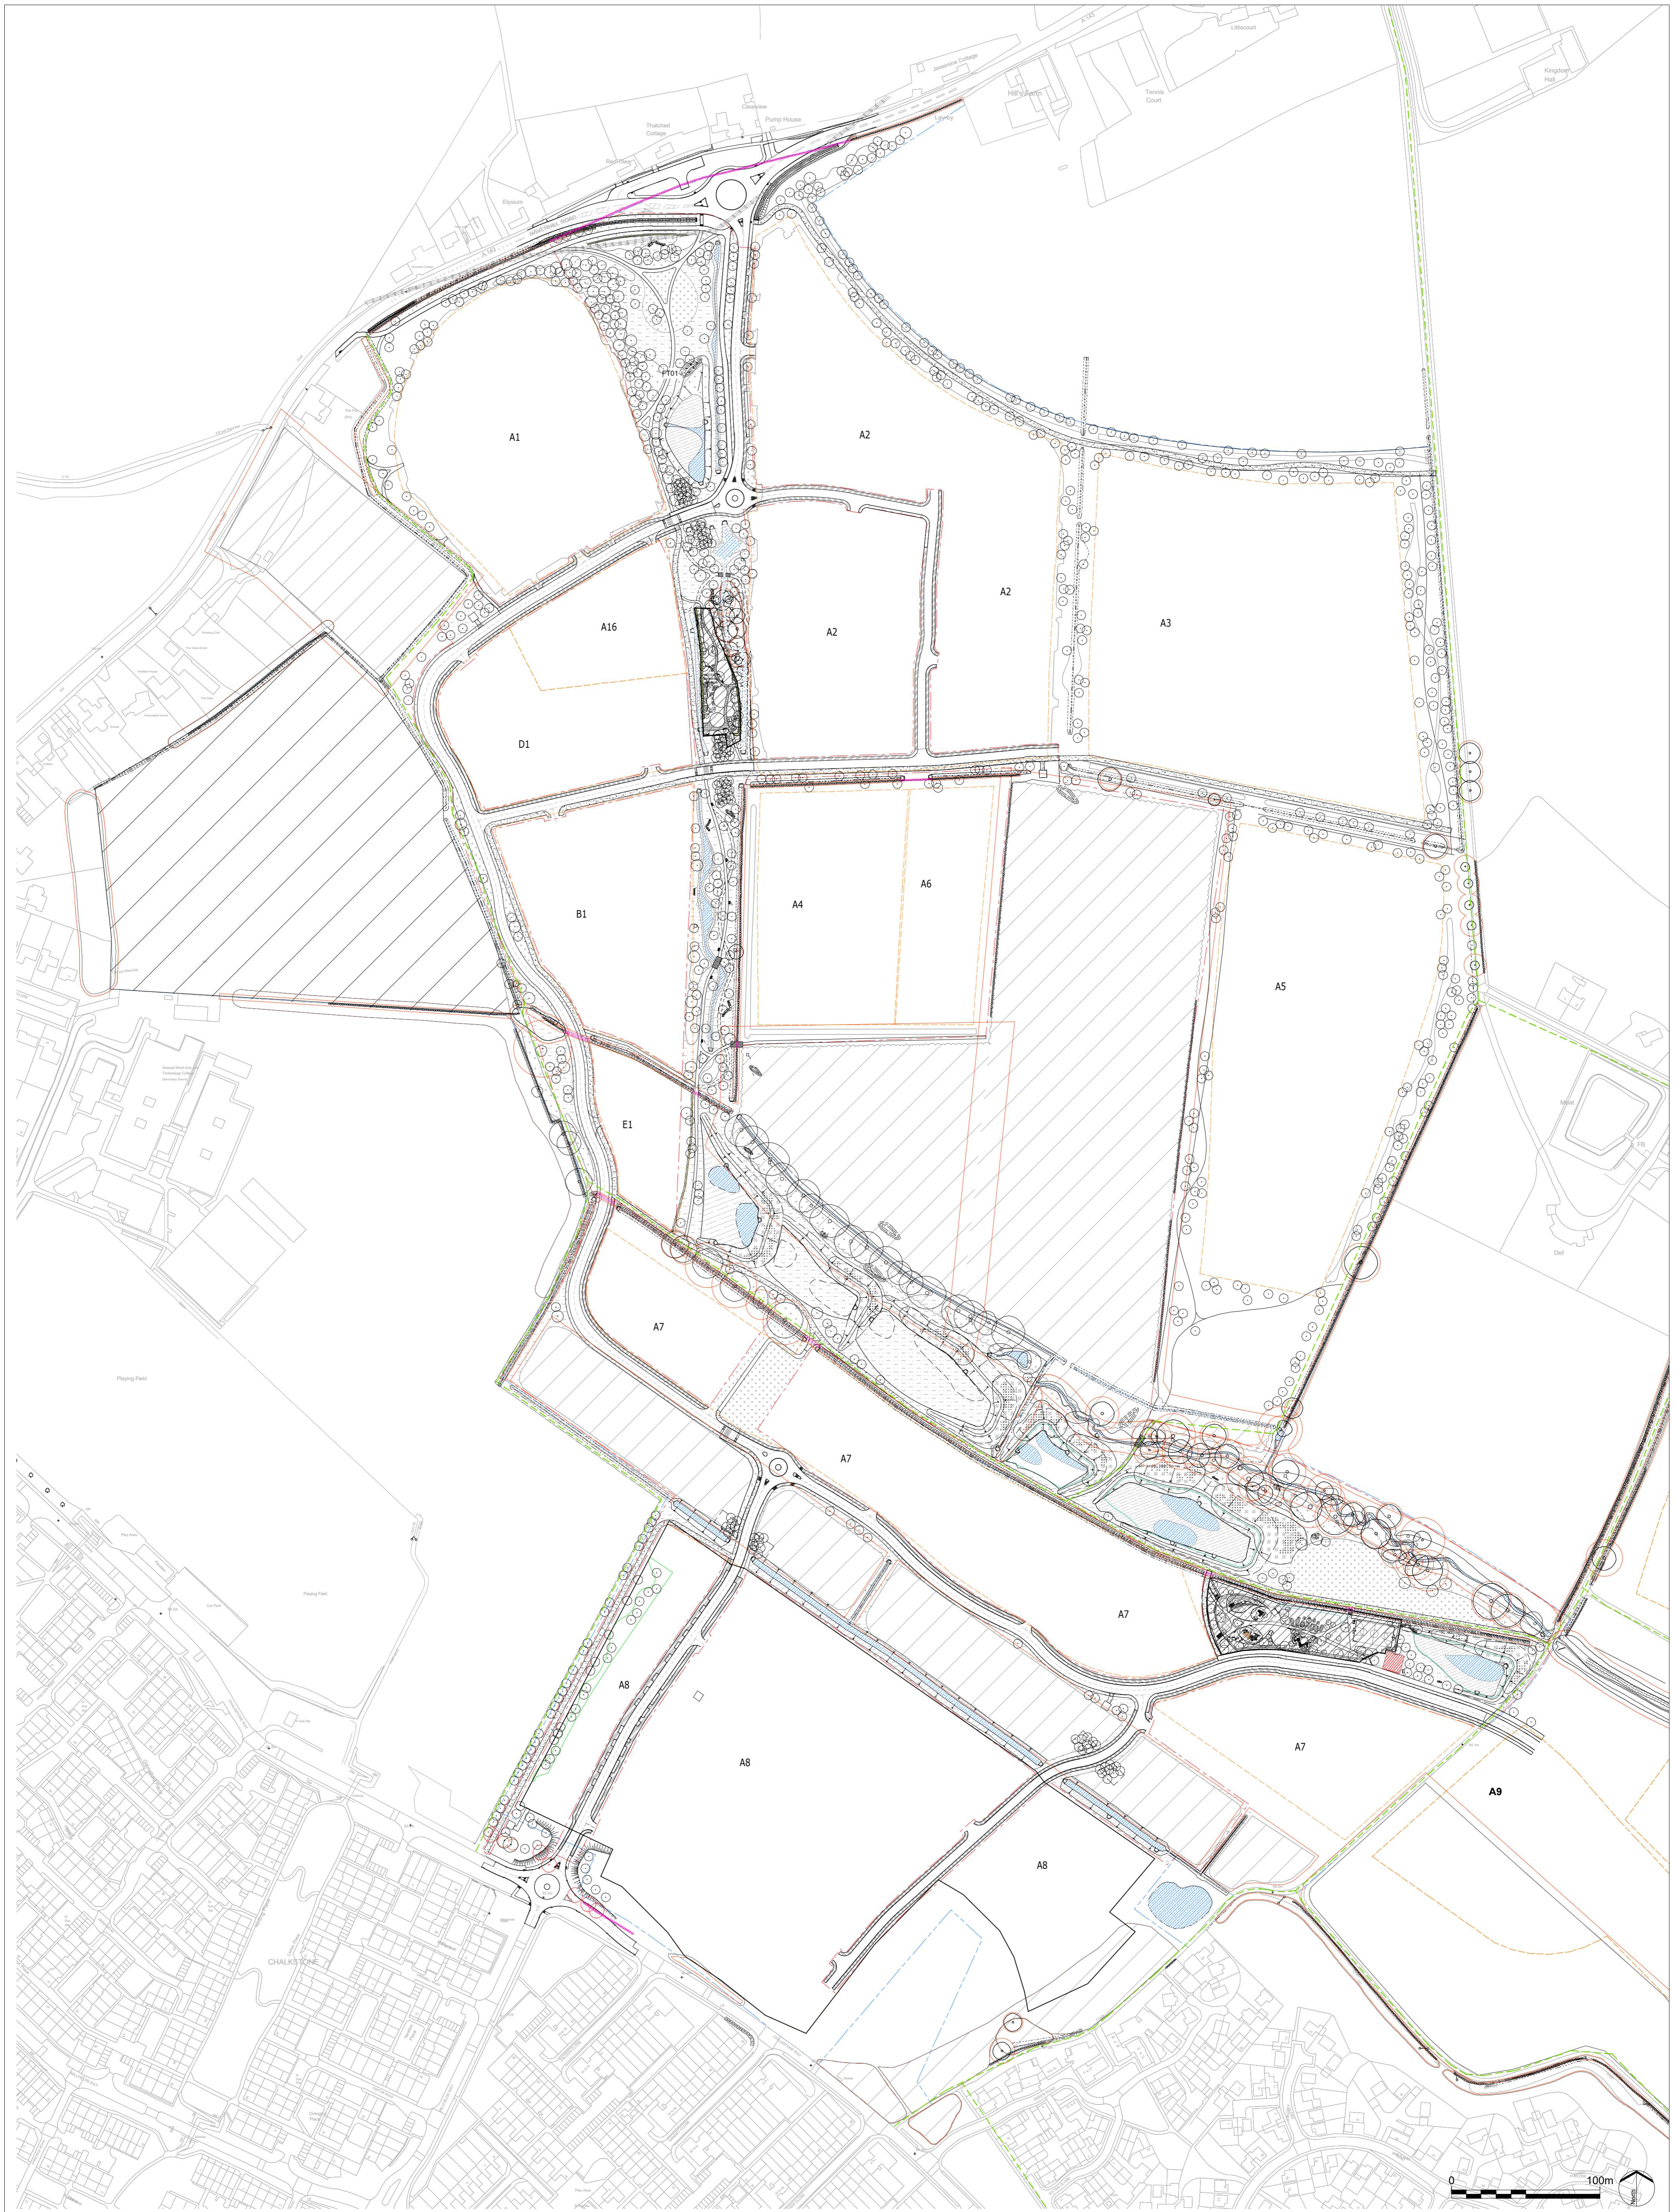

**EXTERIOR ARCHITECTURE**

LONDON: Studio 1S, Hewlett House, Havelock Terrace, London, SW8 4AS  
 MANCHESTER: Studio 537, The Royal Exchange, St Anns Square, Manchester, M2 7DH

E-Mail: [office@exteriorarchitecture.com](mailto:office@exteriorarchitecture.com)  
 Web: [www.exteriorarchitecture.com](http://www.exteriorarchitecture.com)

Client  
**REDROW LTD**

No dimensions are to be scaled from this drawing.  
 All dimensions are to be checked on site.  
 Area measurements for indicative purposes only.

This drawing is the property of Exterior Architecture Ltd.  
 No part of the drawing may be reproduced in any manner  
 without permission from Exterior Architecture Ltd.

Rev	Description	Date
A	Updated Linework	01.04.2019

Project title  
**GREAT WILSEY PARK, HAVERHILL**

Drawing title  
**LANDSCAPE GENERAL ARRANGEMENT PLAN**

Issued By	London	T: 020 7978 2101
Scale	1:2,000 @ A1	Drawn K/L
Status	PLANNING	Checked RP
Date	26.03.2019	Approved LP
Drawing number	ExA_1868_P_101	Revision A