


P:\LONDON PROJECTS\2018\1868 GREAT WILSEY PARK, HAVERHILL\01 CAD\02 SHEET LAYOUT\EA\_1868\_P\_225 PLANTING PLAN 24 OF 25.DWG

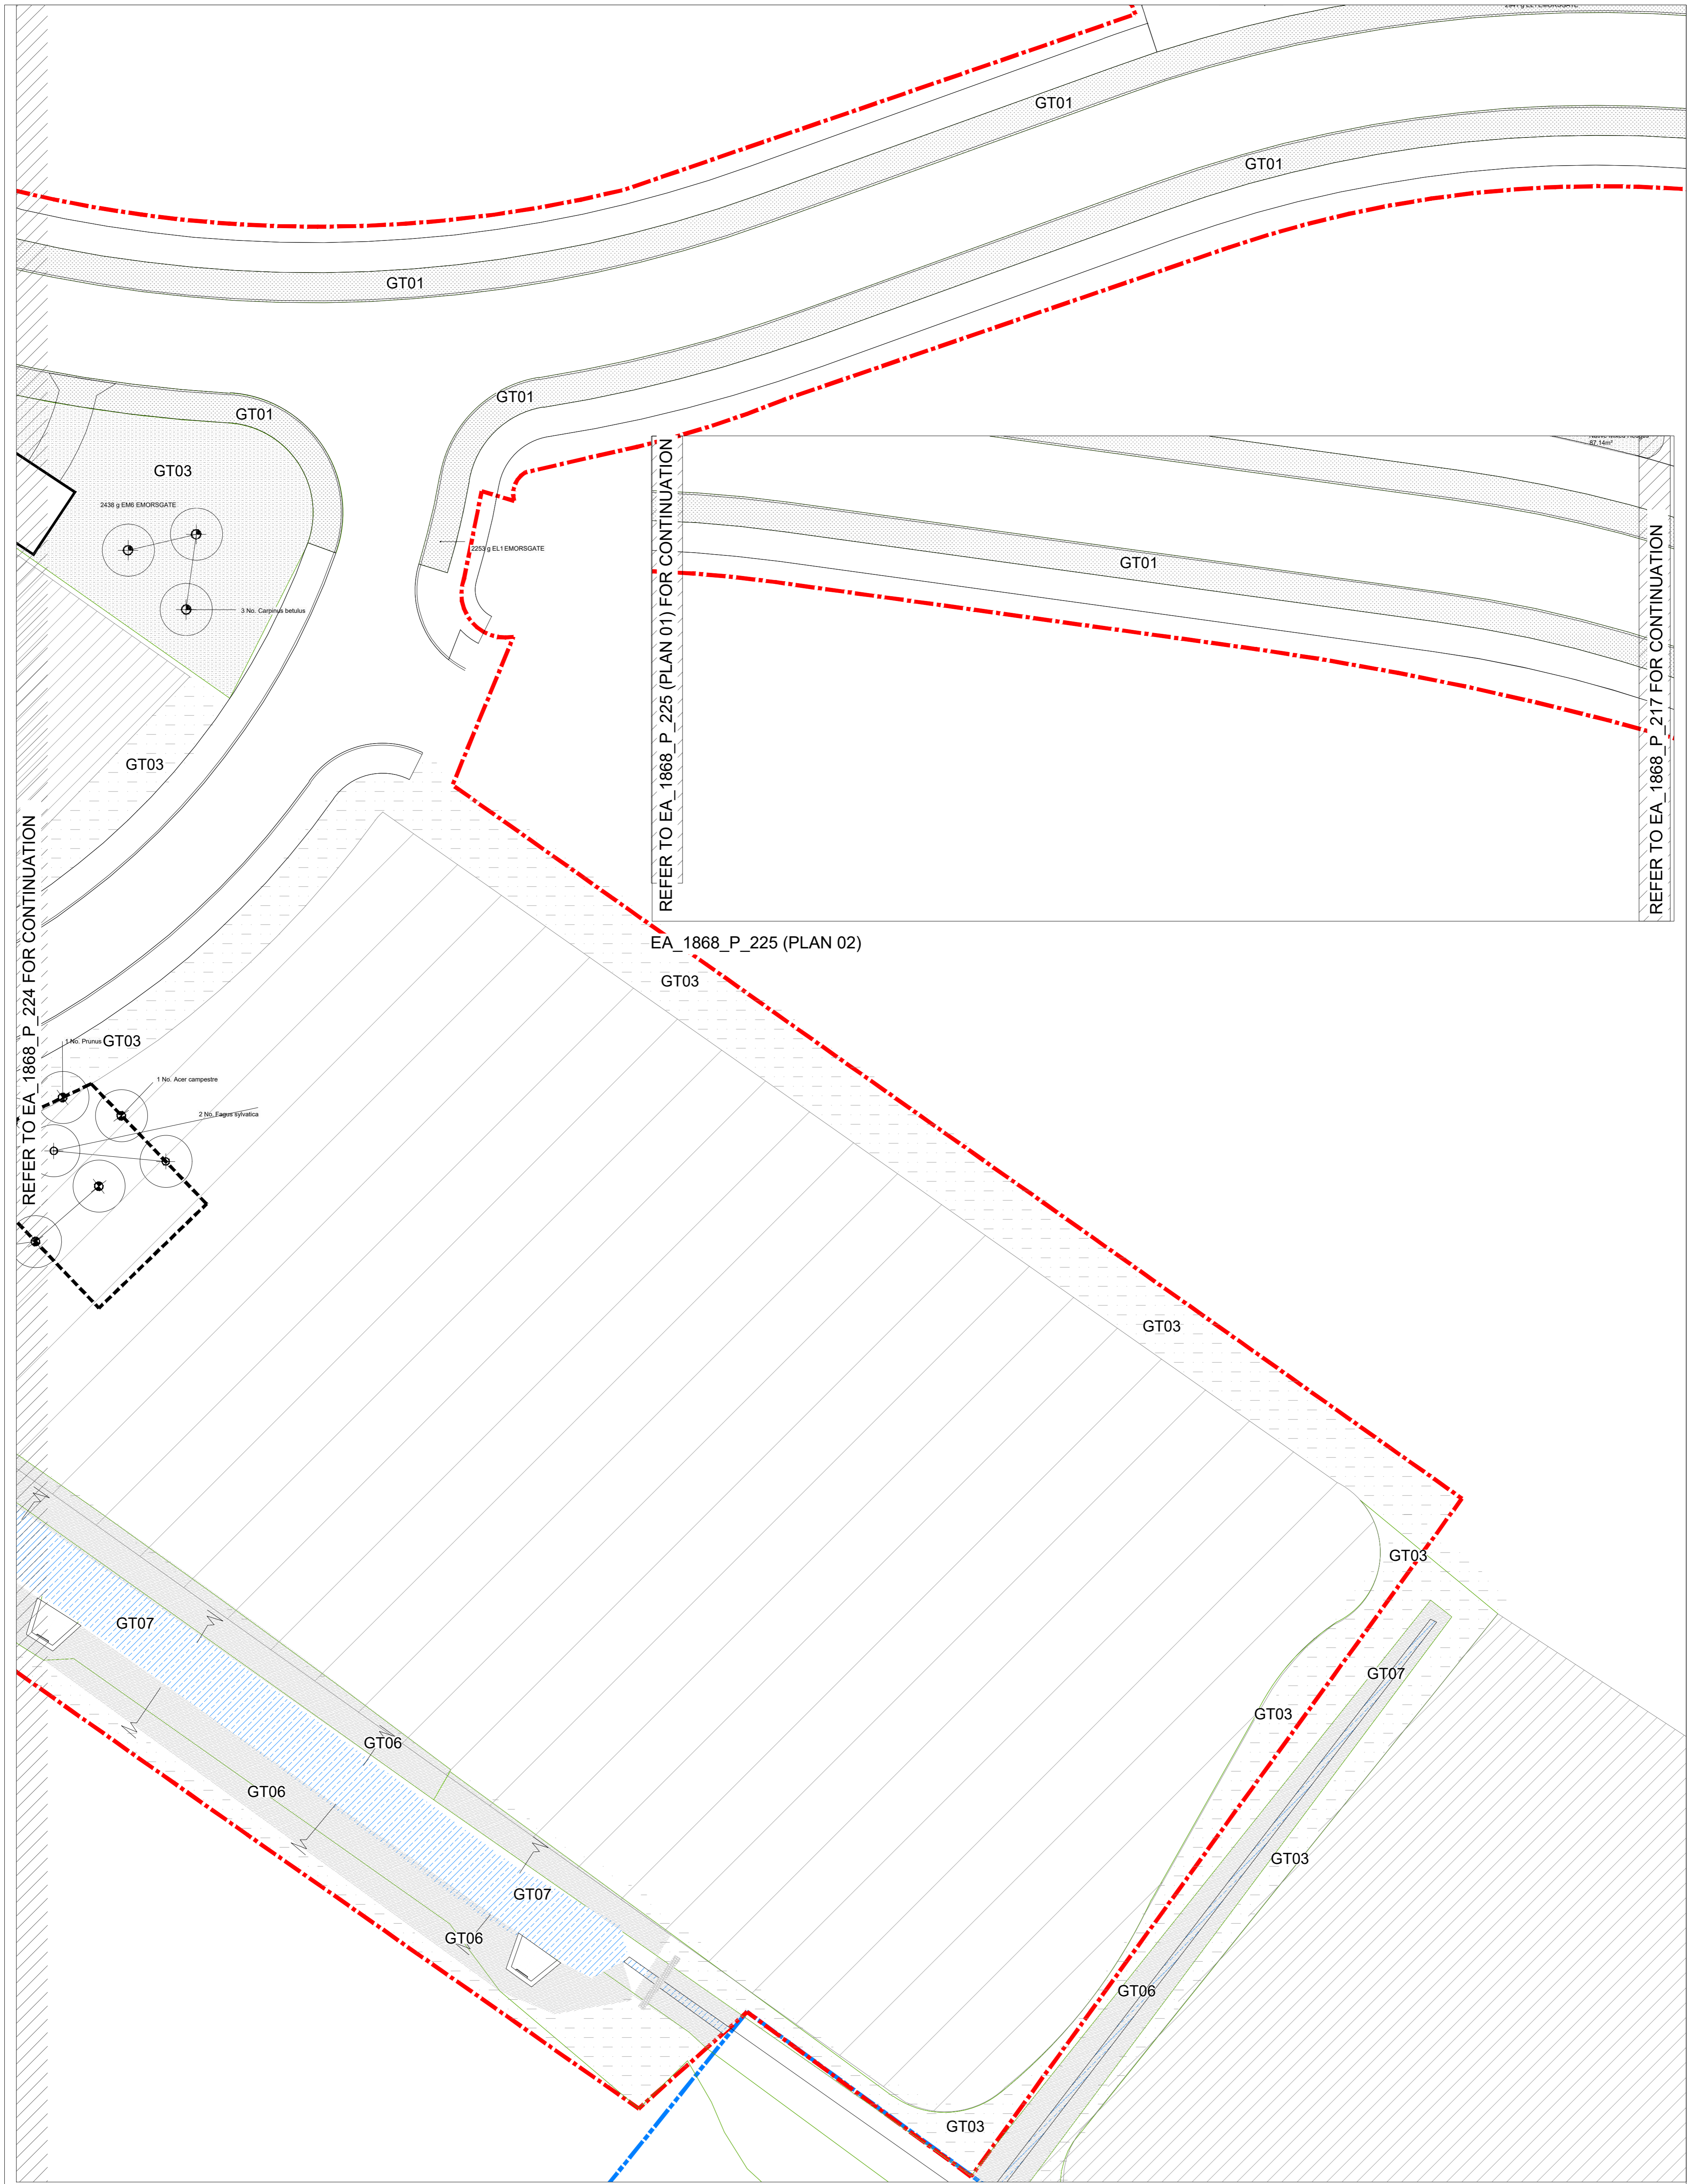

EA\_1868\_P\_225 (PLAN 01)



<b>EXTERIOR ARCHITECTURE</b> LONDON: Studio 1S, Hewlett House, Havelock Terrace, London, SW8 4AS MANCHESTER: Studio 537, The Royal Exchange, St Anns Square, Manchester, M2 7DH E-Mail: office@exteriorarchitecture.com Web: www.exteriorarchitecture.com	Client <b>REDROW LTD</b>	Note: Please refer to drawing 1868_P_201 For planting schedule and key ---- ---- ---- ---- ---- ---- ---- ---- ---- ---- ---- ---- ---- ---- ---- ---- 01 Bat Hop Location moved Rev Description Date	Project title <b>GREAT WILSEY PARK, HAVERHILL</b>	Issued By London Scale 1:200 @ A1 Status PLANNING Date 26.03.2019	T: 020 7978 2101 Drawn KL Checked RP Approved LP
	No dimensions are to be scaled from this drawing. All dimensions are to be checked on site. Area measurements for indicative purposes only. This drawing is the property of Exterior Architecture Ltd. No part of the drawing may be reproduced in any manner without permission from Exterior Architecture Ltd.	Drawing title <b>PLANTING PLAN 24 OF 25</b>	Drawing number <b>ExA_1868_P_225</b>	Revision <b>A</b>	