


REFER TO EA_1868_P_203 FOR CONTINUATION

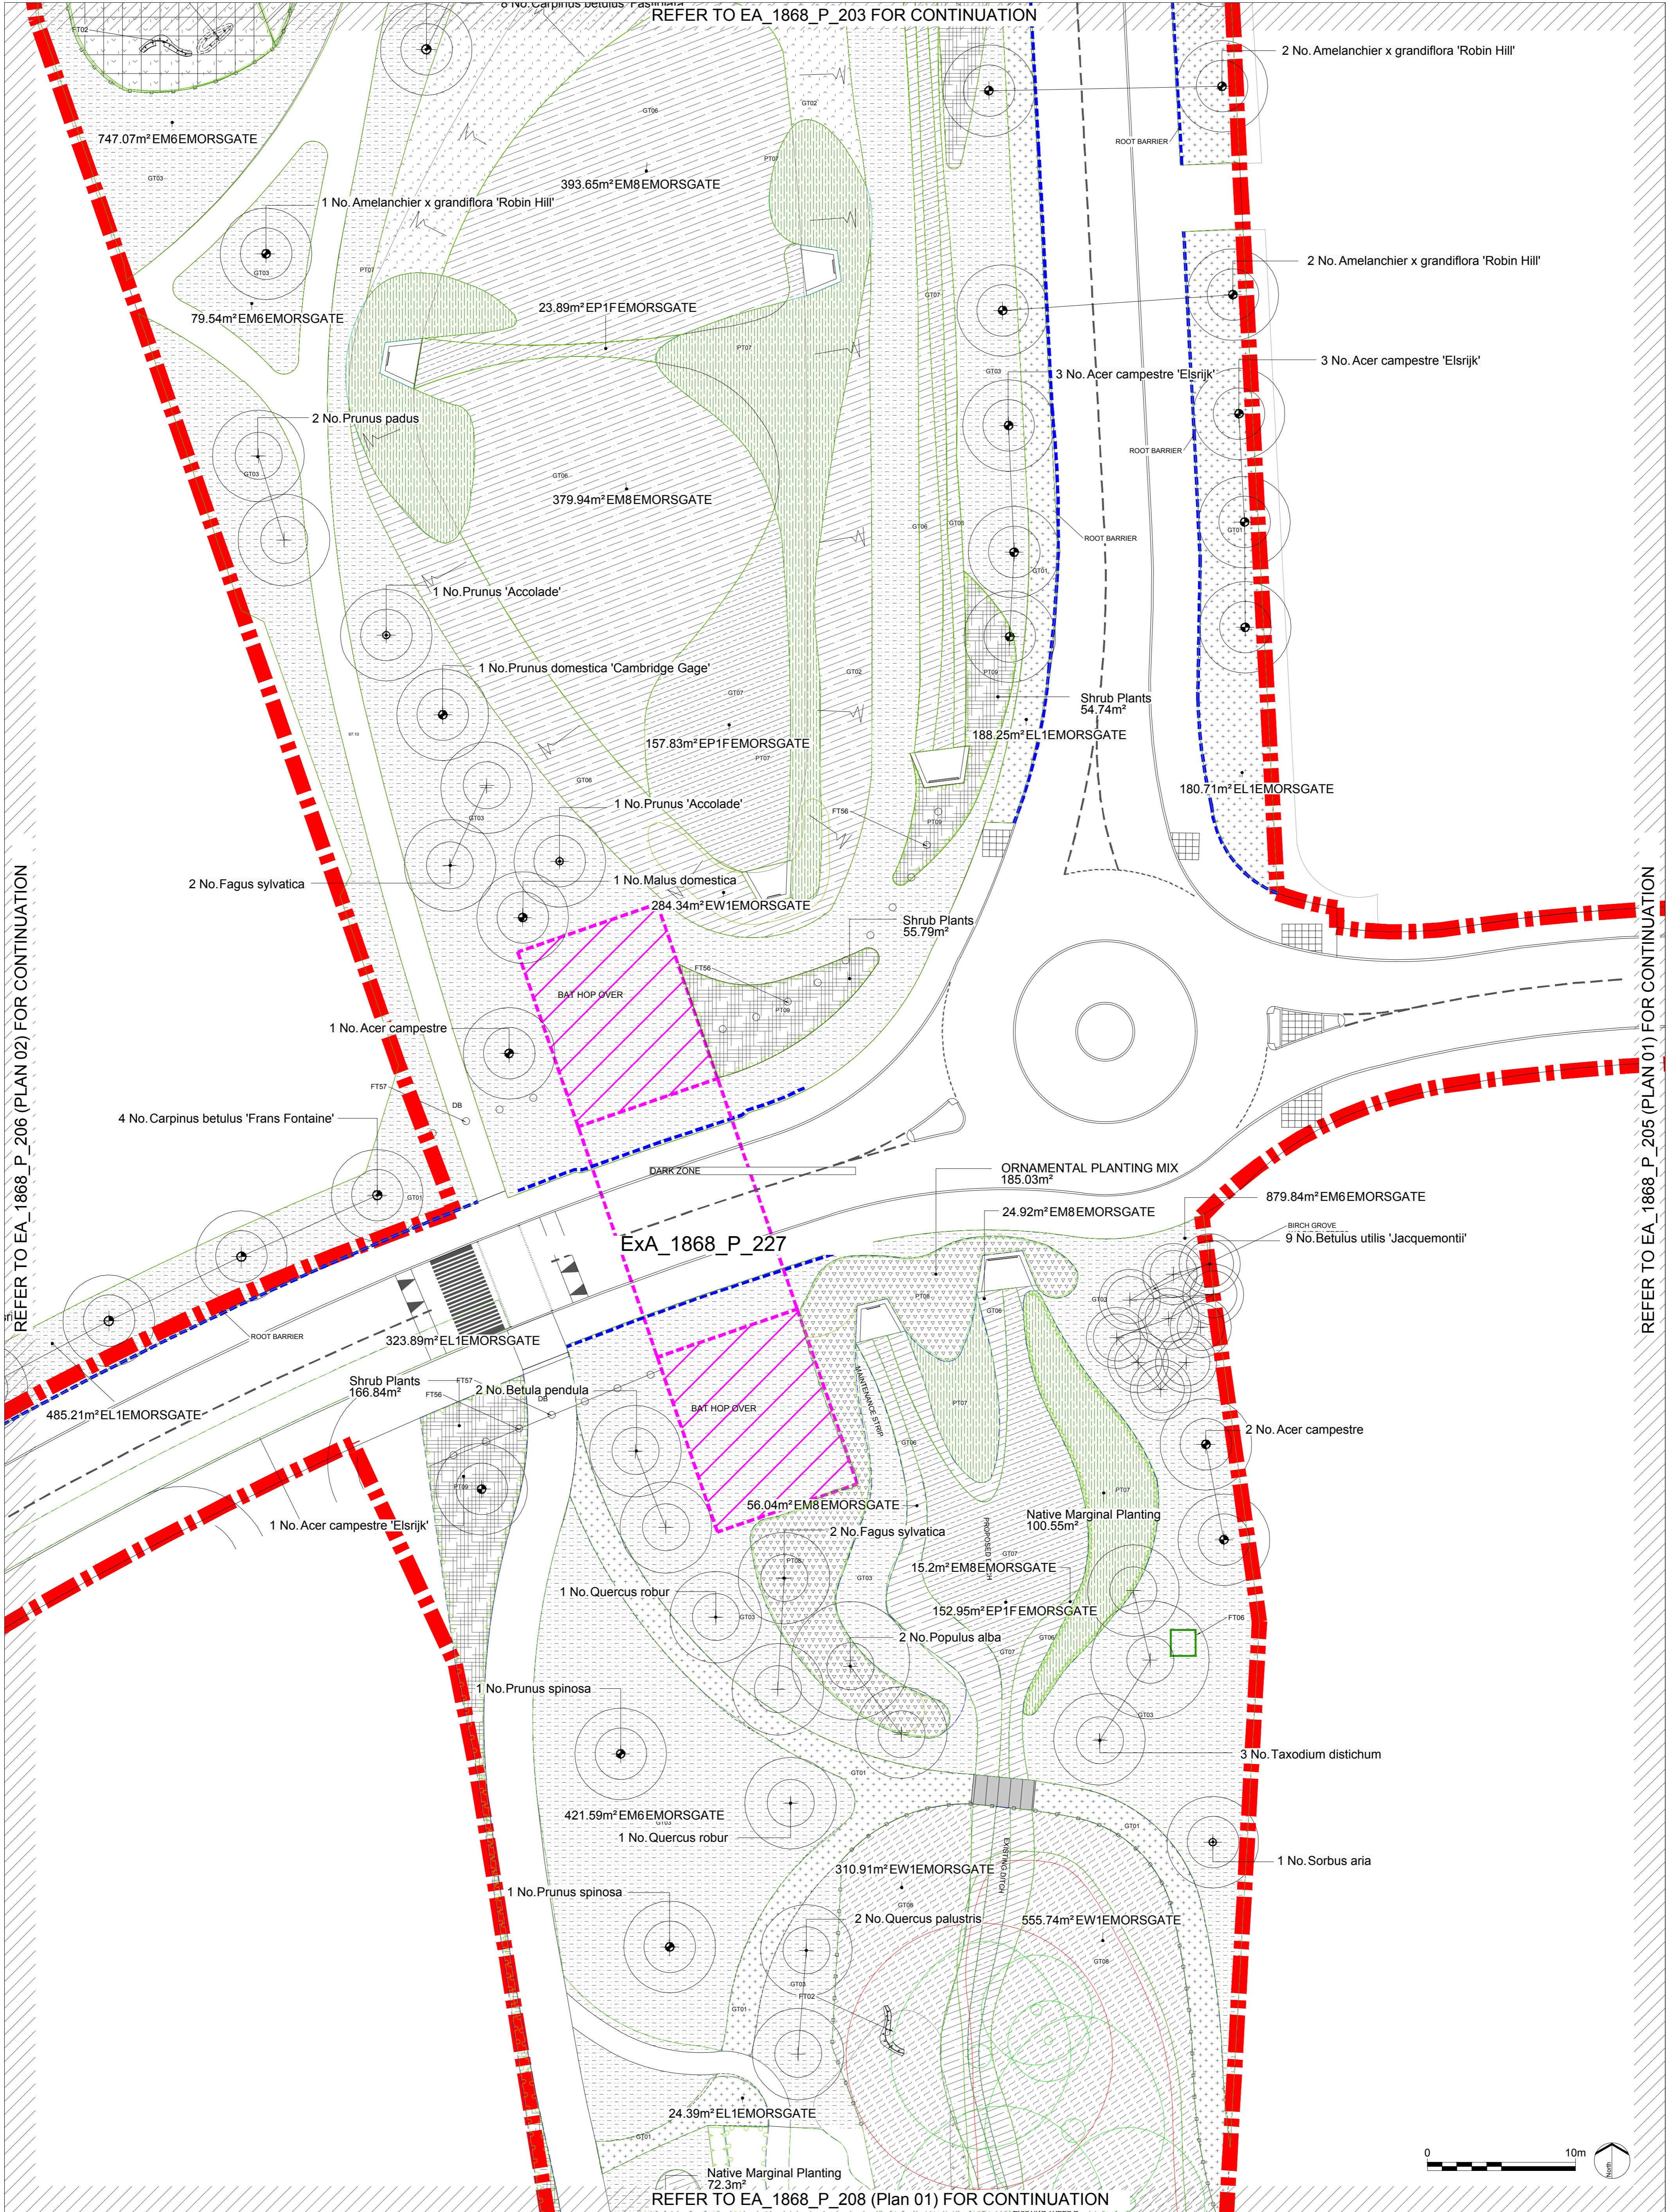

REFER TO EA_1868_P_206 (PLAN 02) FOR CONTINUATION

REFER TO EA_1868_P_205 (PLAN 01) FOR CONTINUATION

ExA_1868_P_227

REFER TO EA_1868_P_208 (Plan 01) FOR CONTINUATION

<p>EXTERIOR ARCHITECTURE</p> <p>LONDON: Studio 1S, Hewlett House, Havelock Terrace, London, SW8 4AS MANCHESTER: Studio 537, The Royal Exchange, St Anns Square, Manchester, M2 7DH</p> <p>E-Mail: office@exteriorarchitecture.com Web: www.exteriorarchitecture.com</p>	<p>Client REDROW LTD</p> <p>No dimensions are to be scaled from this drawing. All dimensions are to be checked on site. Area measurements for indicative purposes only.</p> <p>This drawing is the property of Exterior Architecture Ltd. No part of the drawing may be reproduced in any manner without permission from Exterior Architecture Ltd.</p>	<p>Note: Please refer to drawing 1868_P_201 For planting schedule and key</p> <table border="1"> <tr> <td>Rev</td> <td>Description</td> <td>Date</td> </tr> <tr> <td>C</td> <td>Landowner Comments</td> <td>02.08.2019</td> </tr> <tr> <td>B</td> <td>Clients Comments</td> <td>12.07.2019</td> </tr> <tr> <td>A</td> <td>Planner's comments</td> <td>05.07.2019</td> </tr> <tr> <td>Rev</td> <td>Description</td> <td>Date</td> </tr> </table>	Rev	Description	Date	C	Landowner Comments	02.08.2019	B	Clients Comments	12.07.2019	A	Planner's comments	05.07.2019	Rev	Description	Date	<p>Project title GREAT WILSEY PARK, HAVERHILL</p> <p>Drawing title PLANTING PLAN 3 OF 25</p>	<table border="1"> <tr> <td>Issued By</td> <td>London</td> <td>T: 020 7978 2101</td> </tr> <tr> <td>Scale</td> <td>1:200 @ A1</td> <td>Drawn KL</td> </tr> <tr> <td>Status</td> <td>PLANNING</td> <td>Checked RP</td> </tr> <tr> <td>Date</td> <td>26.03.2019</td> <td>Approved LP</td> </tr> <tr> <td>Drawing number</td> <td>ExA_1868_P_204</td> <td>Revision C</td> </tr> </table>	Issued By	London	T: 020 7978 2101	Scale	1:200 @ A1	Drawn KL	Status	PLANNING	Checked RP	Date	26.03.2019	Approved LP	Drawing number	ExA_1868_P_204	Revision C
Rev	Description	Date																																
C	Landowner Comments	02.08.2019																																
B	Clients Comments	12.07.2019																																
A	Planner's comments	05.07.2019																																
Rev	Description	Date																																
Issued By	London	T: 020 7978 2101																																
Scale	1:200 @ A1	Drawn KL																																
Status	PLANNING	Checked RP																																
Date	26.03.2019	Approved LP																																
Drawing number	ExA_1868_P_204	Revision C																																

P:\LONDON PROJECTS\2018\1868 GREAT WILSEY PARK HAVERHILL\01 CAD\02 SHEET LAYOUT\EA_1868_P_204 PLANTING PLAN 3 OF 25.DWG