


P:\LONDON PROJECTS\2018\1868 GREAT WILSEY PARK, HAVERHILL\01 CAD\02 SHEET LAYOUT\EXA\_1868\_P\_110 NORTH PLAYSPACE.DWG

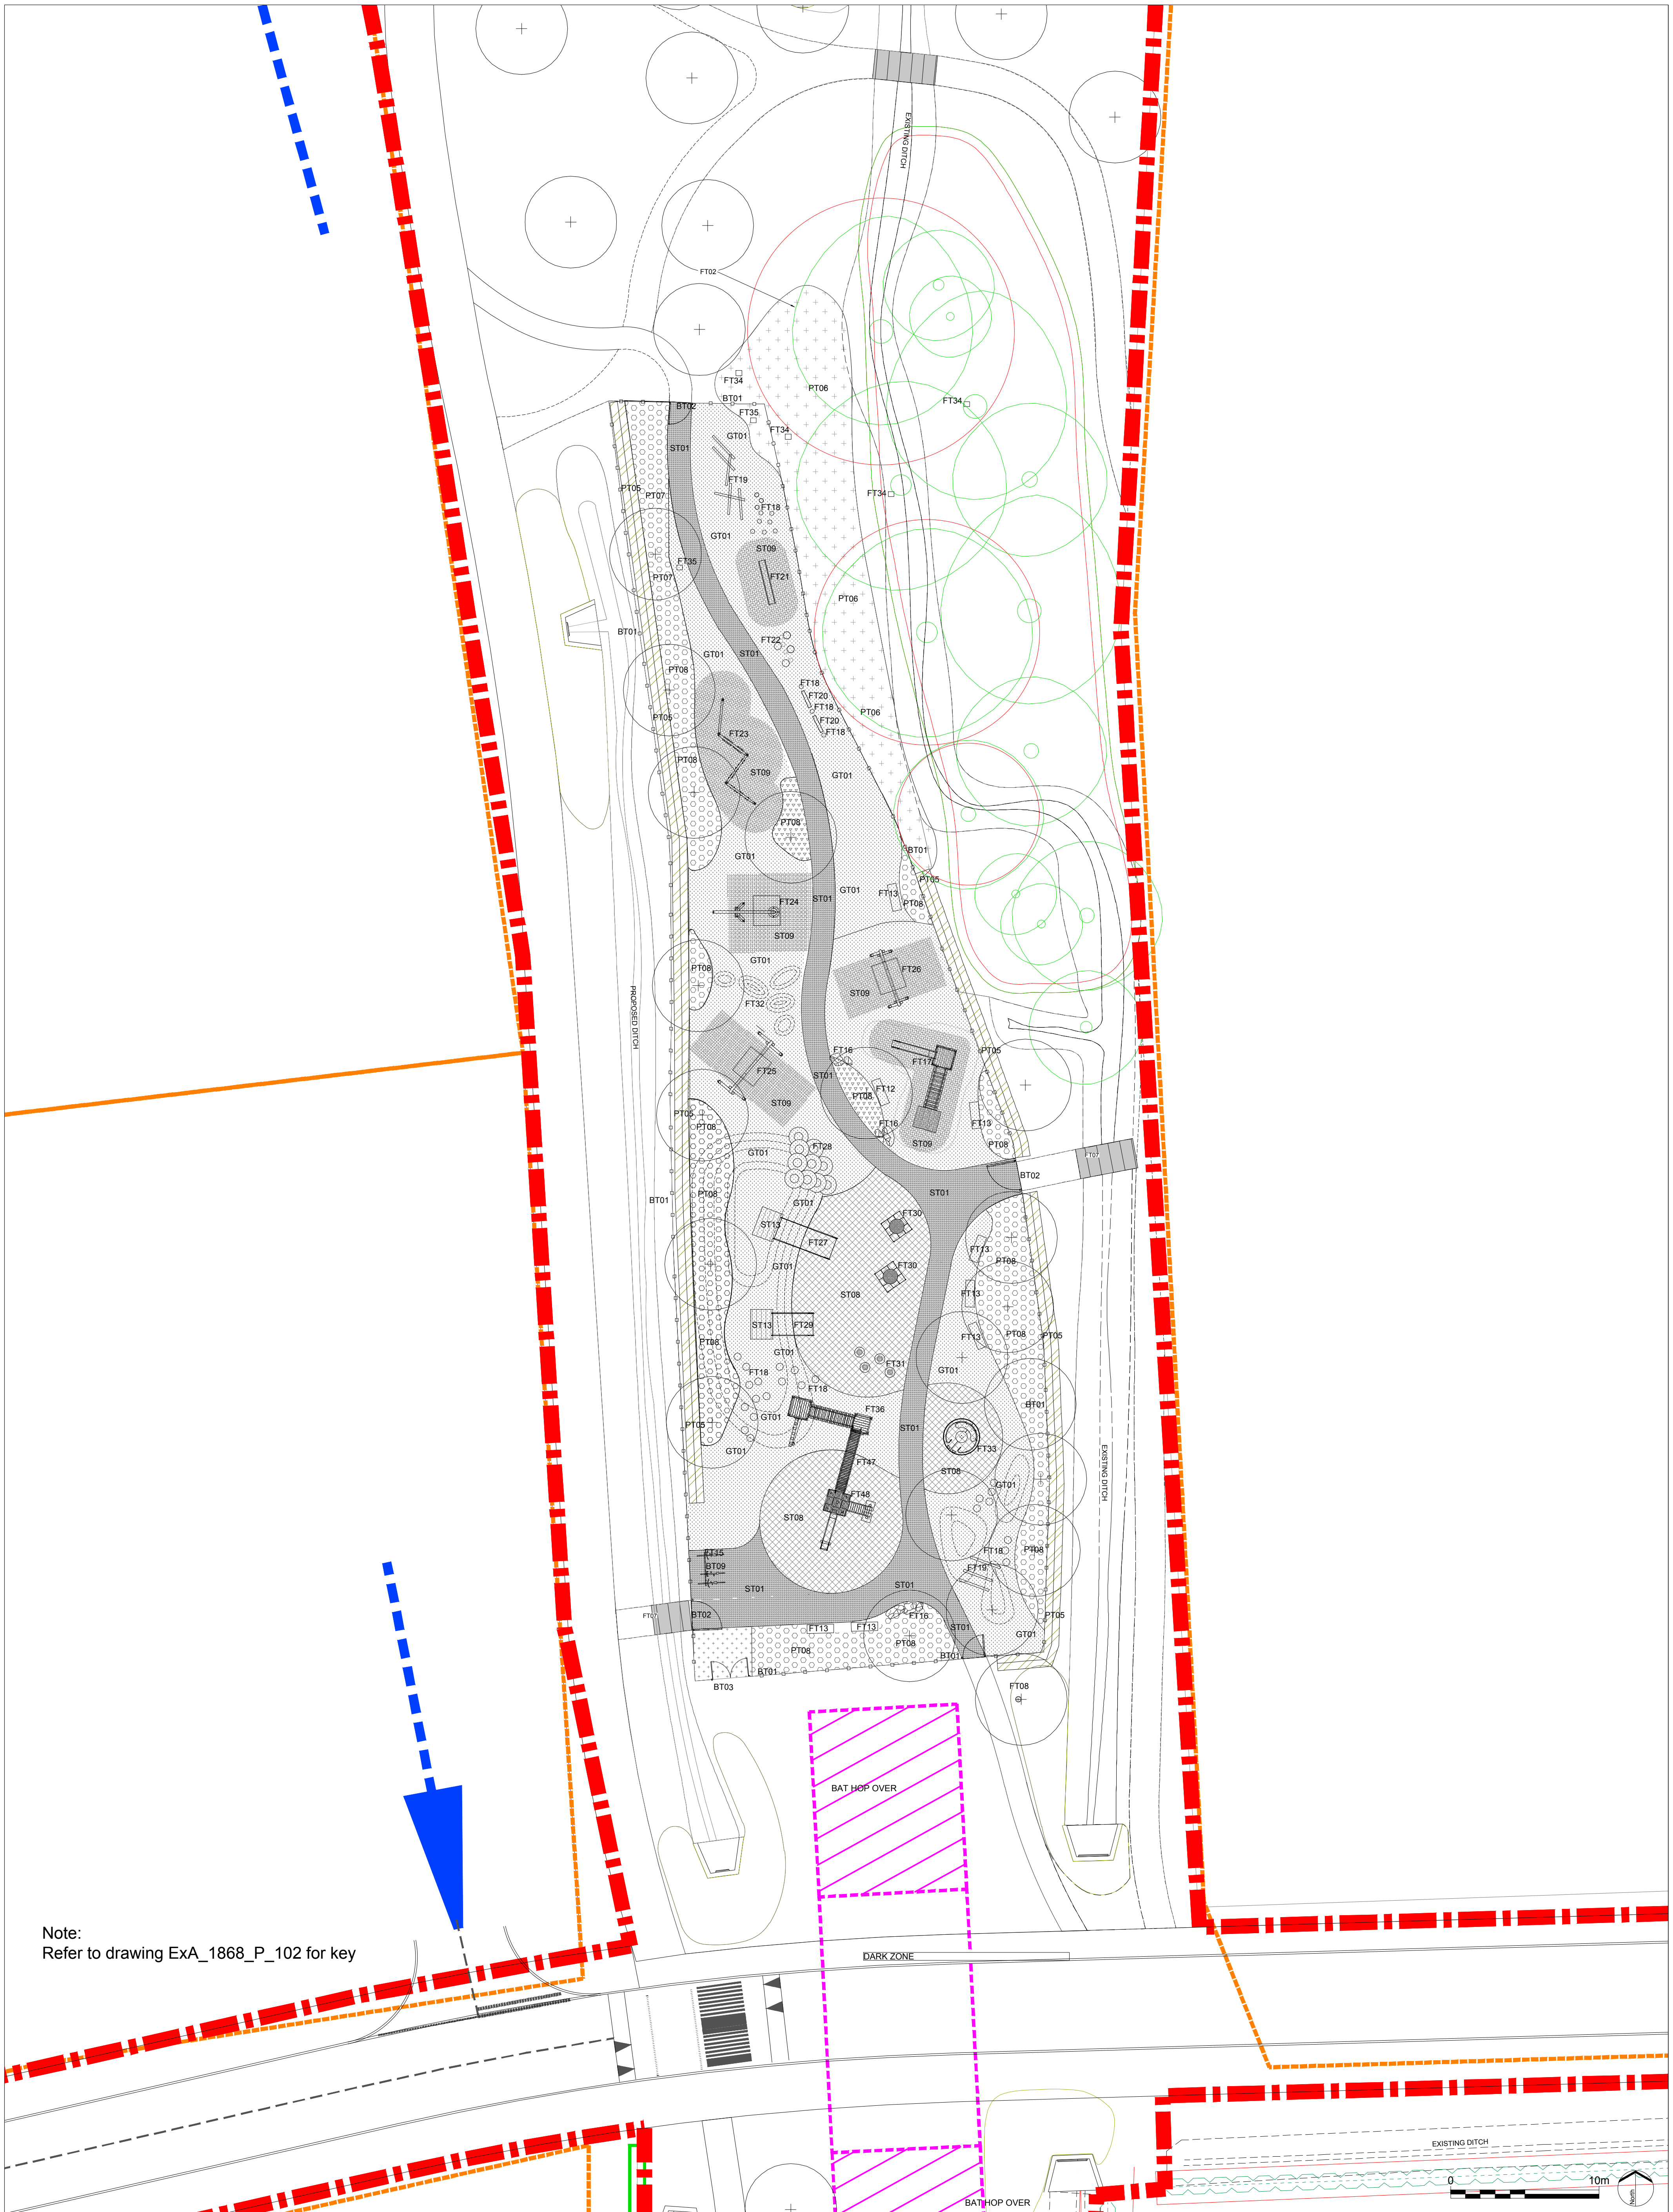

Note:  
Refer to drawing ExA\_1868\_P\_102 for key

**EXTERIOR ARCHITECTURE**

LONDON: Studio 1S, Hewlett House, Havelock Terrace, London, SW8 4AS  
 MANCHESTER: Studio 537, The Royal Exchange, St Anns Square, Manchester, M2 7DH

E-Mail: office@exteriorarchitecture.com  
 Web: www.exteriorarchitecture.com

Client  
**REDROW LTD**

No dimensions are to be scaled from this drawing.  
 All dimensions are to be checked on site.  
 Area measurements for indicative purposes only.

This drawing is the property of Exterior Architecture Ltd.  
 No part of the drawing may be reproduced in any manner  
 without permission from Exterior Architecture Ltd.

Rev	Planner's comments	Date
A	Planner's comments	05.07.2019

Project title  
**GREAT WILSEY PARK, HAVERHILL**

Drawing title  
**NORTH PLAYSPACE**

Issued By	London	T: 020 7978 2101
Scale	1:200 @ A1	Drawn KL
Status	PLANNING	Checked RP
Date	26.03.2019	Approved LP
Drawing number	ExA_1868_P_110	Revision A